

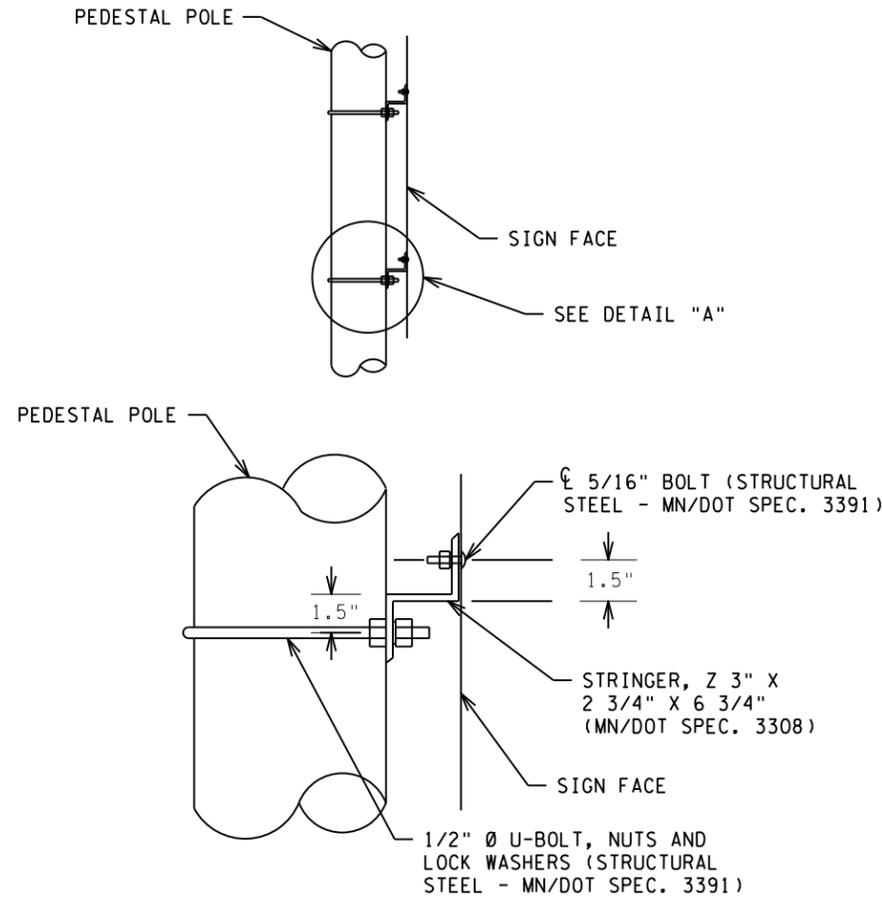
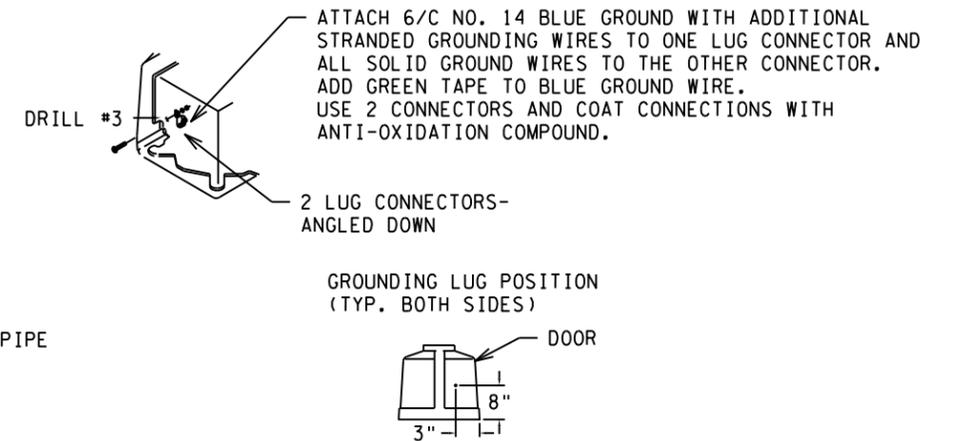


**FLASHER SIGN MOUNTING
 DETAILS-SIDE ELEVATION**

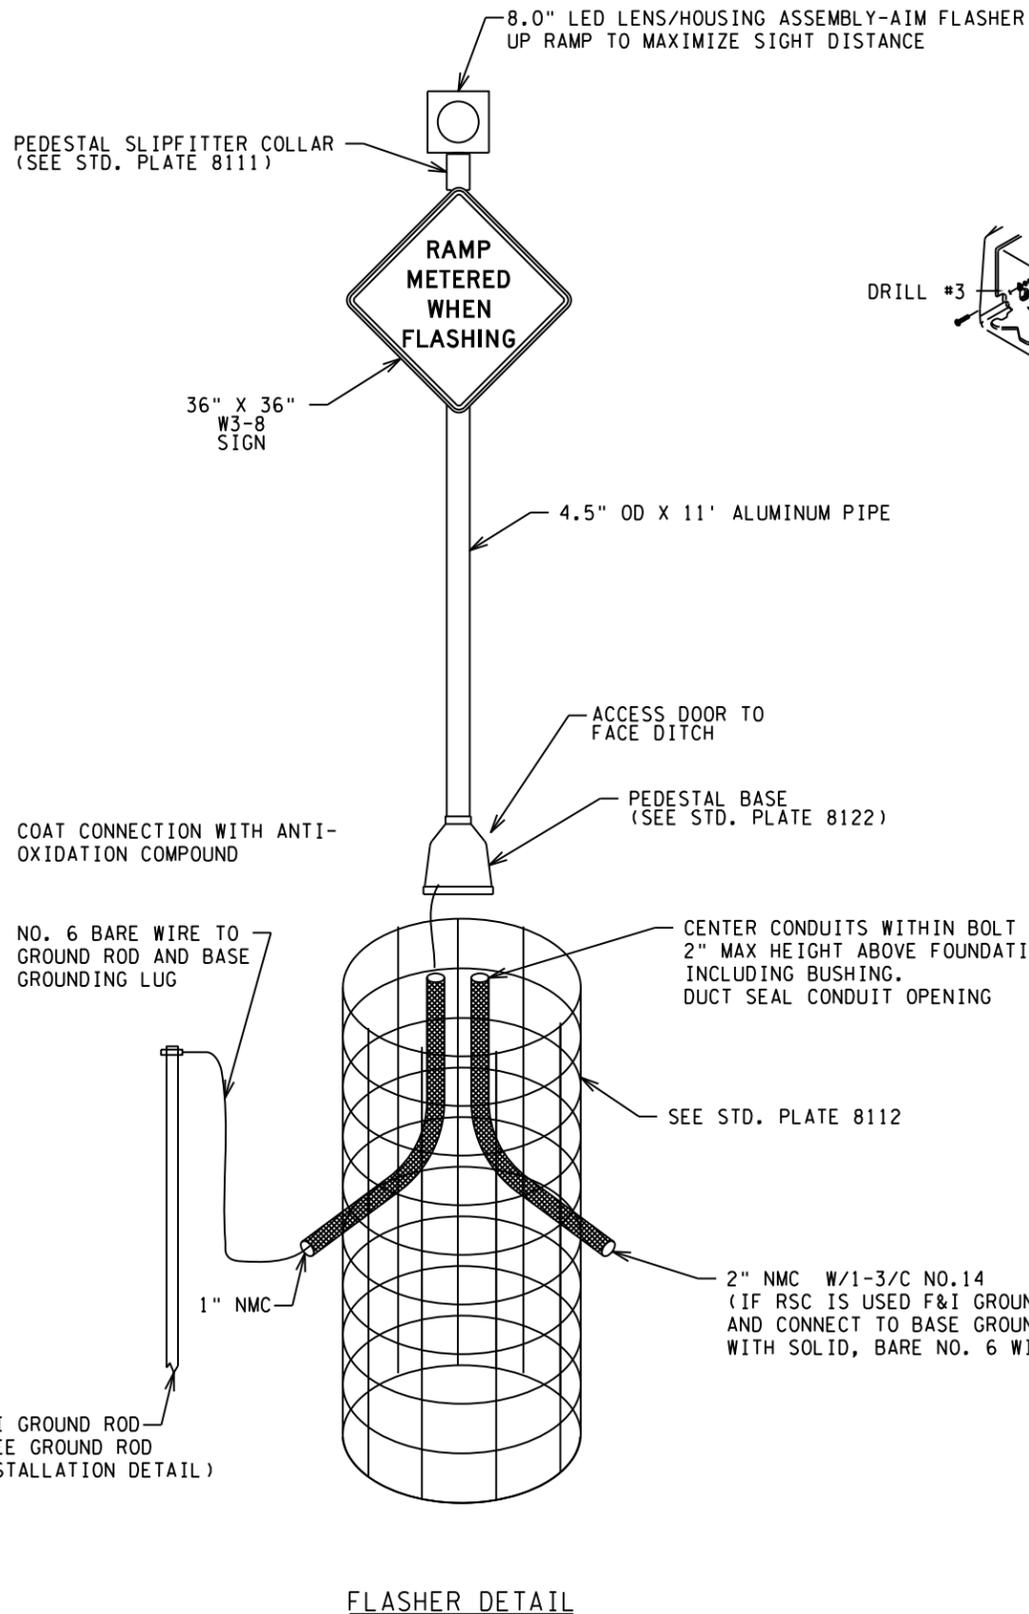

DETAIL "A"

**SIGN MOUNTING
 DETAILS-FRONT ELEVATION**

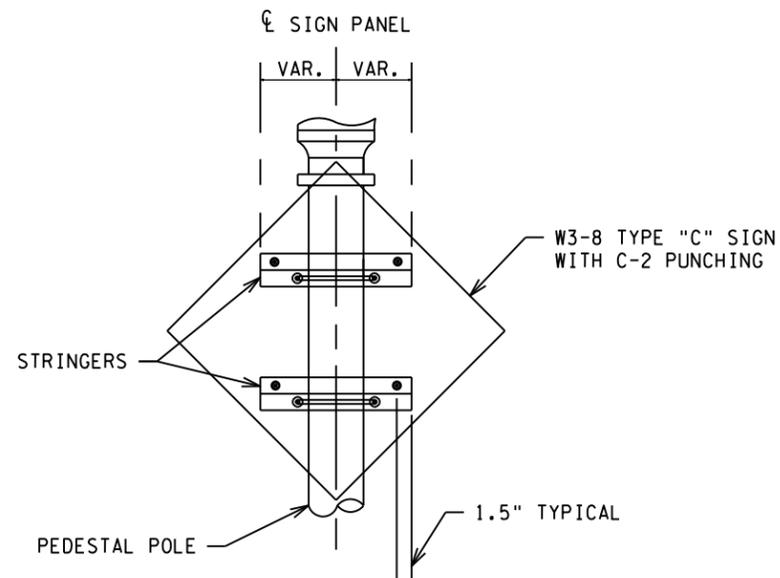

FLASHER DETAIL

NOTES:

1. ALL METAL FITTINGS SHALL BE ANODIZED ALUMINUM.
2. USE ANTI-SEIZE COMPOUND ON ALL FITTINGS.
3. PLACE FLASHER 5.0' BEHIND CURB OR DRIVING SURFACE.

FLASHER SIGNAL DETAIL

REVISED 6/27/18

REV. NO.	DATE:	/ /
REV. NO.	DATE:	/ /

CERTIFIED BY _____
 LICENSED PROFESSIONAL ENGINEER

LIC. NO. 12345 DATE 2018

STATE PROJ. NO. XXXX-XXX (TH XXX) SHEET NO. XXXX? OF XXXXX SHEETS