


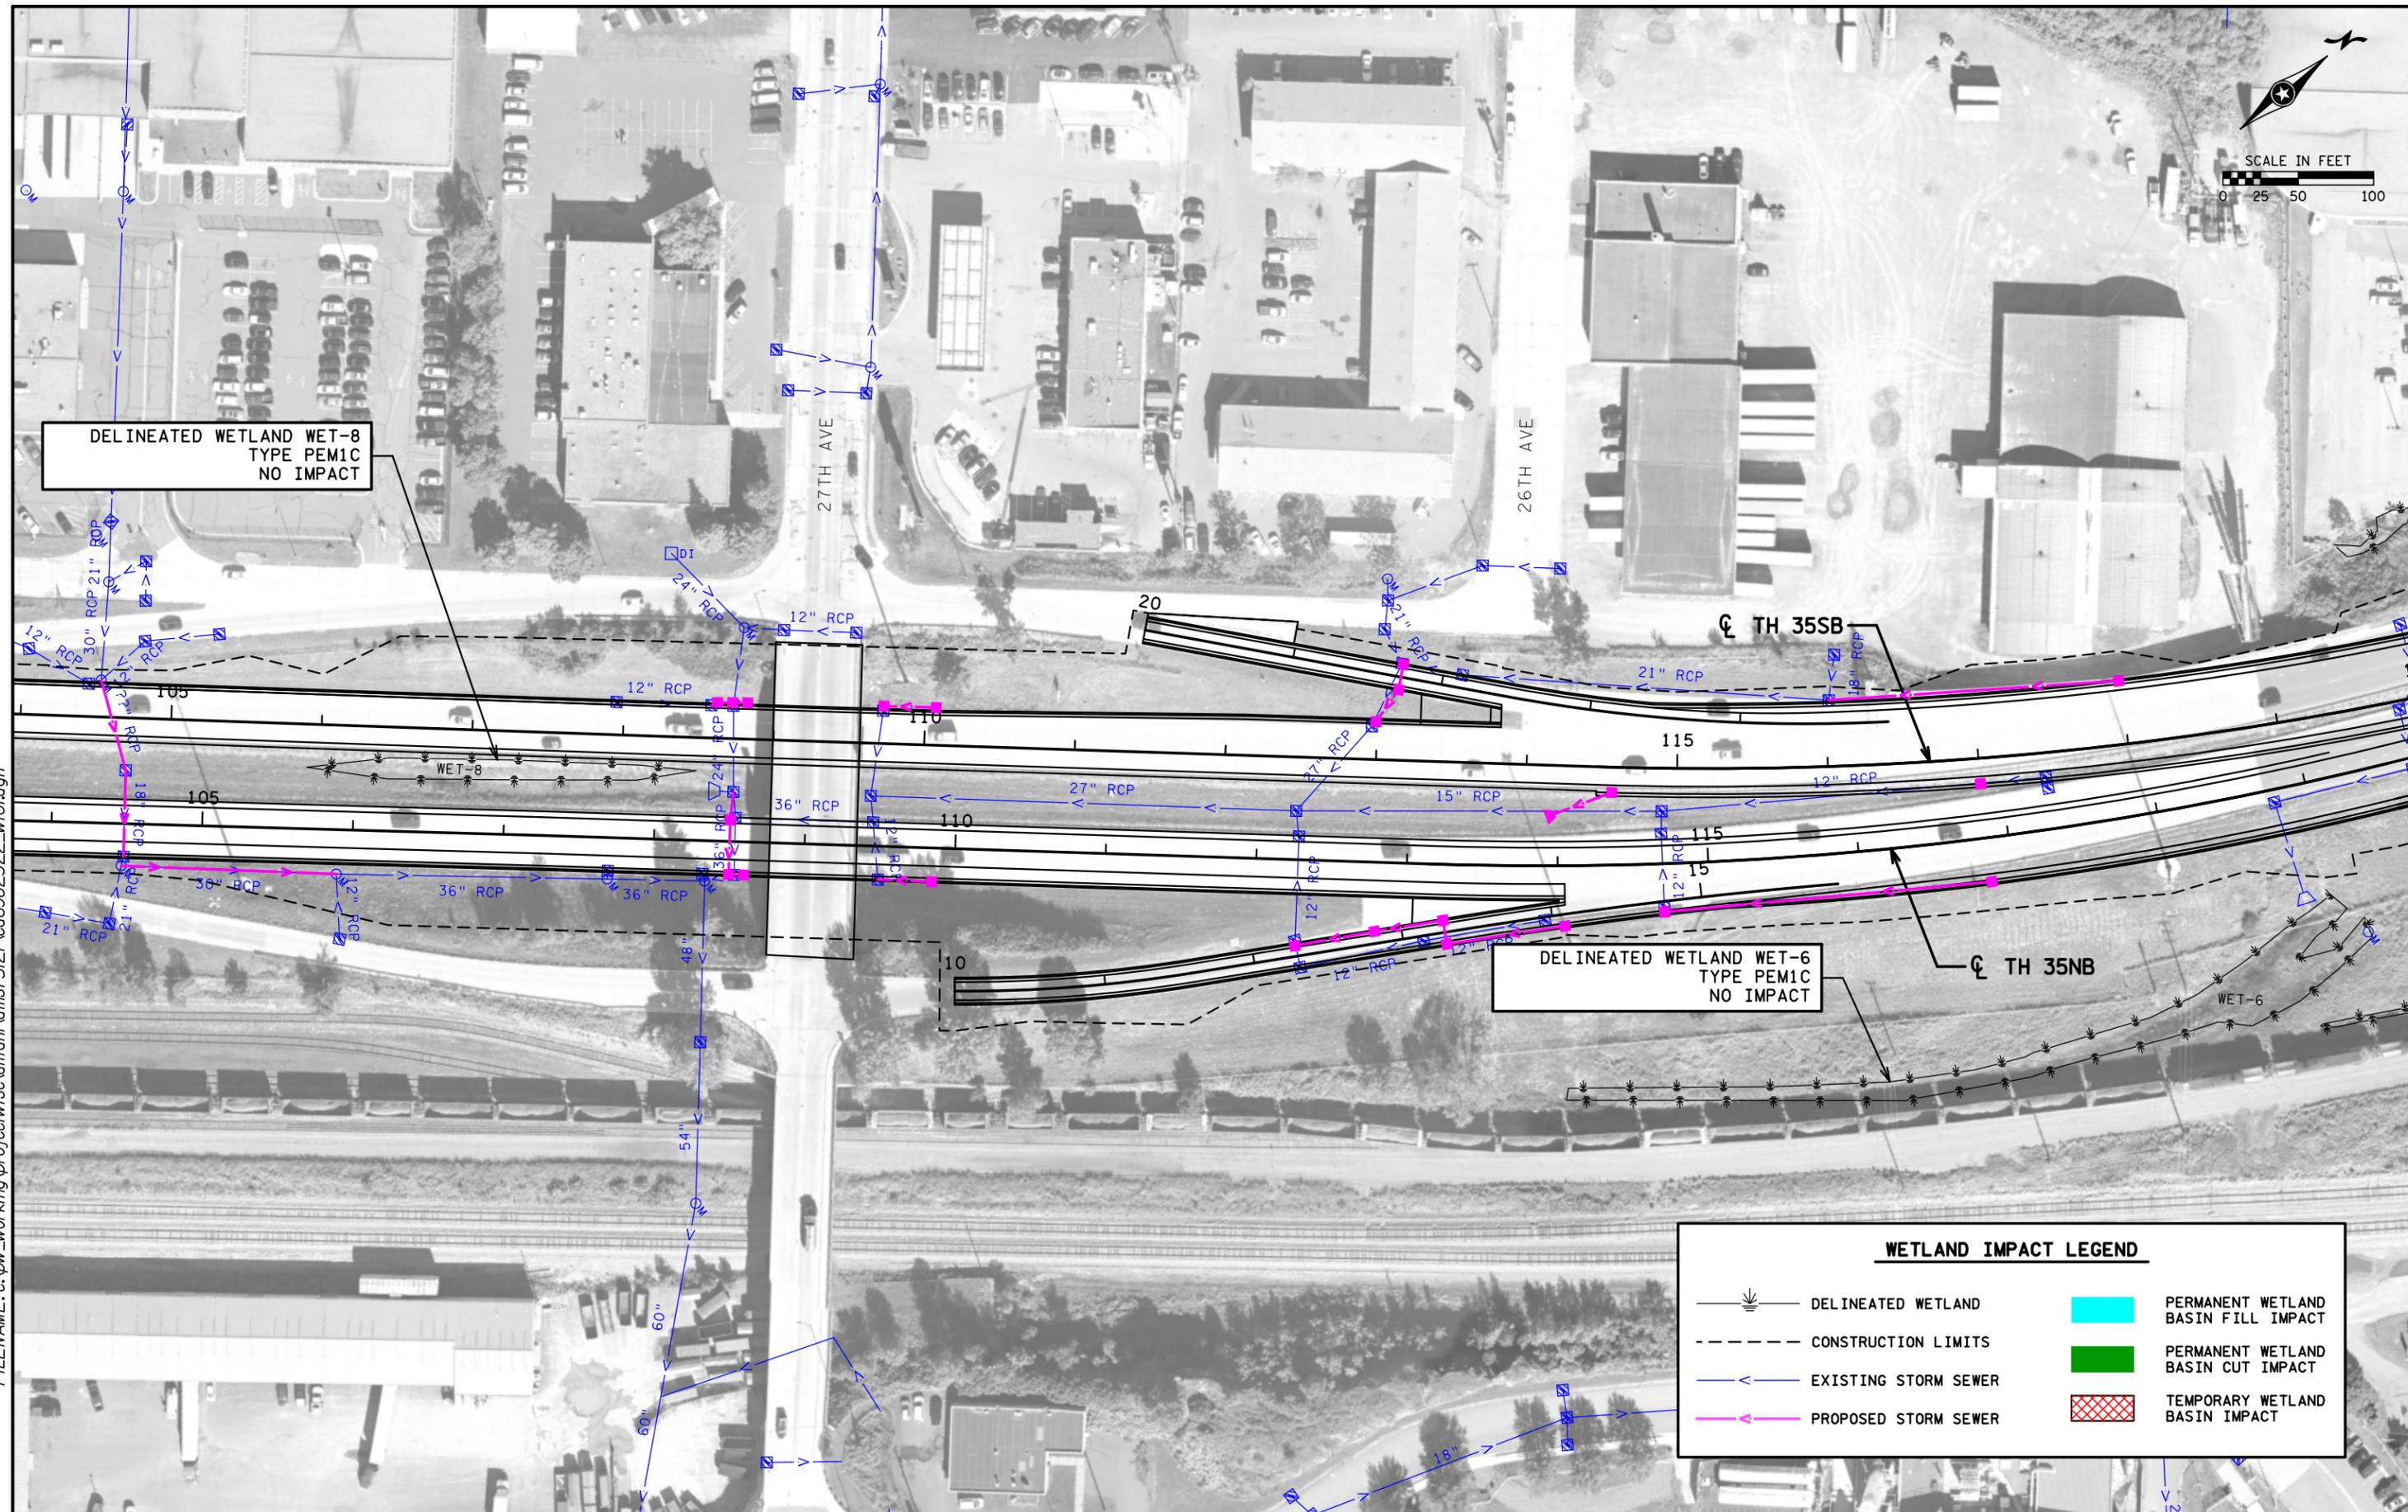

SCALE IN FEET  
0 25 50 100



DATE: 6/20/2018 TIME: 1:33:59 PM  
FILENAME: c:\pw\_working\proj\tech\wise\alliant\dms75127\cd6982322\_w101.dgn

WETLAND IMPACT LEGEND			
	DELINEATED WETLAND		PERMANENT WETLAND BASIN FILL IMPACT
	CONSTRUCTION LIMITS		PERMANENT WETLAND BASIN CUT IMPACT
	EXISTING STORM SEWER		TEMPORARY WETLAND BASIN IMPACT
	PROPOSED STORM SEWER		

DRAWN BY: CEH  
CHECKED BY: MAW

I HEREBY CERTIFY THAT THIS SHEET WAS PREPARED BY ME OR UNDER MY DIRECT SUPERVISION AND THAT I AM A DULY LICENSED PROFESSIONAL ENGINEER UNDER THE LAWS OF THE STATE OF MINNESOTA.


SIGNATURE: \_\_\_\_\_  
PRINTED NAME: \_\_\_\_\_  
DATE: \_\_\_\_\_ LIC. NO. \_\_\_\_\_




WETLAND IMPACTS

**WETLAND IMPACT LEGEND**

-  DELINEATED WETLAND
-  CONSTRUCTION LIMITS
-  EXISTING STORM SEWER
-  PROPOSED STORM SEWER
-  PERMANENT WETLAND BASIN FILL IMPACT
-  PERMANENT WETLAND BASIN CUT IMPACT
-  TEMPORARY WETLAND BASIN IMPACT

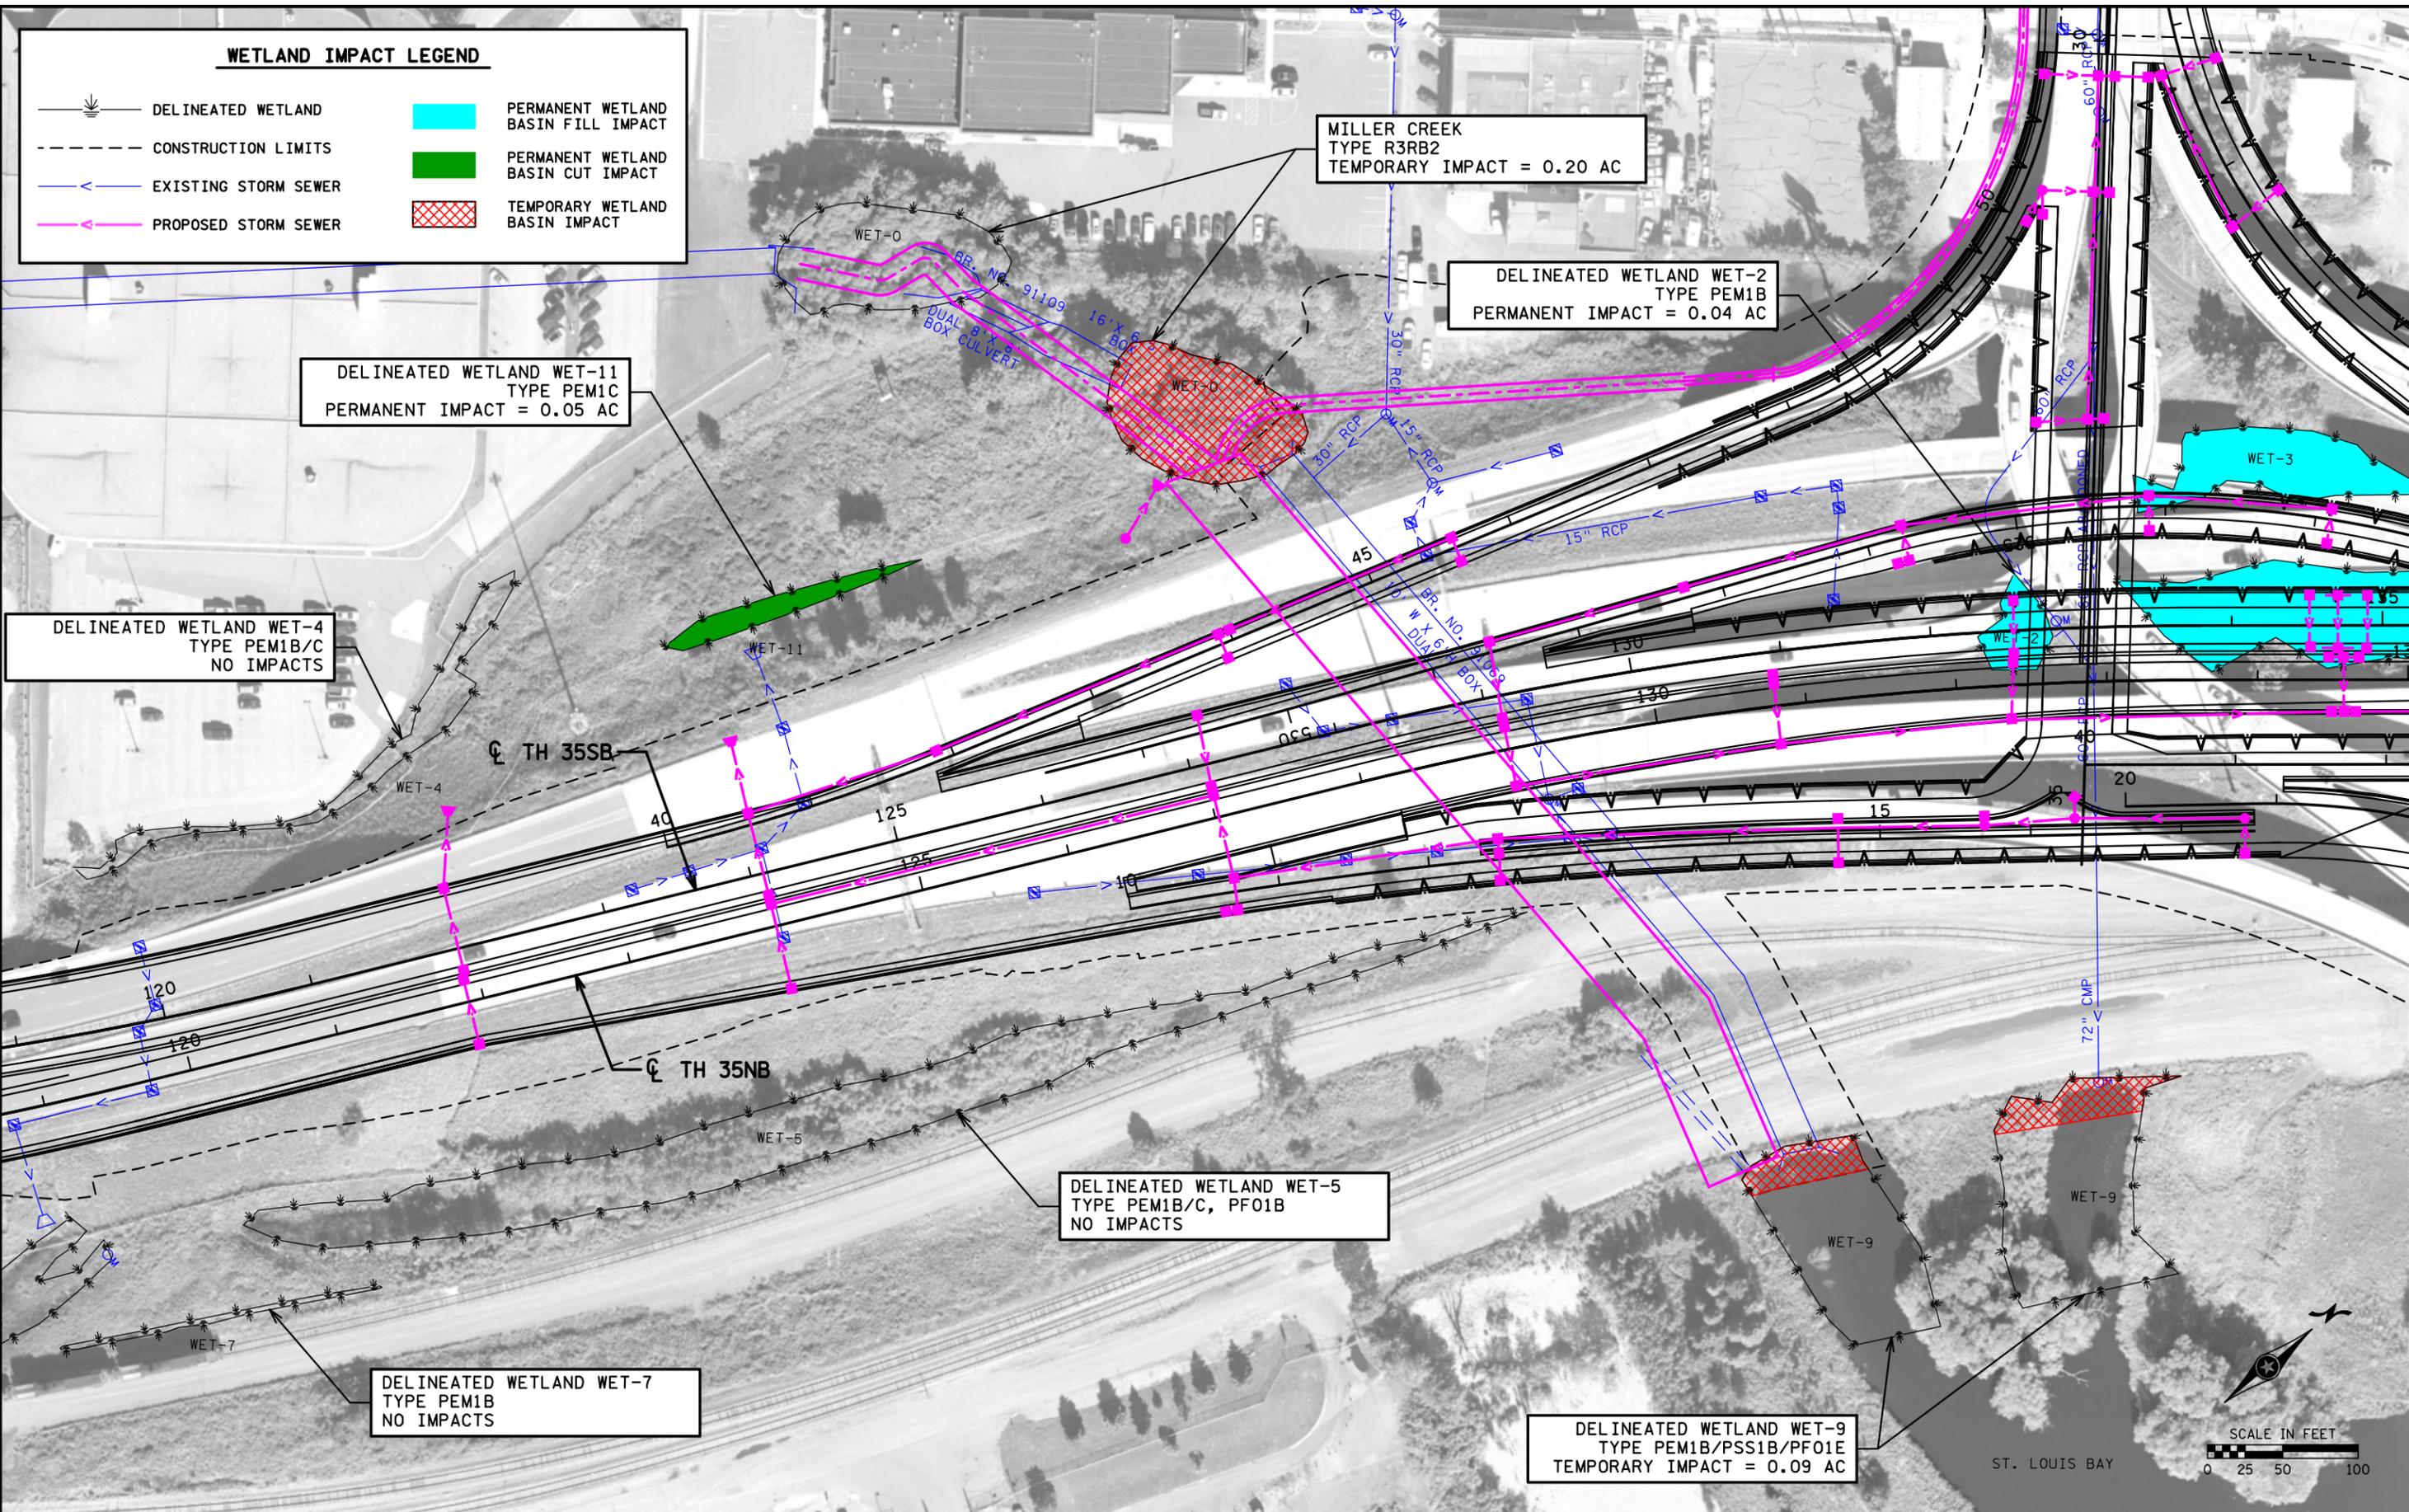

DATE: 6/20/2018 TIME: 1:35:25 PM FILENAME: c:\pw\_working\proj\tech\use\all\am\dms75127\cd6982322\_w102.dgn

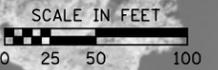

DRAWN BY: CEH  
CHECKED BY: MAW

I HEREBY CERTIFY THAT THIS SHEET WAS PREPARED BY ME OR UNDER MY DIRECT SUPERVISION AND THAT I AM A DULY LICENSED PROFESSIONAL ENGINEER UNDER THE LAWS OF THE STATE OF MINNESOTA.


SIGNATURE: \_\_\_\_\_  
PRINTED NAME: \_\_\_\_\_  
DATE: \_\_\_\_\_ LIC. NO. \_\_\_\_\_



**WETLAND IMPACTS**

STATE PROJ. NO. 6982-322 (TH 35)  
Sheet No. 2 of 5 Sheets

DATE: 6/20/2018 TIME: 1:37:38 PM  
 FILENAME: c:\pw\_working\proj\tech\w\se\allant\dms15127\cd6982322\_w103.dgn

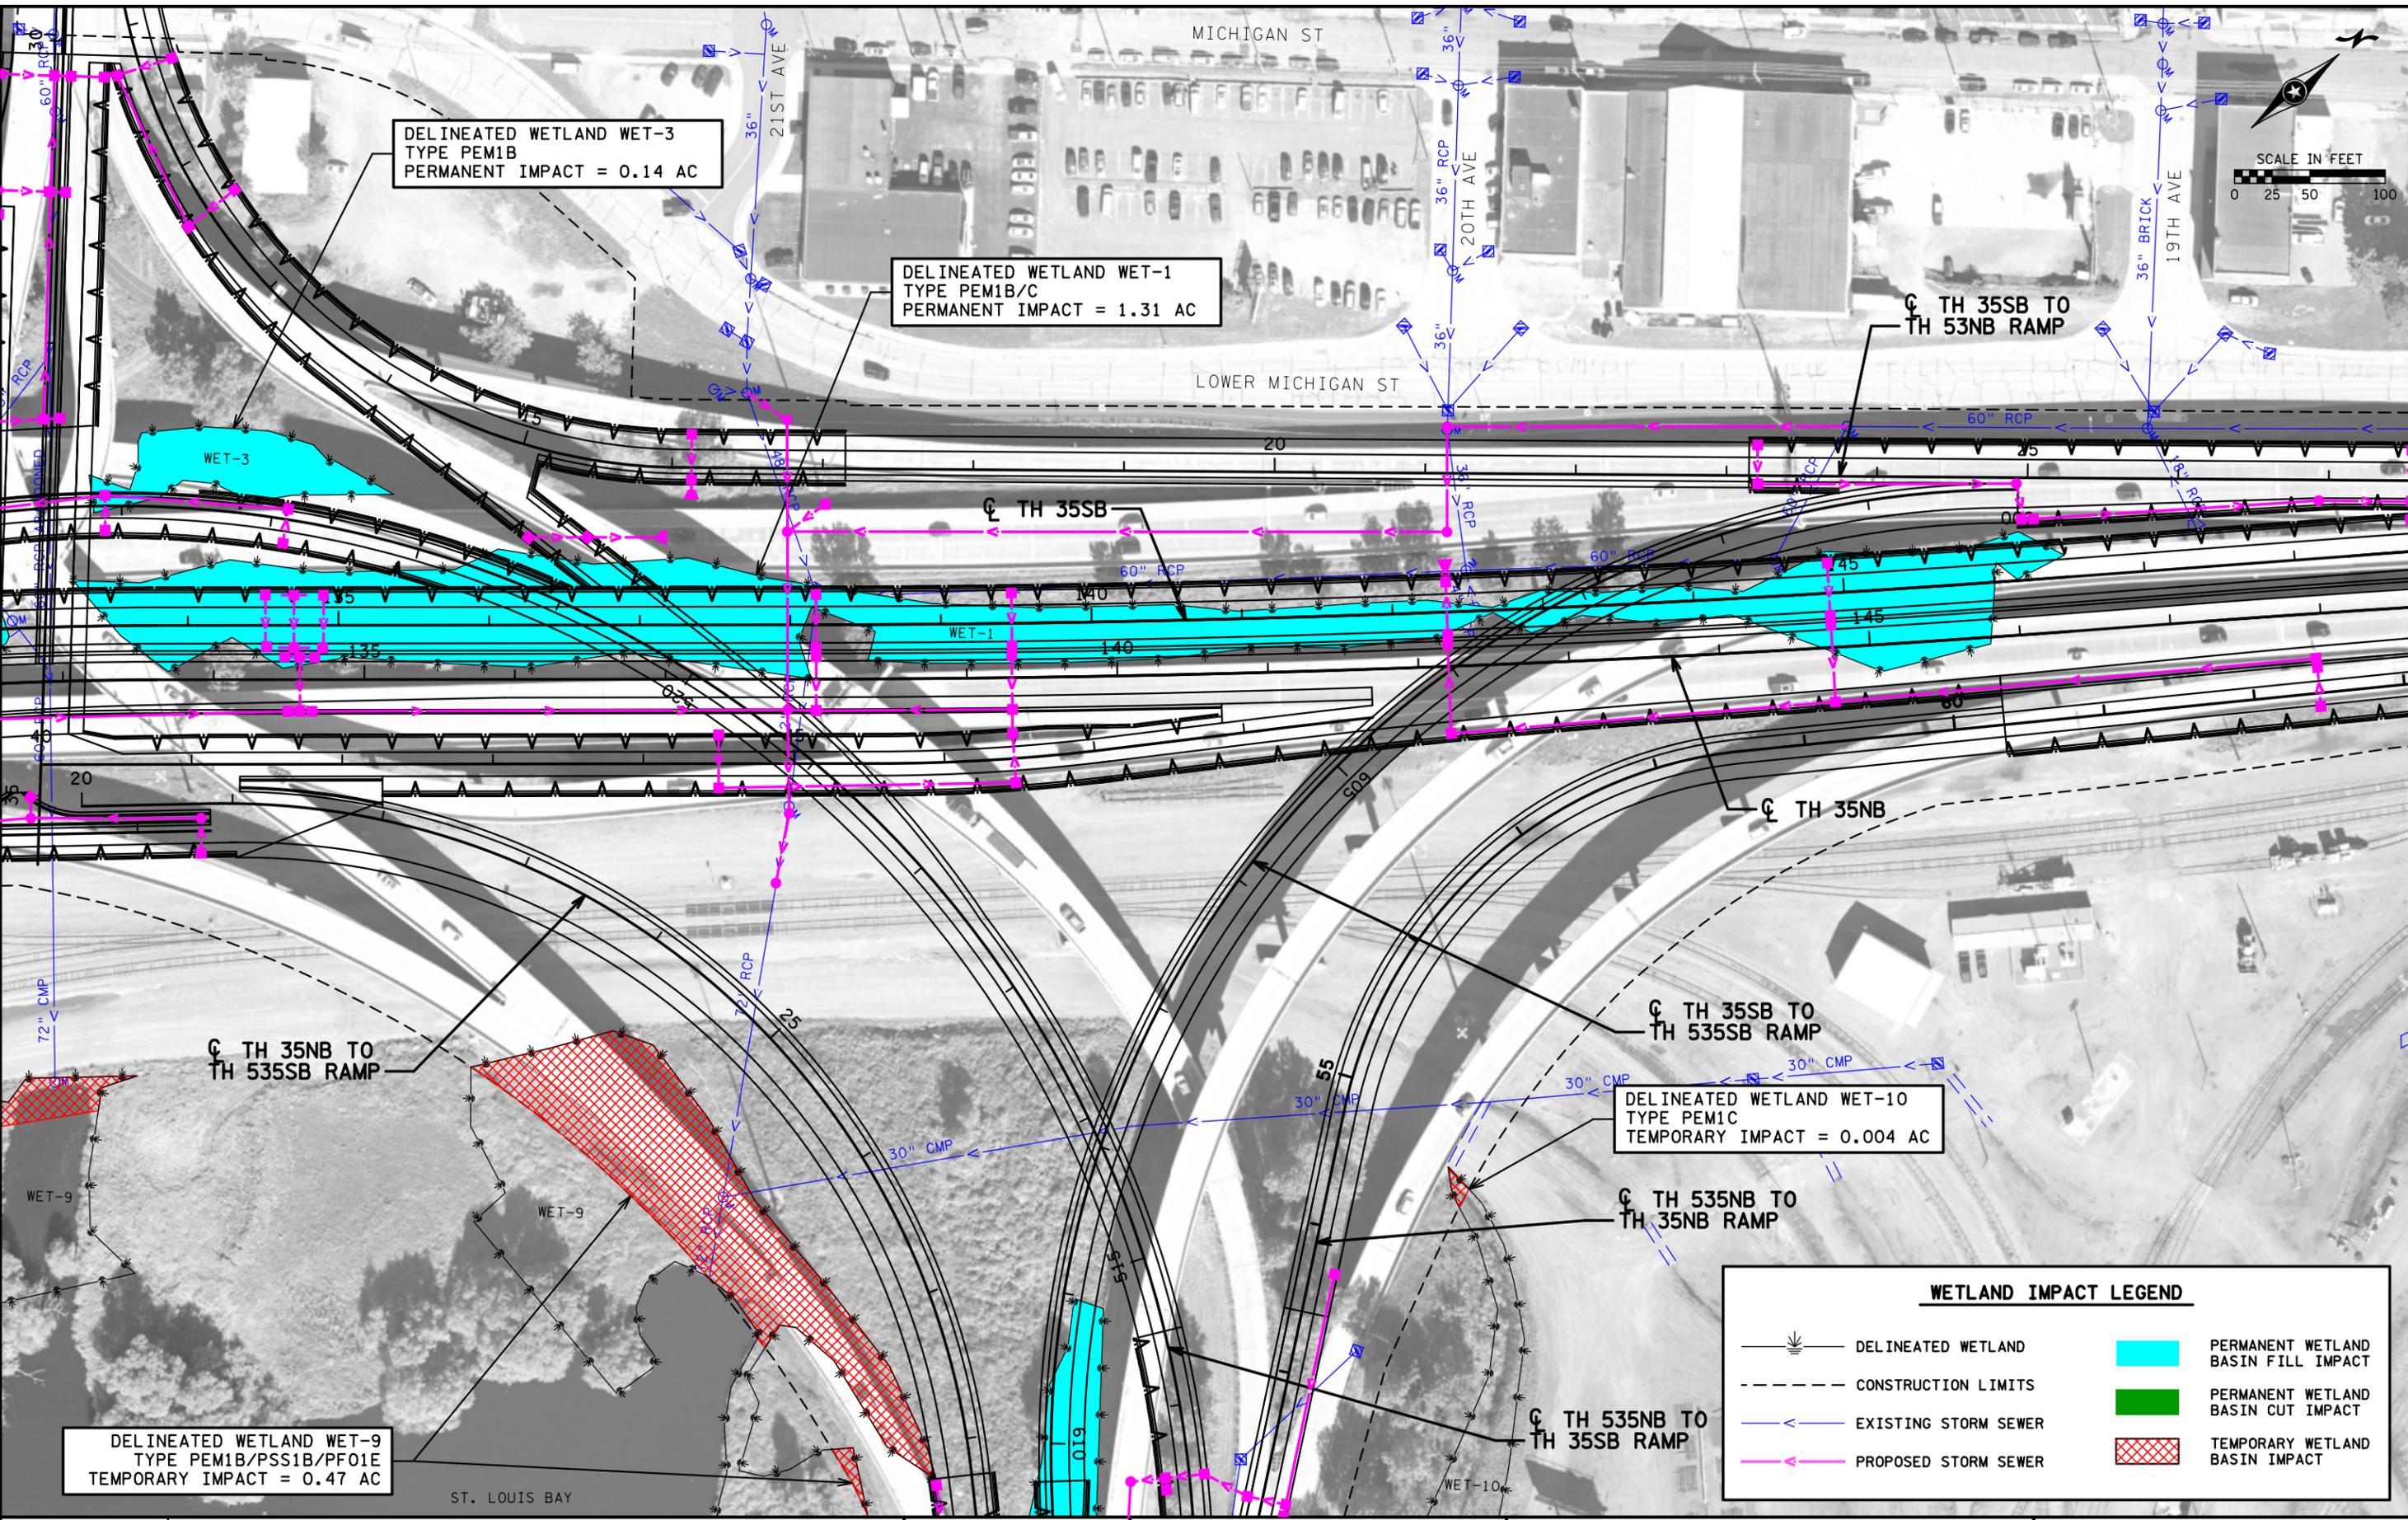

DELINEATED WETLAND WET-3  
 TYPE PEM1B  
 PERMANENT IMPACT = 0.14 AC

DELINEATED WETLAND WET-1  
 TYPE PEM1B/C  
 PERMANENT IMPACT = 1.31 AC

DELINEATED WETLAND WET-10  
 TYPE PEM1C  
 TEMPORARY IMPACT = 0.004 AC

DELINEATED WETLAND WET-9  
 TYPE PEM1B/PSS1B/PF01E  
 TEMPORARY IMPACT = 0.47 AC

WETLAND IMPACT LEGEND	
	DELINEATED WETLAND
	PERMANENT WETLAND BASIN FILL IMPACT
	PERMANENT WETLAND BASIN CUT IMPACT
	EXISTING STORM SEWER
	PROPOSED STORM SEWER
	TEMPORARY WETLAND BASIN IMPACT

DRAWN BY: CEH  
 CHECKED BY: MAW

I HEREBY CERTIFY THAT THIS SHEET WAS PREPARED BY ME OR UNDER MY DIRECT SUPERVISION AND THAT I AM A DULY LICENSED PROFESSIONAL ENGINEER UNDER THE LAWS OF THE STATE OF MINNESOTA.


SIGNATURE: \_\_\_\_\_  
 PRINTED NAME: \_\_\_\_\_  
 DATE: \_\_\_\_\_ LIC. NO. \_\_\_\_\_



WETLAND IMPACTS

**WETLAND IMPACT LEGEND**

-  DELINEATED WETLAND
-  PERMANENT WETLAND BASIN FILL IMPACT
-  CONSTRUCTION LIMITS
-  PERMANENT WETLAND BASIN CUT IMPACT
-  EXISTING STORM SEWER
-  TEMPORARY WETLAND BASIN IMPACT
-  PROPOSED STORM SEWER

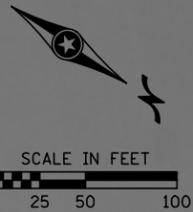


DELINEATED WETLAND WET-9  
TYPE PEM1B/PSS1B/PF01E  
PERMANENT IMPACT = 0.43 AC

DELINEATED WETLAND WET-10  
TYPE PEM1C  
PERMANENT IMPACT = 0.04 AC

ST. LOUIS BAY

DATE: 6/20/2018 TIME: 1:38:56 PM  
FILENAME: c:\pw\_working\proj\tech\se\all\am\dms75127\cd6982322\_w104.dgn

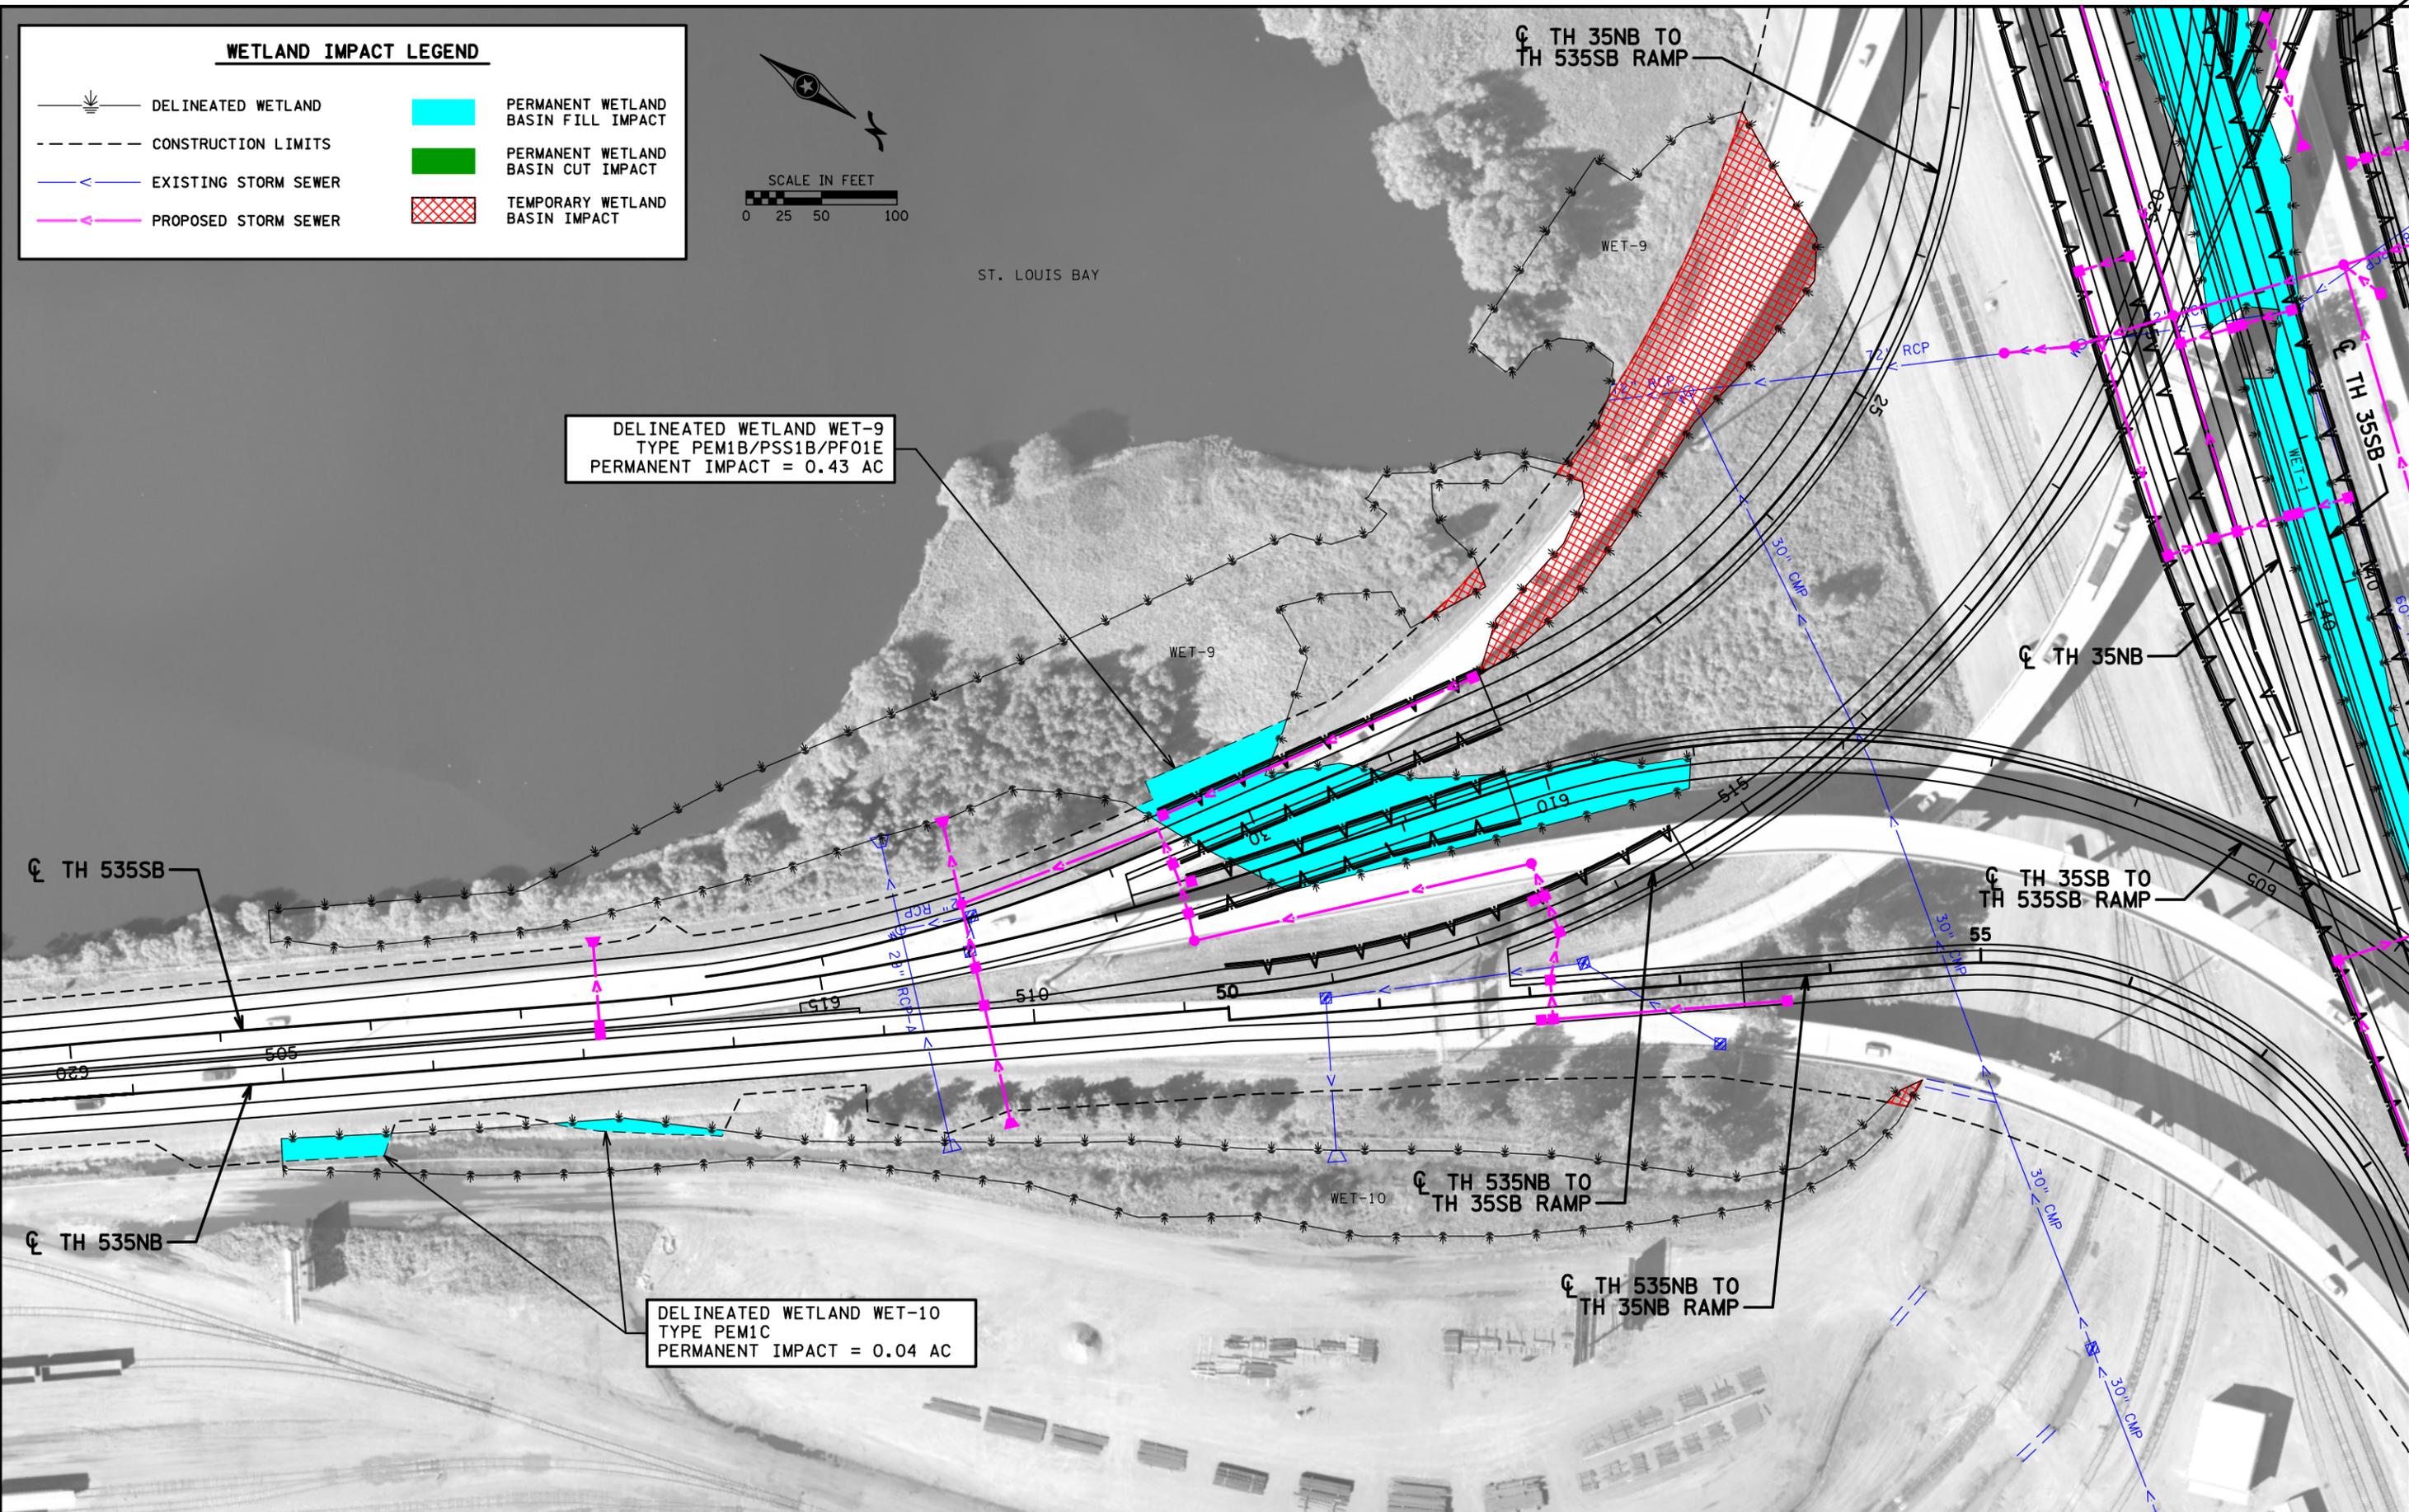

DRAWN BY: CEH  
CHECKED BY: MAW

I HEREBY CERTIFY THAT THIS SHEET WAS PREPARED BY ME OR UNDER MY DIRECT SUPERVISION AND THAT I AM A DULY LICENSED PROFESSIONAL ENGINEER UNDER THE LAWS OF THE STATE OF MINNESOTA.

SIGNATURE: \_\_\_\_\_  
PRINTED NAME: \_\_\_\_\_  
DATE: \_\_\_\_\_ LIC. NO. \_\_\_\_\_



WETLAND IMPACTS

STATE PROJ. NO. 6982-322 (TH 35)  
Sheet No. 4 of 5 Sheets

**WETLAND IMPACT LEGEND**

-  DELINEATED WETLAND
-  CONSTRUCTION LIMITS
-  EXISTING STORM SEWER
-  PROPOSED STORM SEWER
-  PERMANENT WETLAND BASIN FILL IMPACT
-  PERMANENT WETLAND BASIN CUT IMPACT
-  TEMPORARY WETLAND BASIN IMPACT



ST. LOUIS BAY



DATE: 6/20/2018 TIME: 1:40:31 PM  
 FILENAME: c:\pw\_working\proj\se\allant\dms75127\cd6982322\_w105.dgn

DRAWN BY: CEH  
 CHECKED BY: MAW

I HEREBY CERTIFY THAT THIS SHEET WAS PREPARED BY ME OR UNDER MY DIRECT SUPERVISION AND THAT I AM A DULY LICENSED PROFESSIONAL ENGINEER UNDER THE LAWS OF THE STATE OF MINNESOTA.

SIGNATURE: \_\_\_\_\_  
 PRINTED NAME: \_\_\_\_\_  
 DATE: \_\_\_\_\_ LIC. NO. \_\_\_\_\_



WETLAND IMPACTS

STATE PROJ. NO. 6982-322 (TH 35)  
 Sheet No. 5 of 5 Sheets