


H:\Projects\15669\HI-MU\Graphics\FIGURES\CP710673\_Fig02.dgn

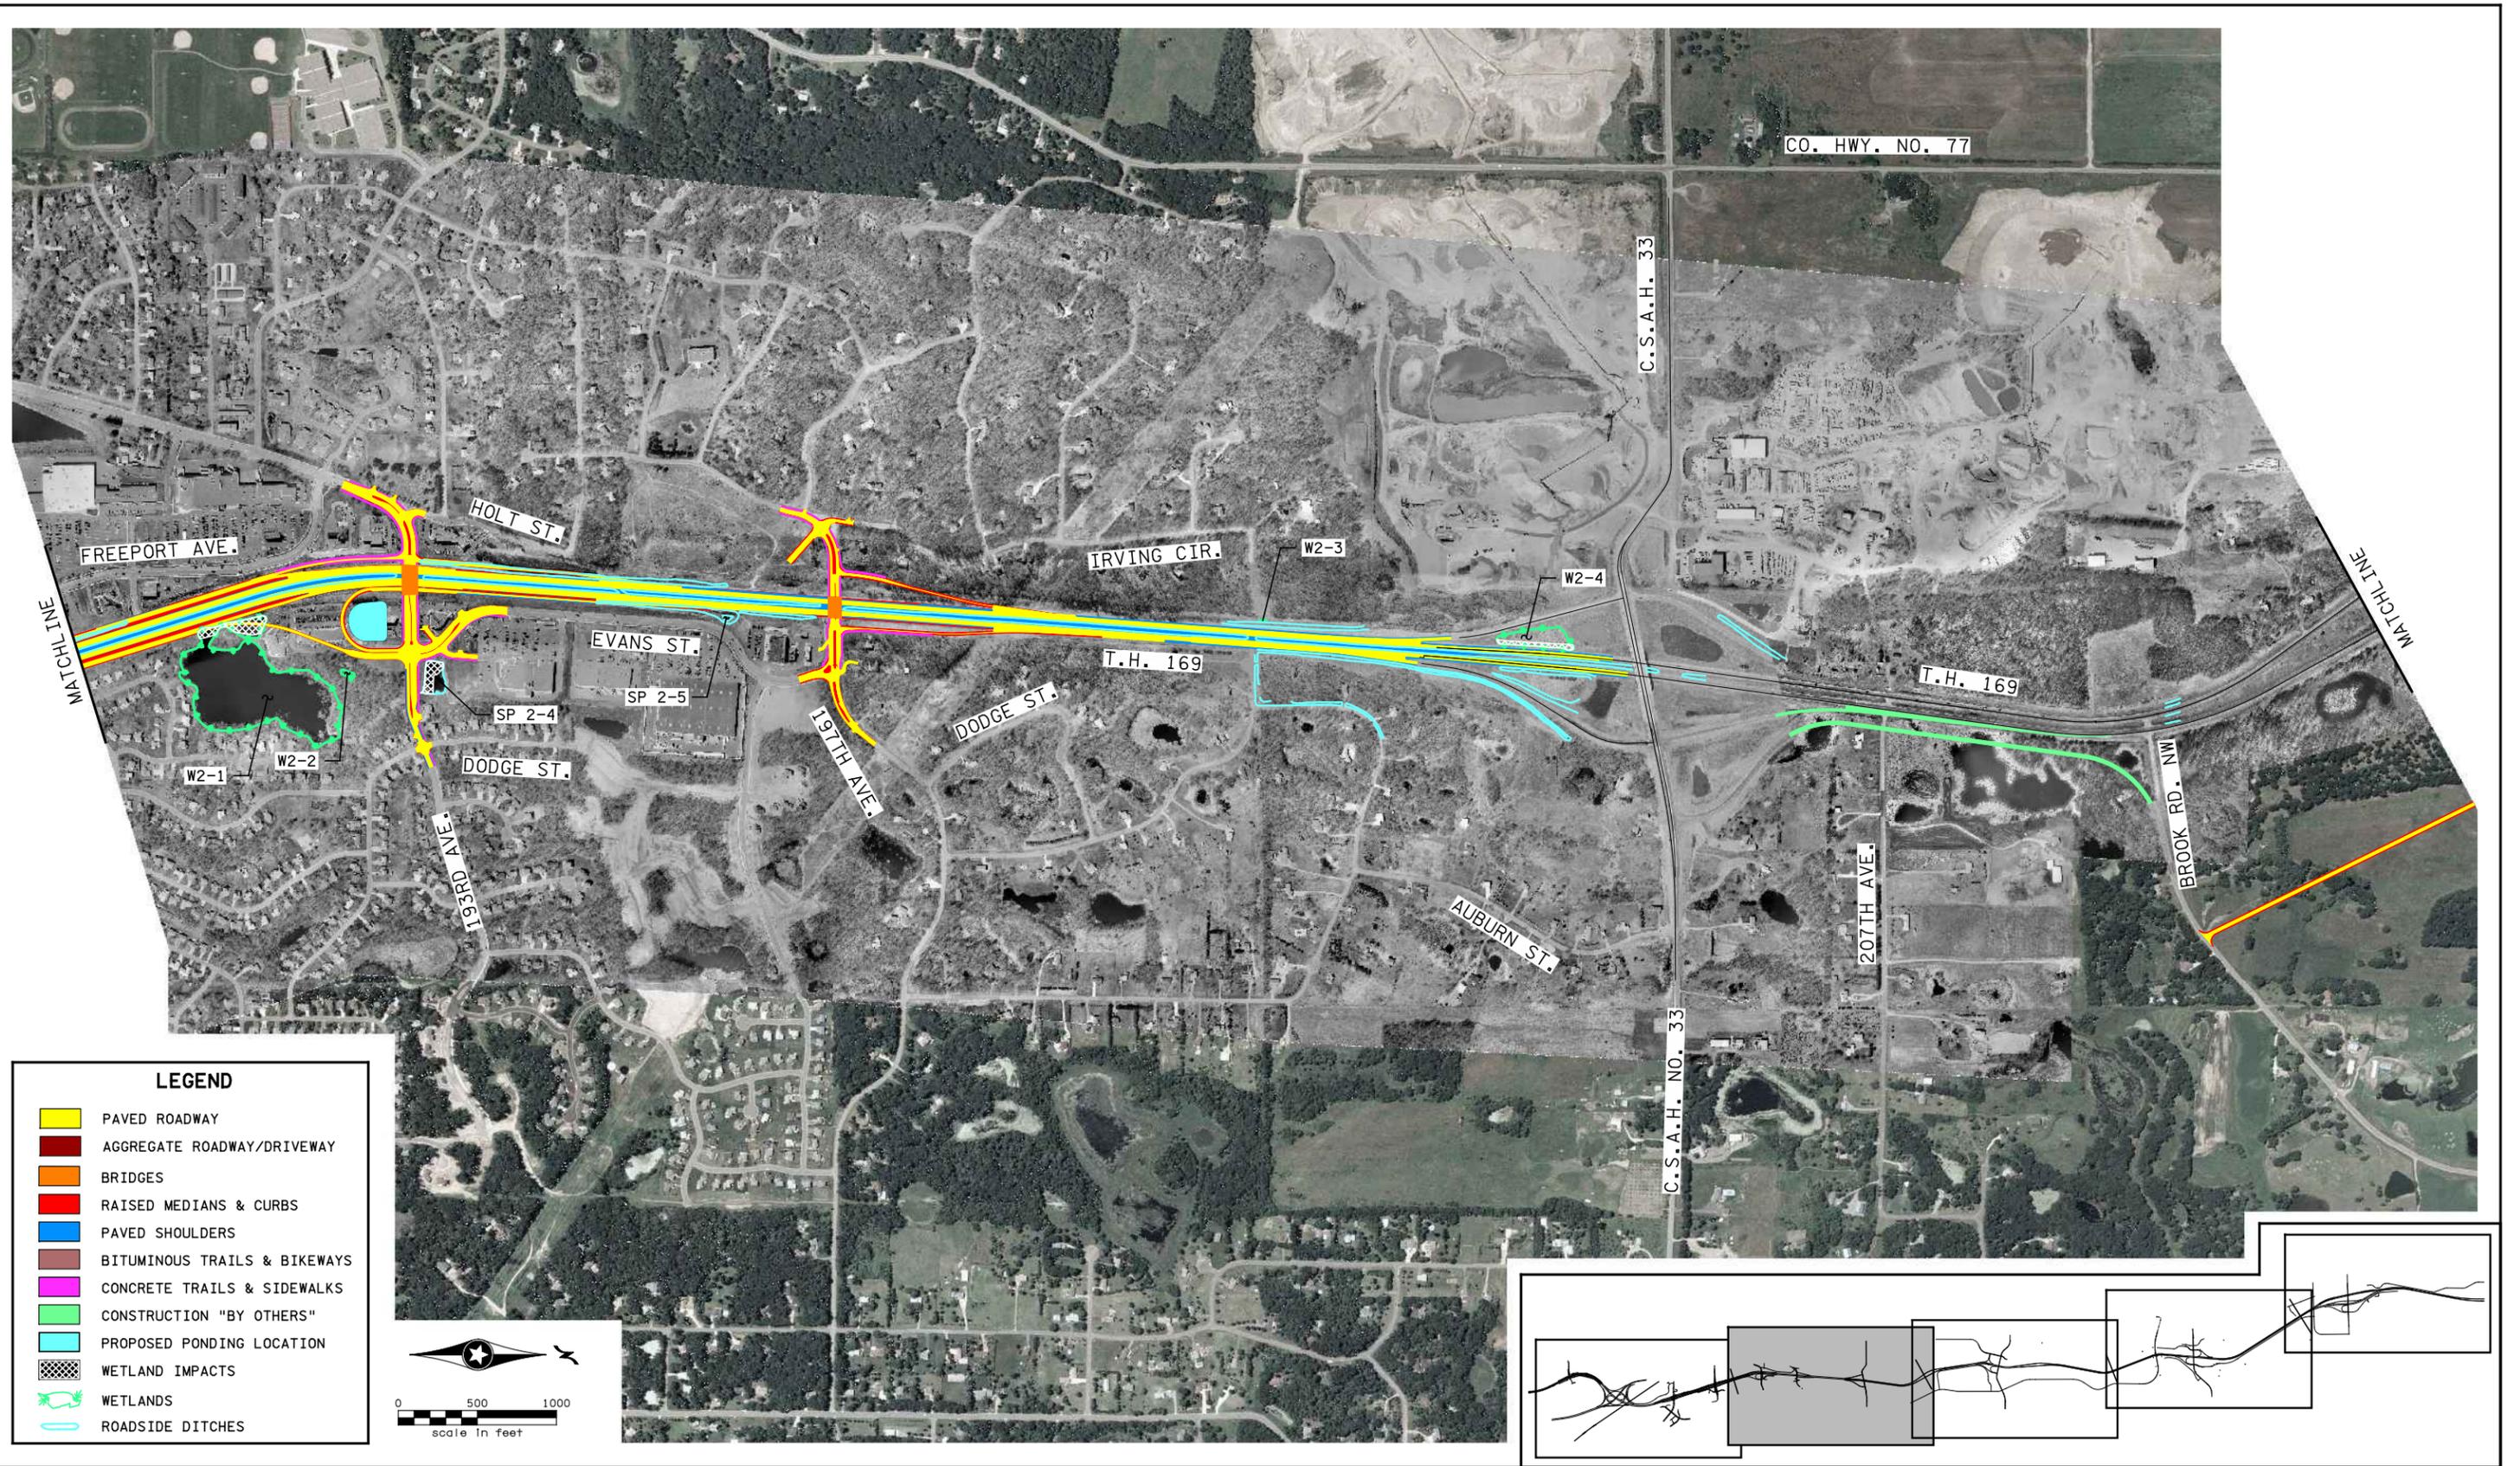

**PROPOSED IMPROVEMENTS / WETLAND IMPACTS**  
ENVIRONMENTAL ASSESSMENT  
T.H. 169 - SP 7106-73

Figure 4B