



# HIGHWAY 371 NORTH IMPROVEMENT PROJECT

PRELIMINARY LAYOUT  
SUBJECT TO CHANGE

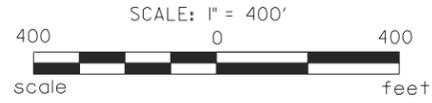

810/2004

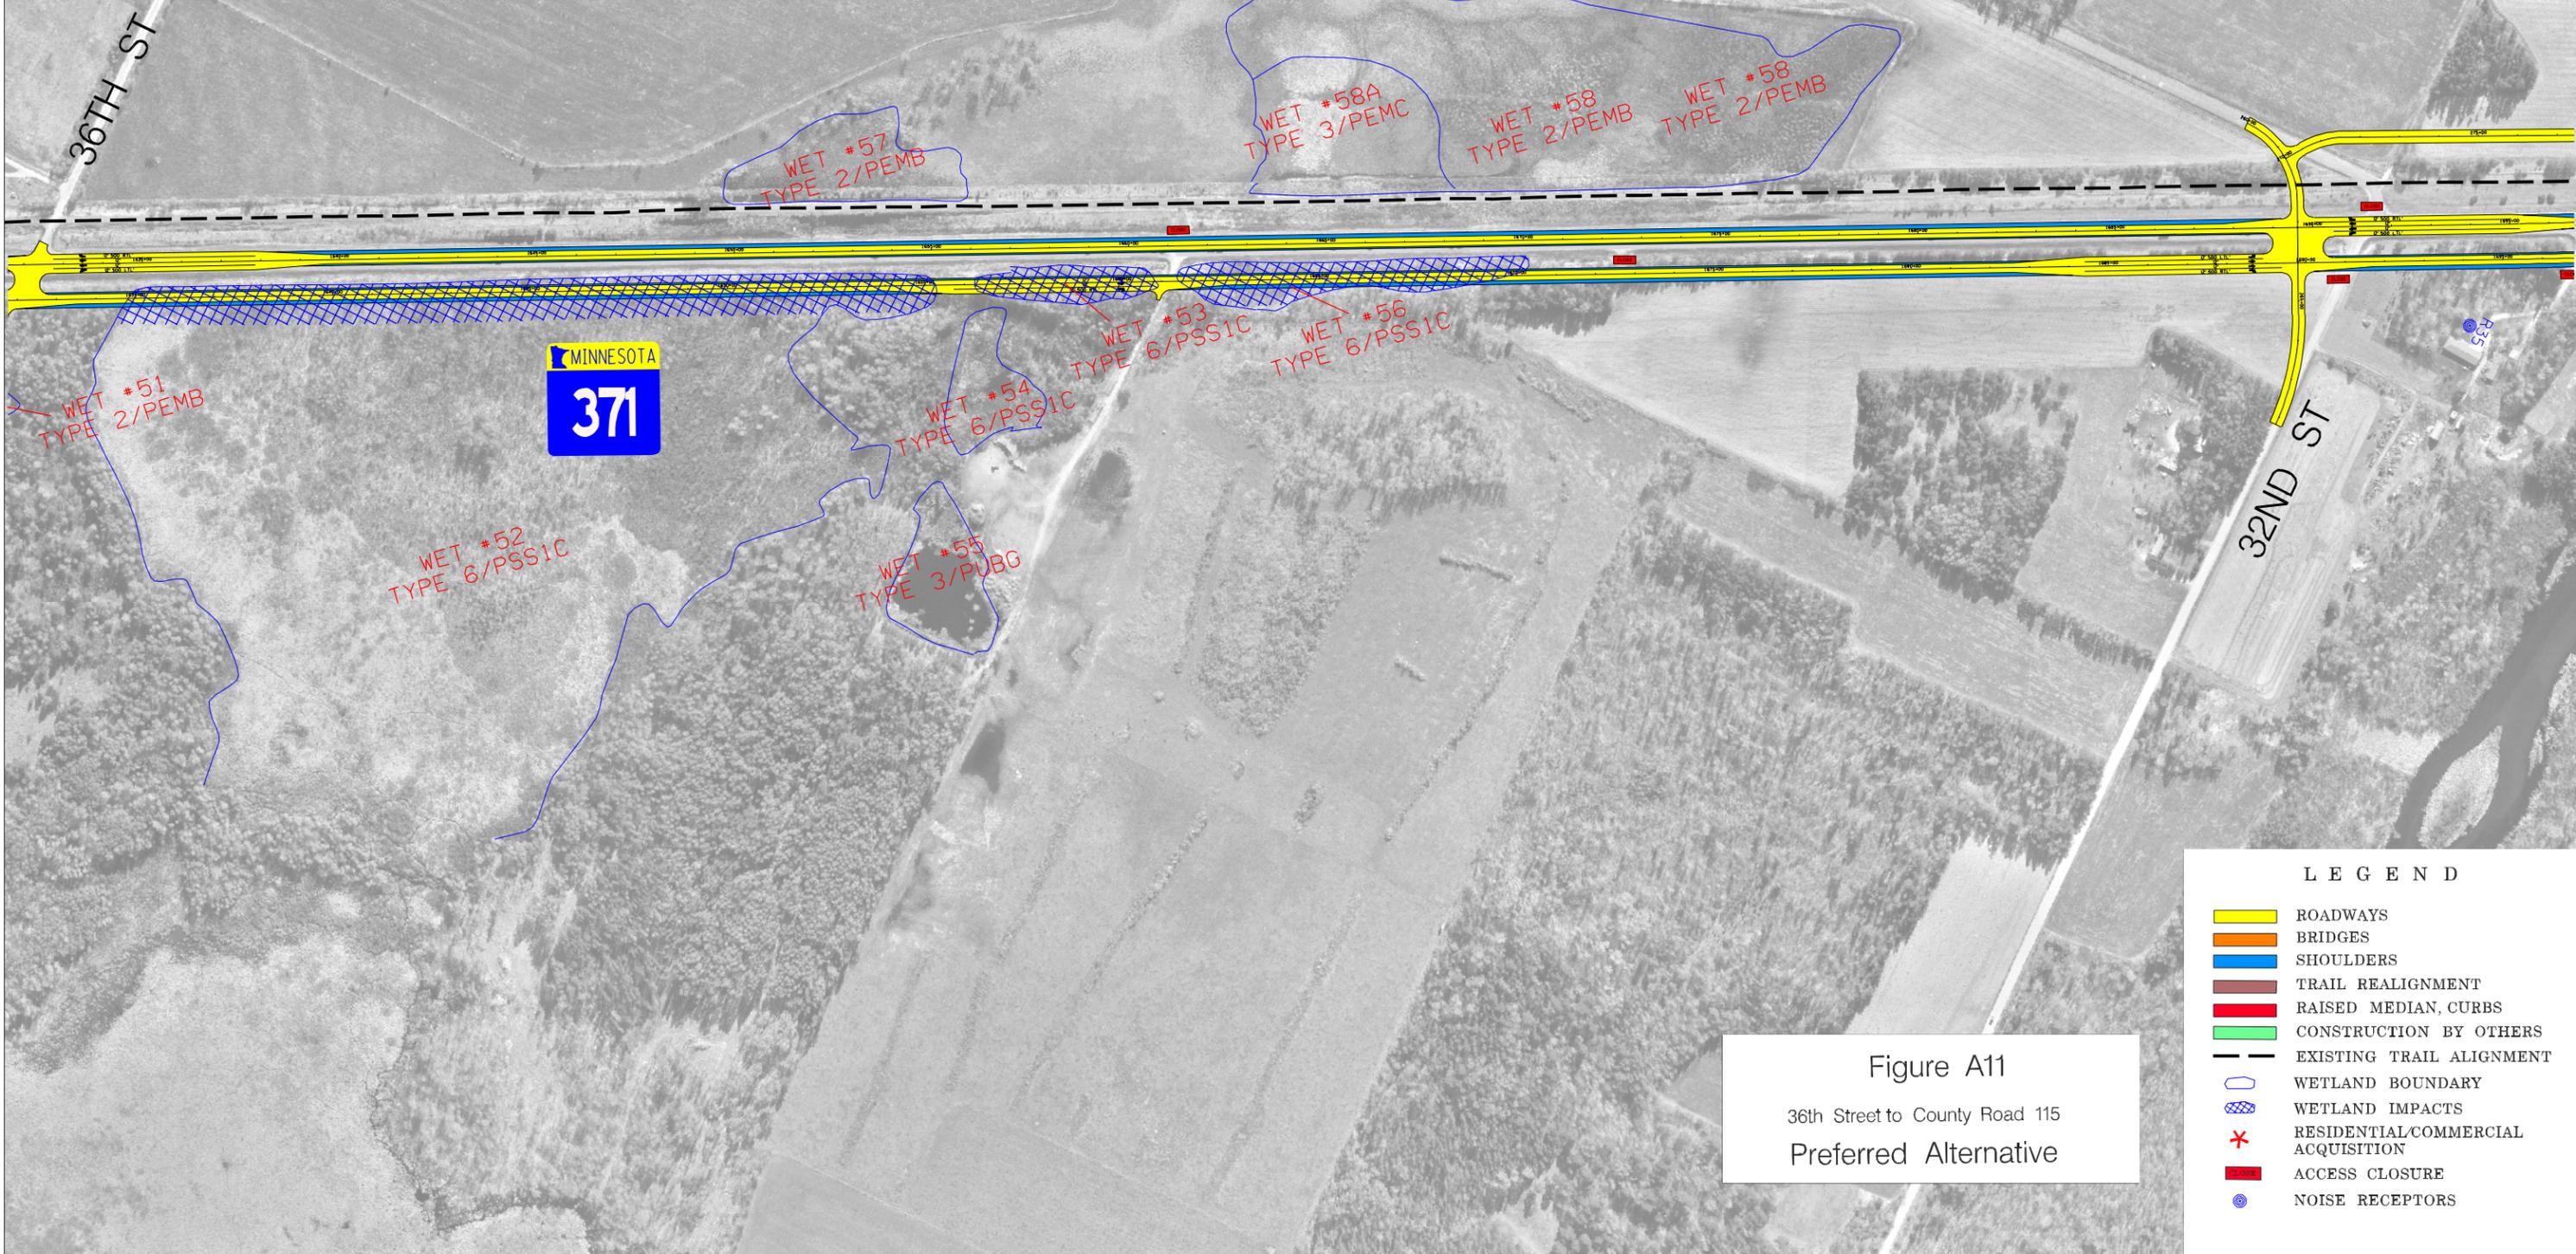

LEGEND	
	ROADWAYS
	BRIDGES
	SHOULDERS
	TRAIL REALIGNMENT
	RAISED MEDIAN, CURBS
	CONSTRUCTION BY OTHERS
	EXISTING TRAIL ALIGNMENT
	WETLAND BOUNDARY
	WETLAND IMPACTS
	RESIDENTIAL/COMMERCIAL ACQUISITION
	ACCESS CLOSURE
	NOISE RECEPTORS

Figure A11  
36th Street to County Road 115  
Preferred Alternative