


HIGHWAY 371 NORTH IMPROVEMENT PROJECT

PRELIMINARY LAYOUT
SUBJECT TO CHANGE



810/2004

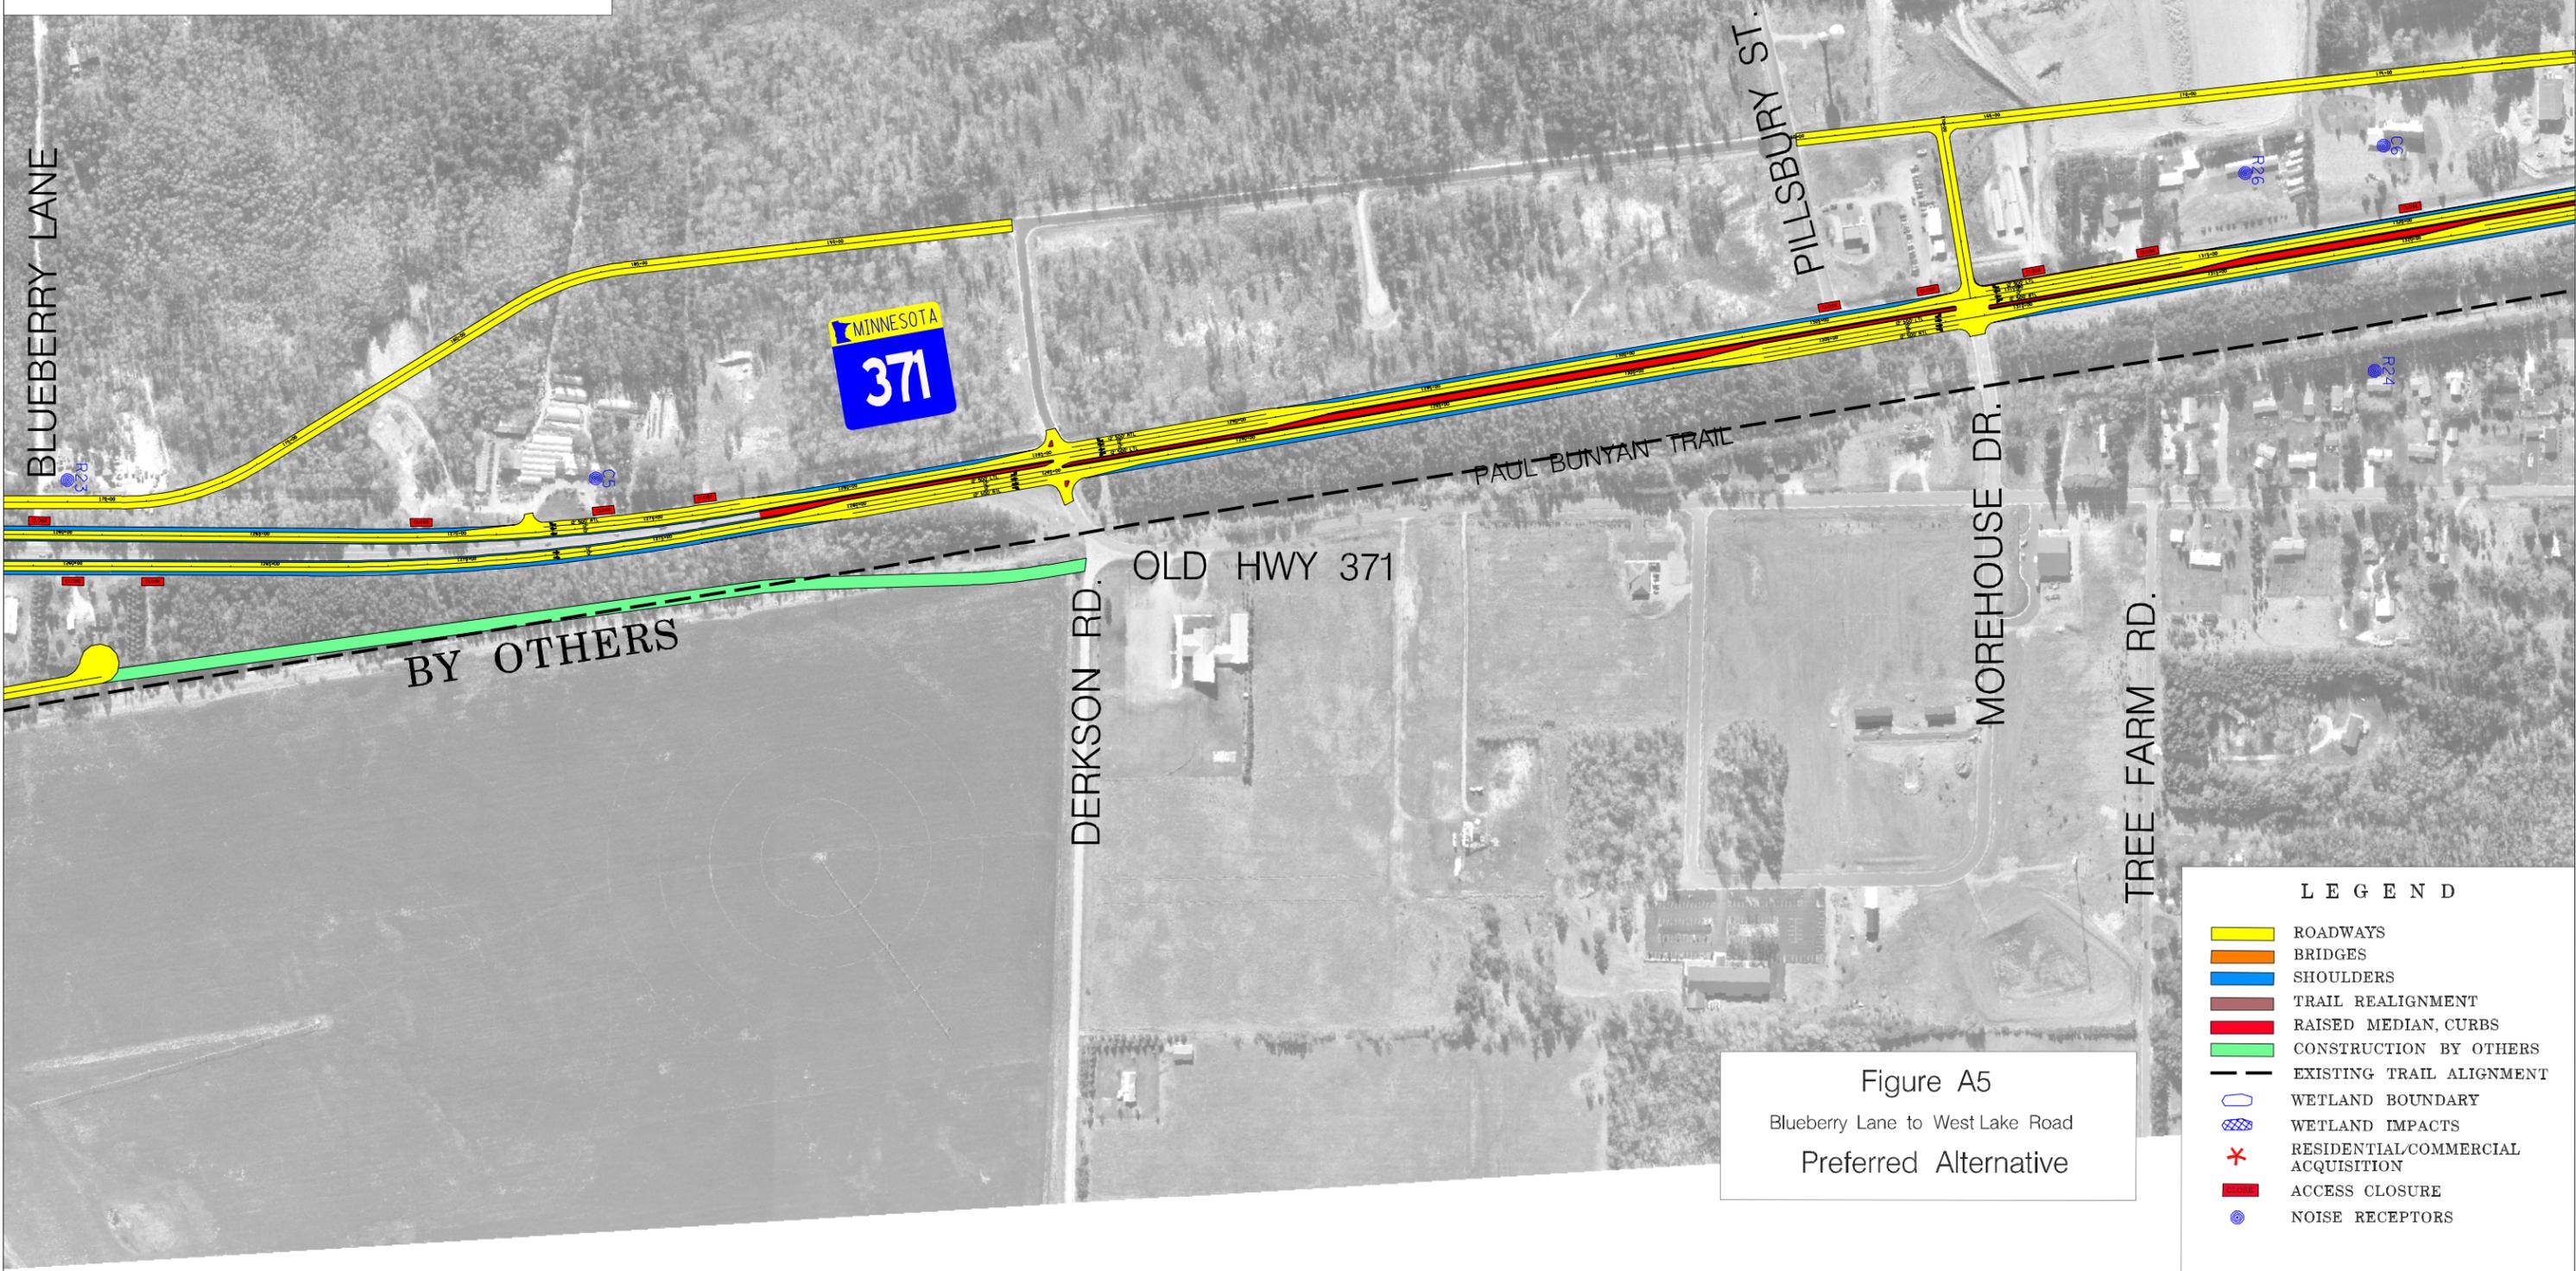

| LEGEND | |
|--------|------------------------------------|
| | ROADWAYS |
| | BRIDGES |
| | SHOULDERS |
| | TRAIL REALIGNMENT |
| | RAISED MEDIAN, CURBS |
| | CONSTRUCTION BY OTHERS |
| | EXISTING TRAIL ALIGNMENT |
| | WETLAND BOUNDARY |
| | WETLAND IMPACTS |
| | RESIDENTIAL/COMMERCIAL ACQUISITION |
| | ACCESS CLOSURE |
| | NOISE RECEPTORS |

Figure A5
Blueberry Lane to West Lake Road
Preferred Alternative