


HIGHWAY 371 NORTH IMPROVEMENT PROJECT

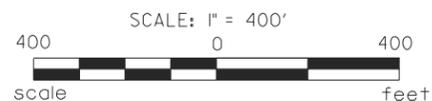

810/2004

PRELIMINARY LAYOUT
SUBJECT TO CHANGE

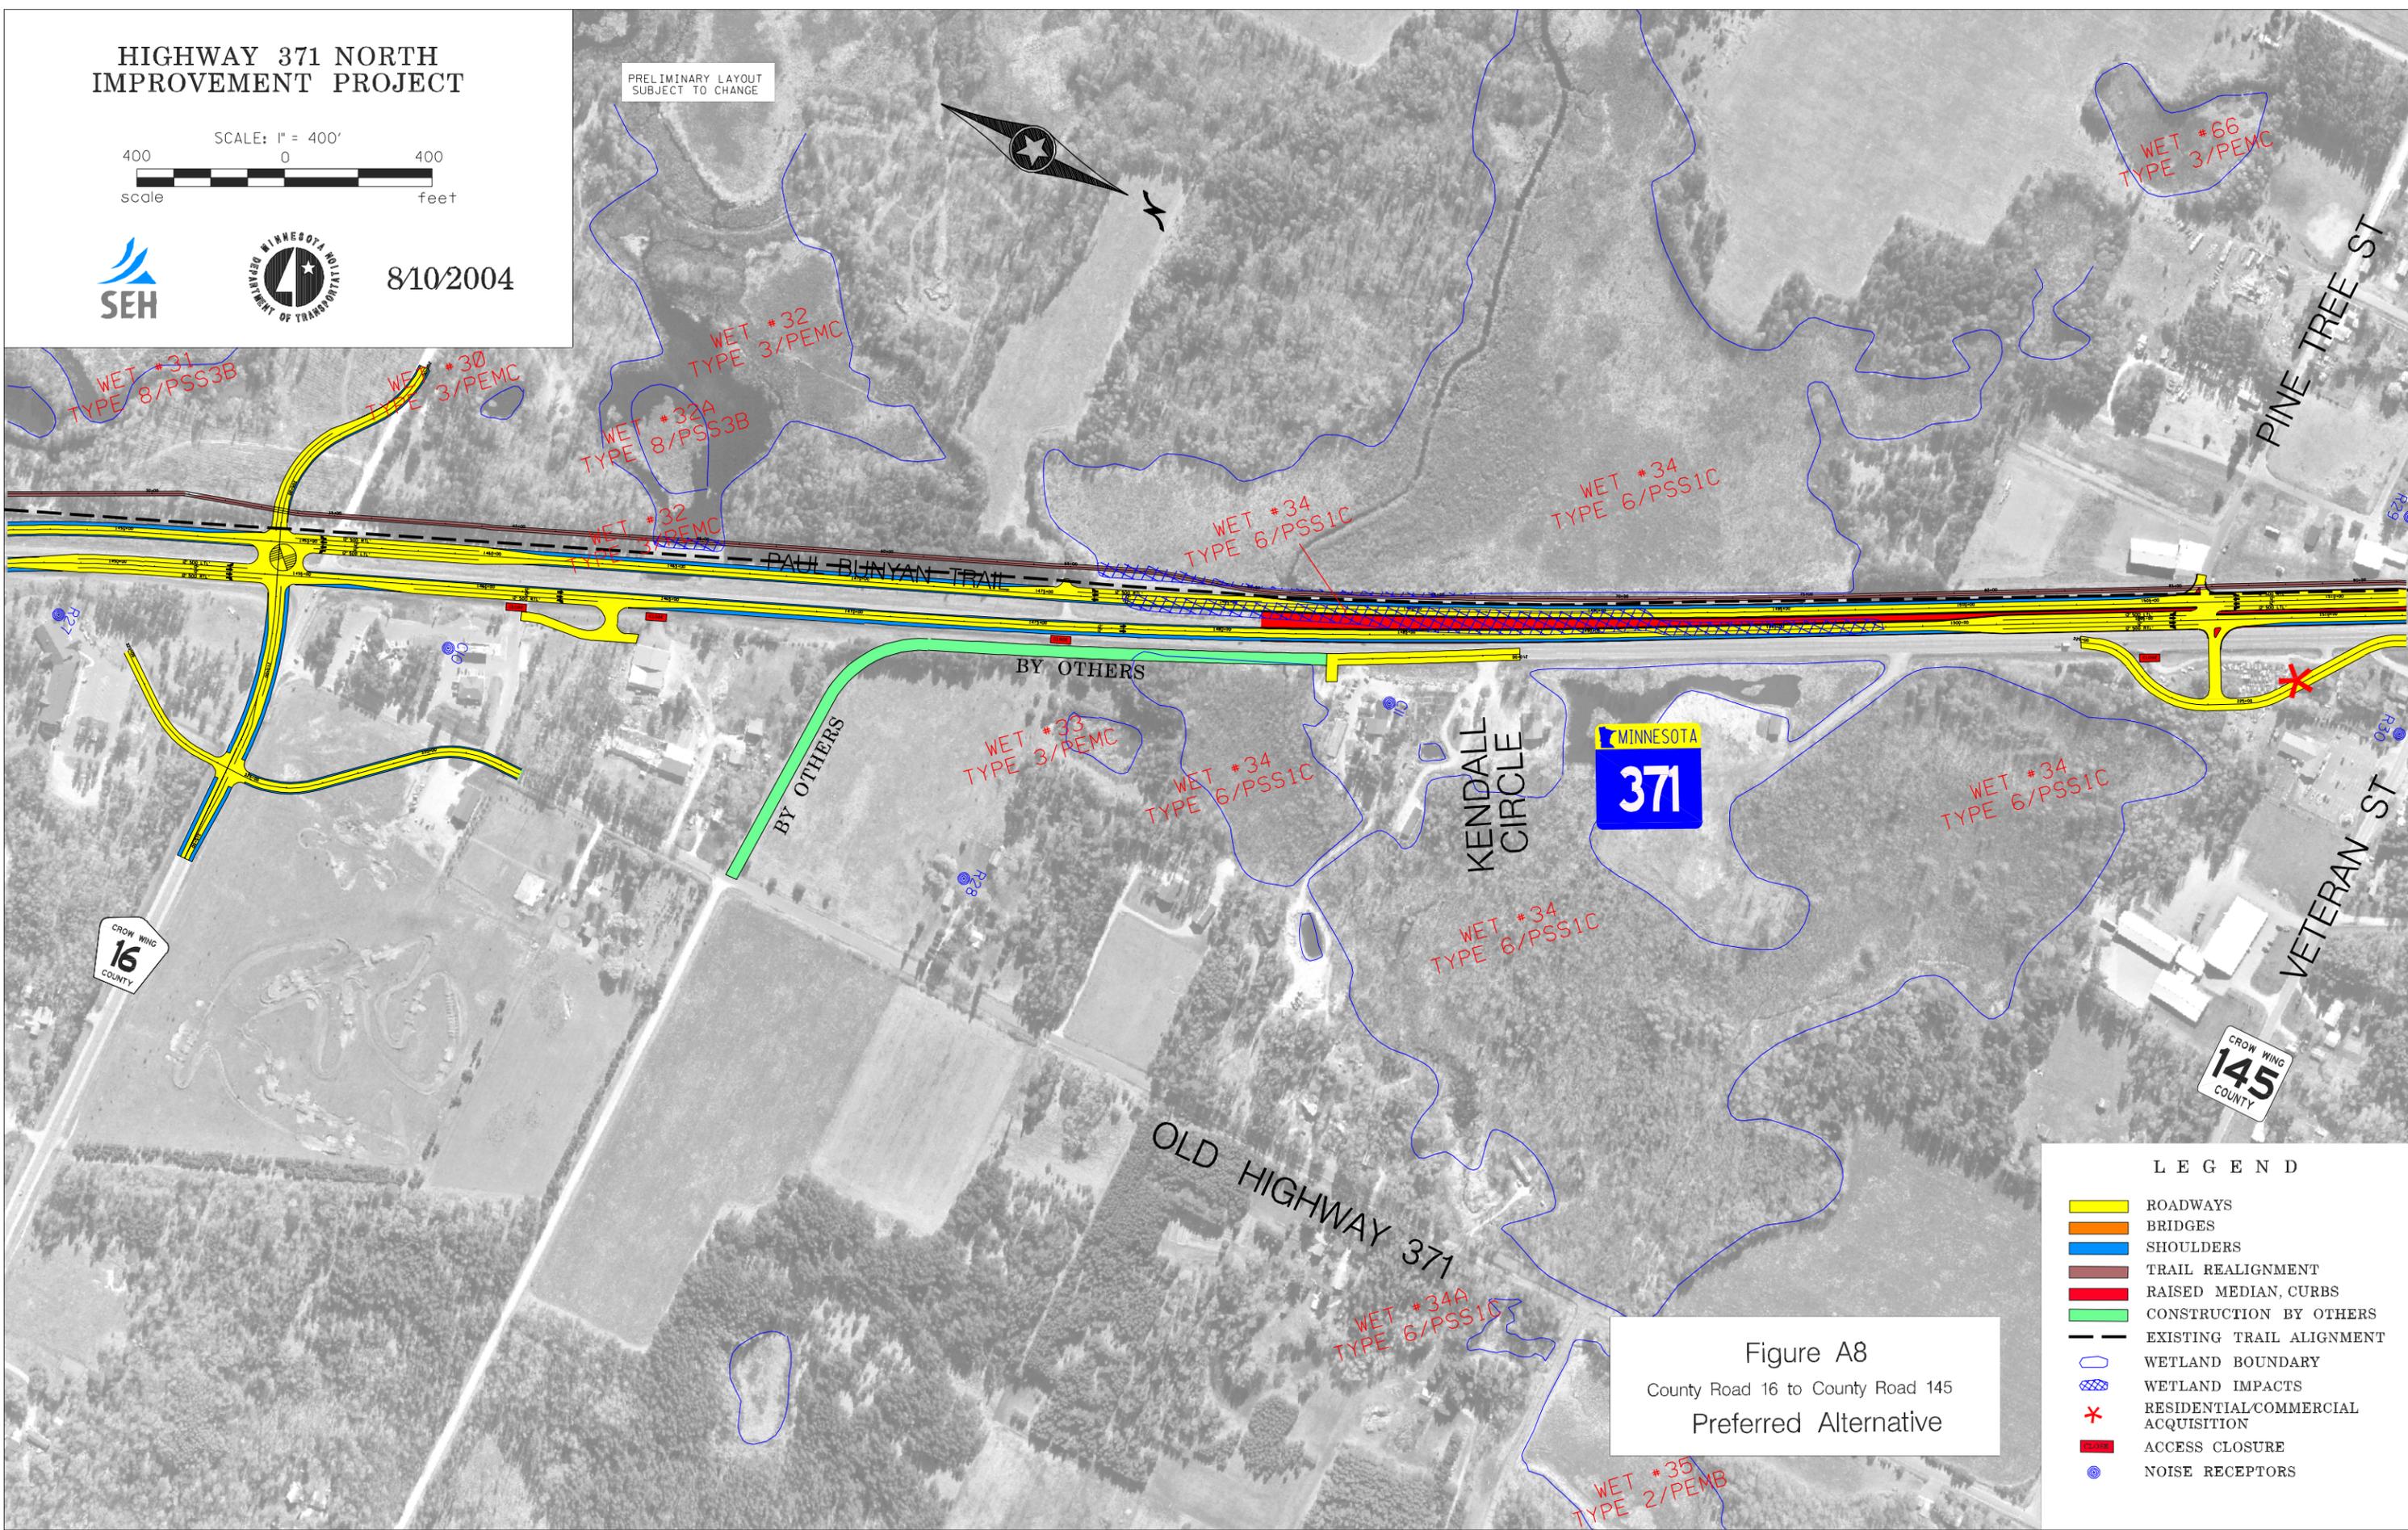


Figure A8
County Road 16 to County Road 145
Preferred Alternative

LEGEND	
	ROADWAYS
	BRIDGES
	SHOULDERS
	TRAIL REALIGNMENT
	RAISED MEDIAN, CURBS
	CONSTRUCTION BY OTHERS
	EXISTING TRAIL ALIGNMENT
	WETLAND BOUNDARY
	WETLAND IMPACTS
	RESIDENTIAL/COMMERCIAL ACQUISITION
	ACCESS CLOSURE
	NOISE RECEPTORS