


**HIGHWAY 371 NORTH
IMPROVEMENT PROJECT**



810/2004

PRELIMINARY LAYOUT
SUBJECT TO CHANGE

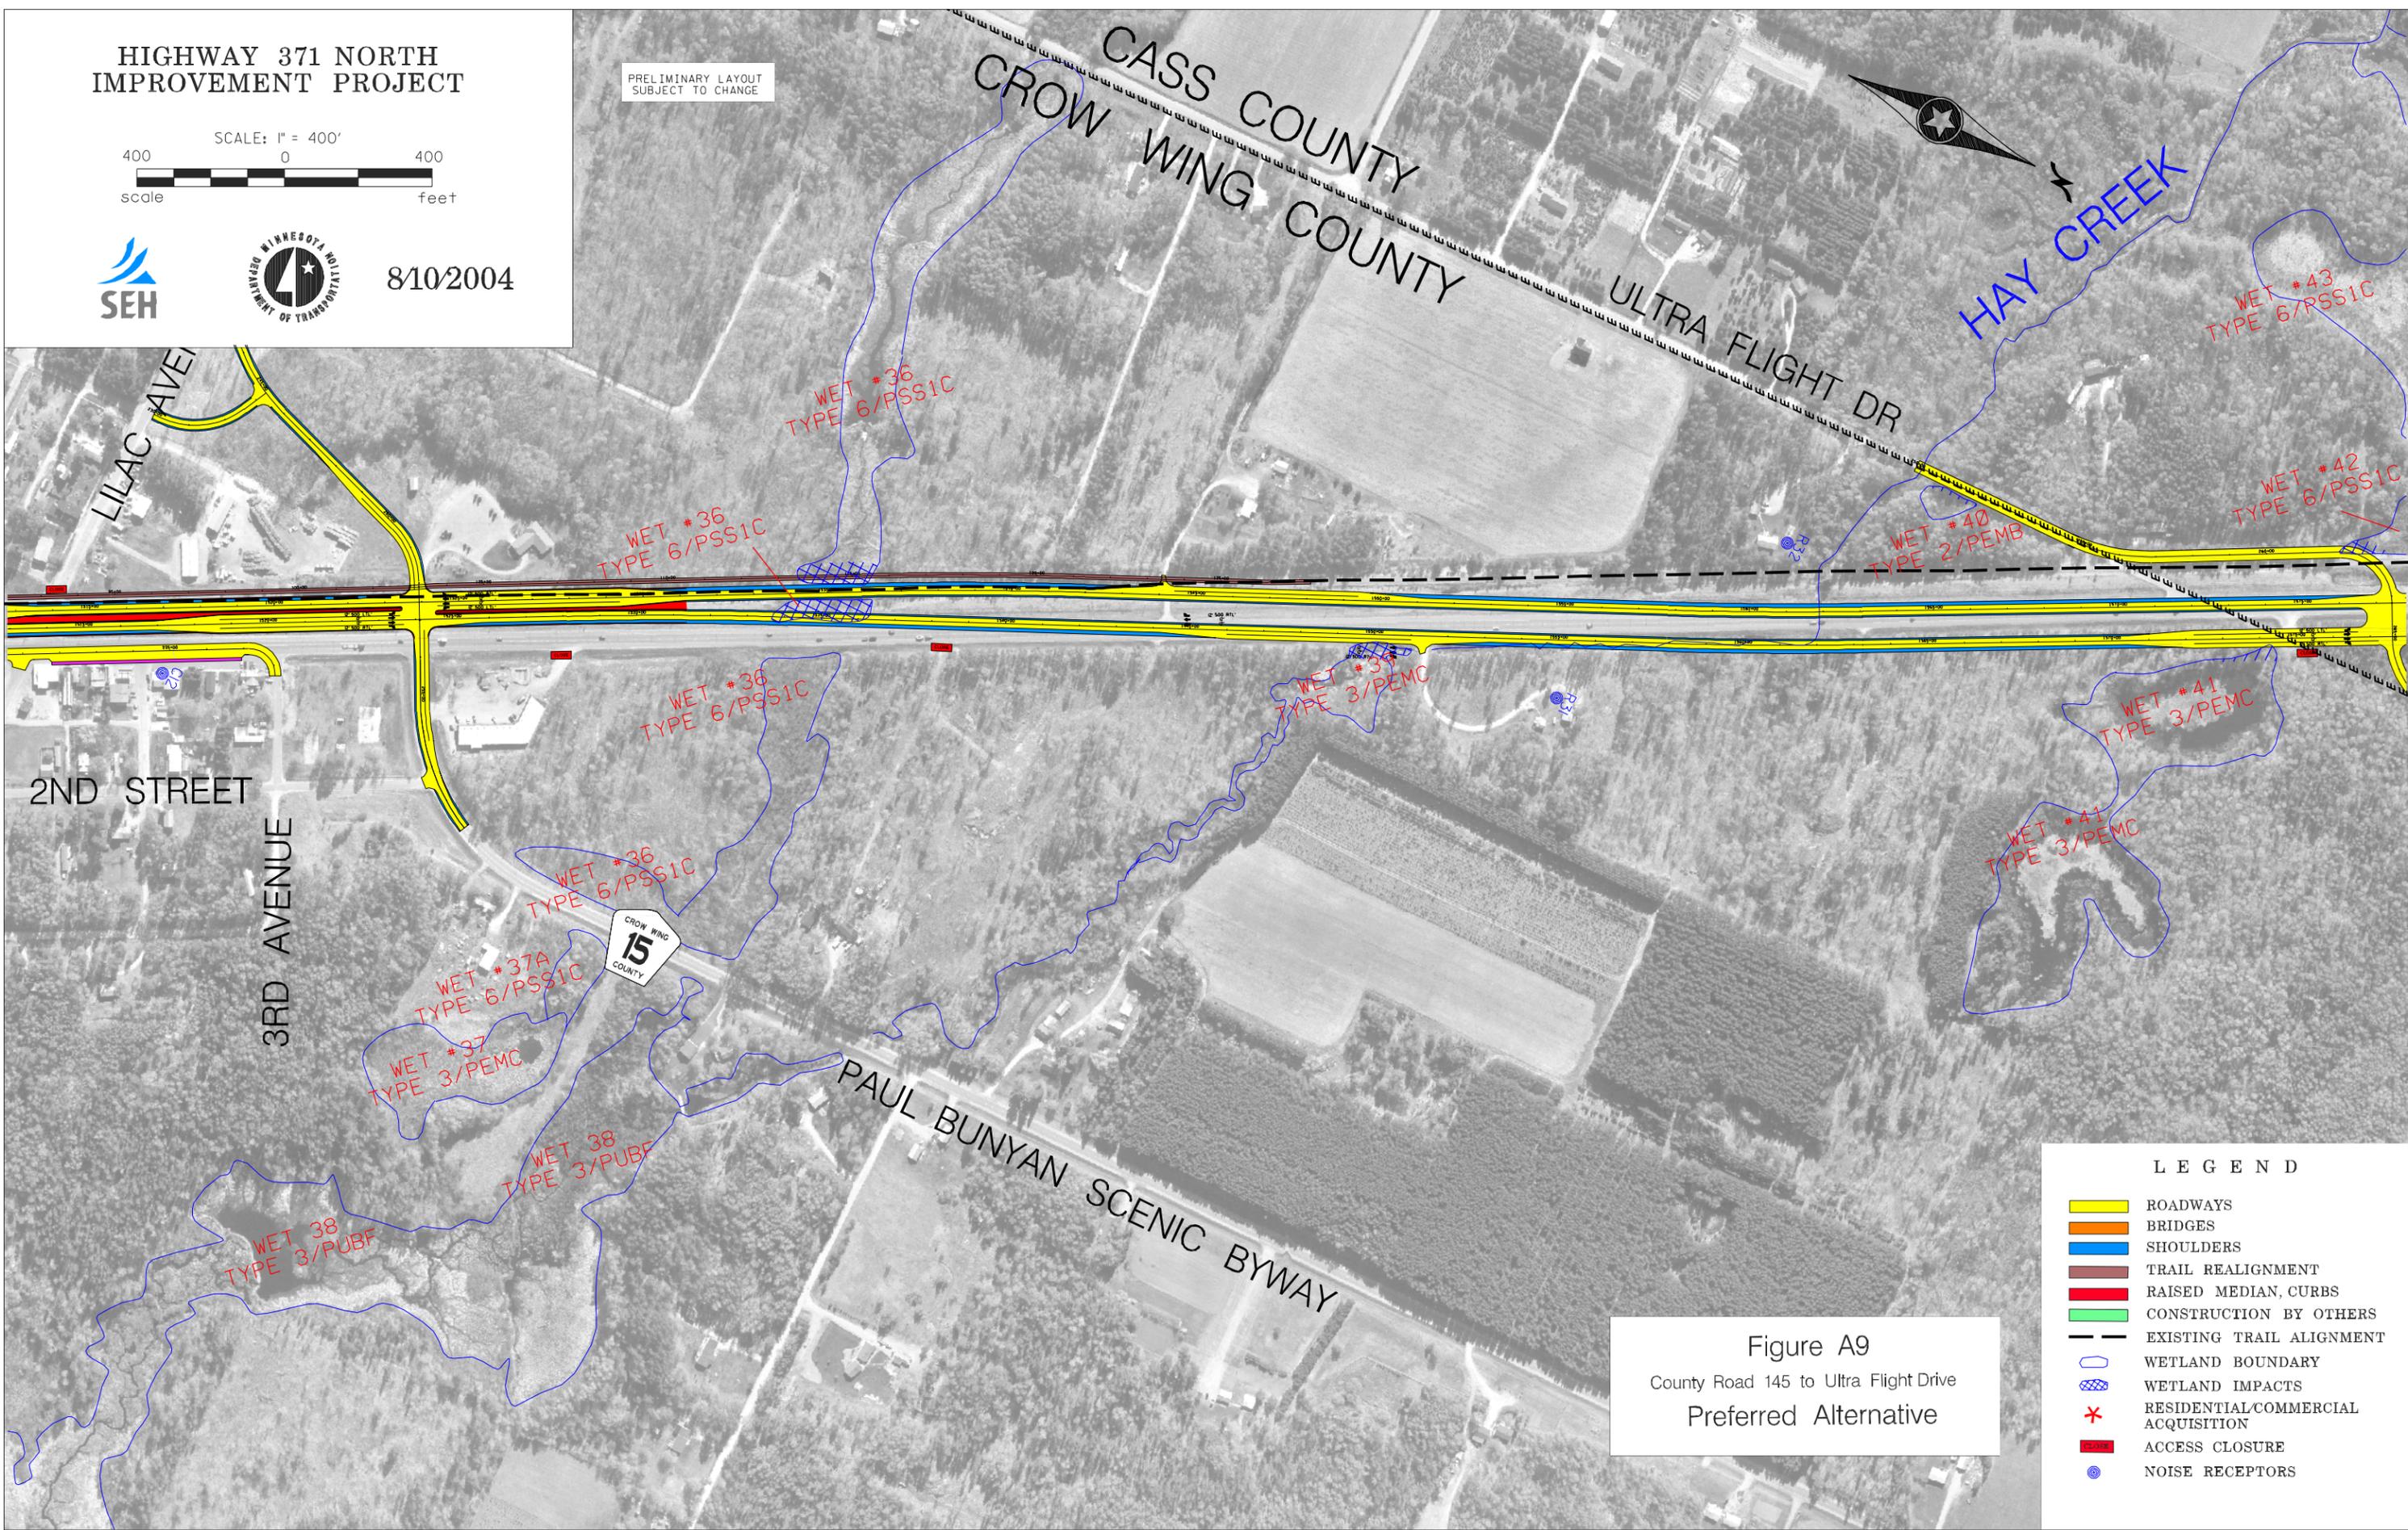

LEGEND

	ROADWAYS
	BRIDGES
	SHOULDERS
	TRAIL REALIGNMENT
	RAISED MEDIAN, CURBS
	CONSTRUCTION BY OTHERS
	EXISTING TRAIL ALIGNMENT
	WETLAND BOUNDARY
	WETLAND IMPACTS
	RESIDENTIAL/COMMERCIAL ACQUISITION
	ACCESS CLOSURE
	NOISE RECEPTORS

Figure A9
County Road 145 to Ultra Flight Drive
Preferred Alternative