



HIGHWAY 371 NORTH IMPROVEMENT PROJECT

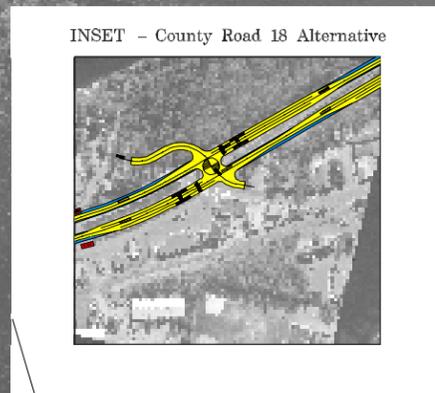

6/29/2004

PRELIMINARY LAYOUT
SUBJECT TO CHANGE

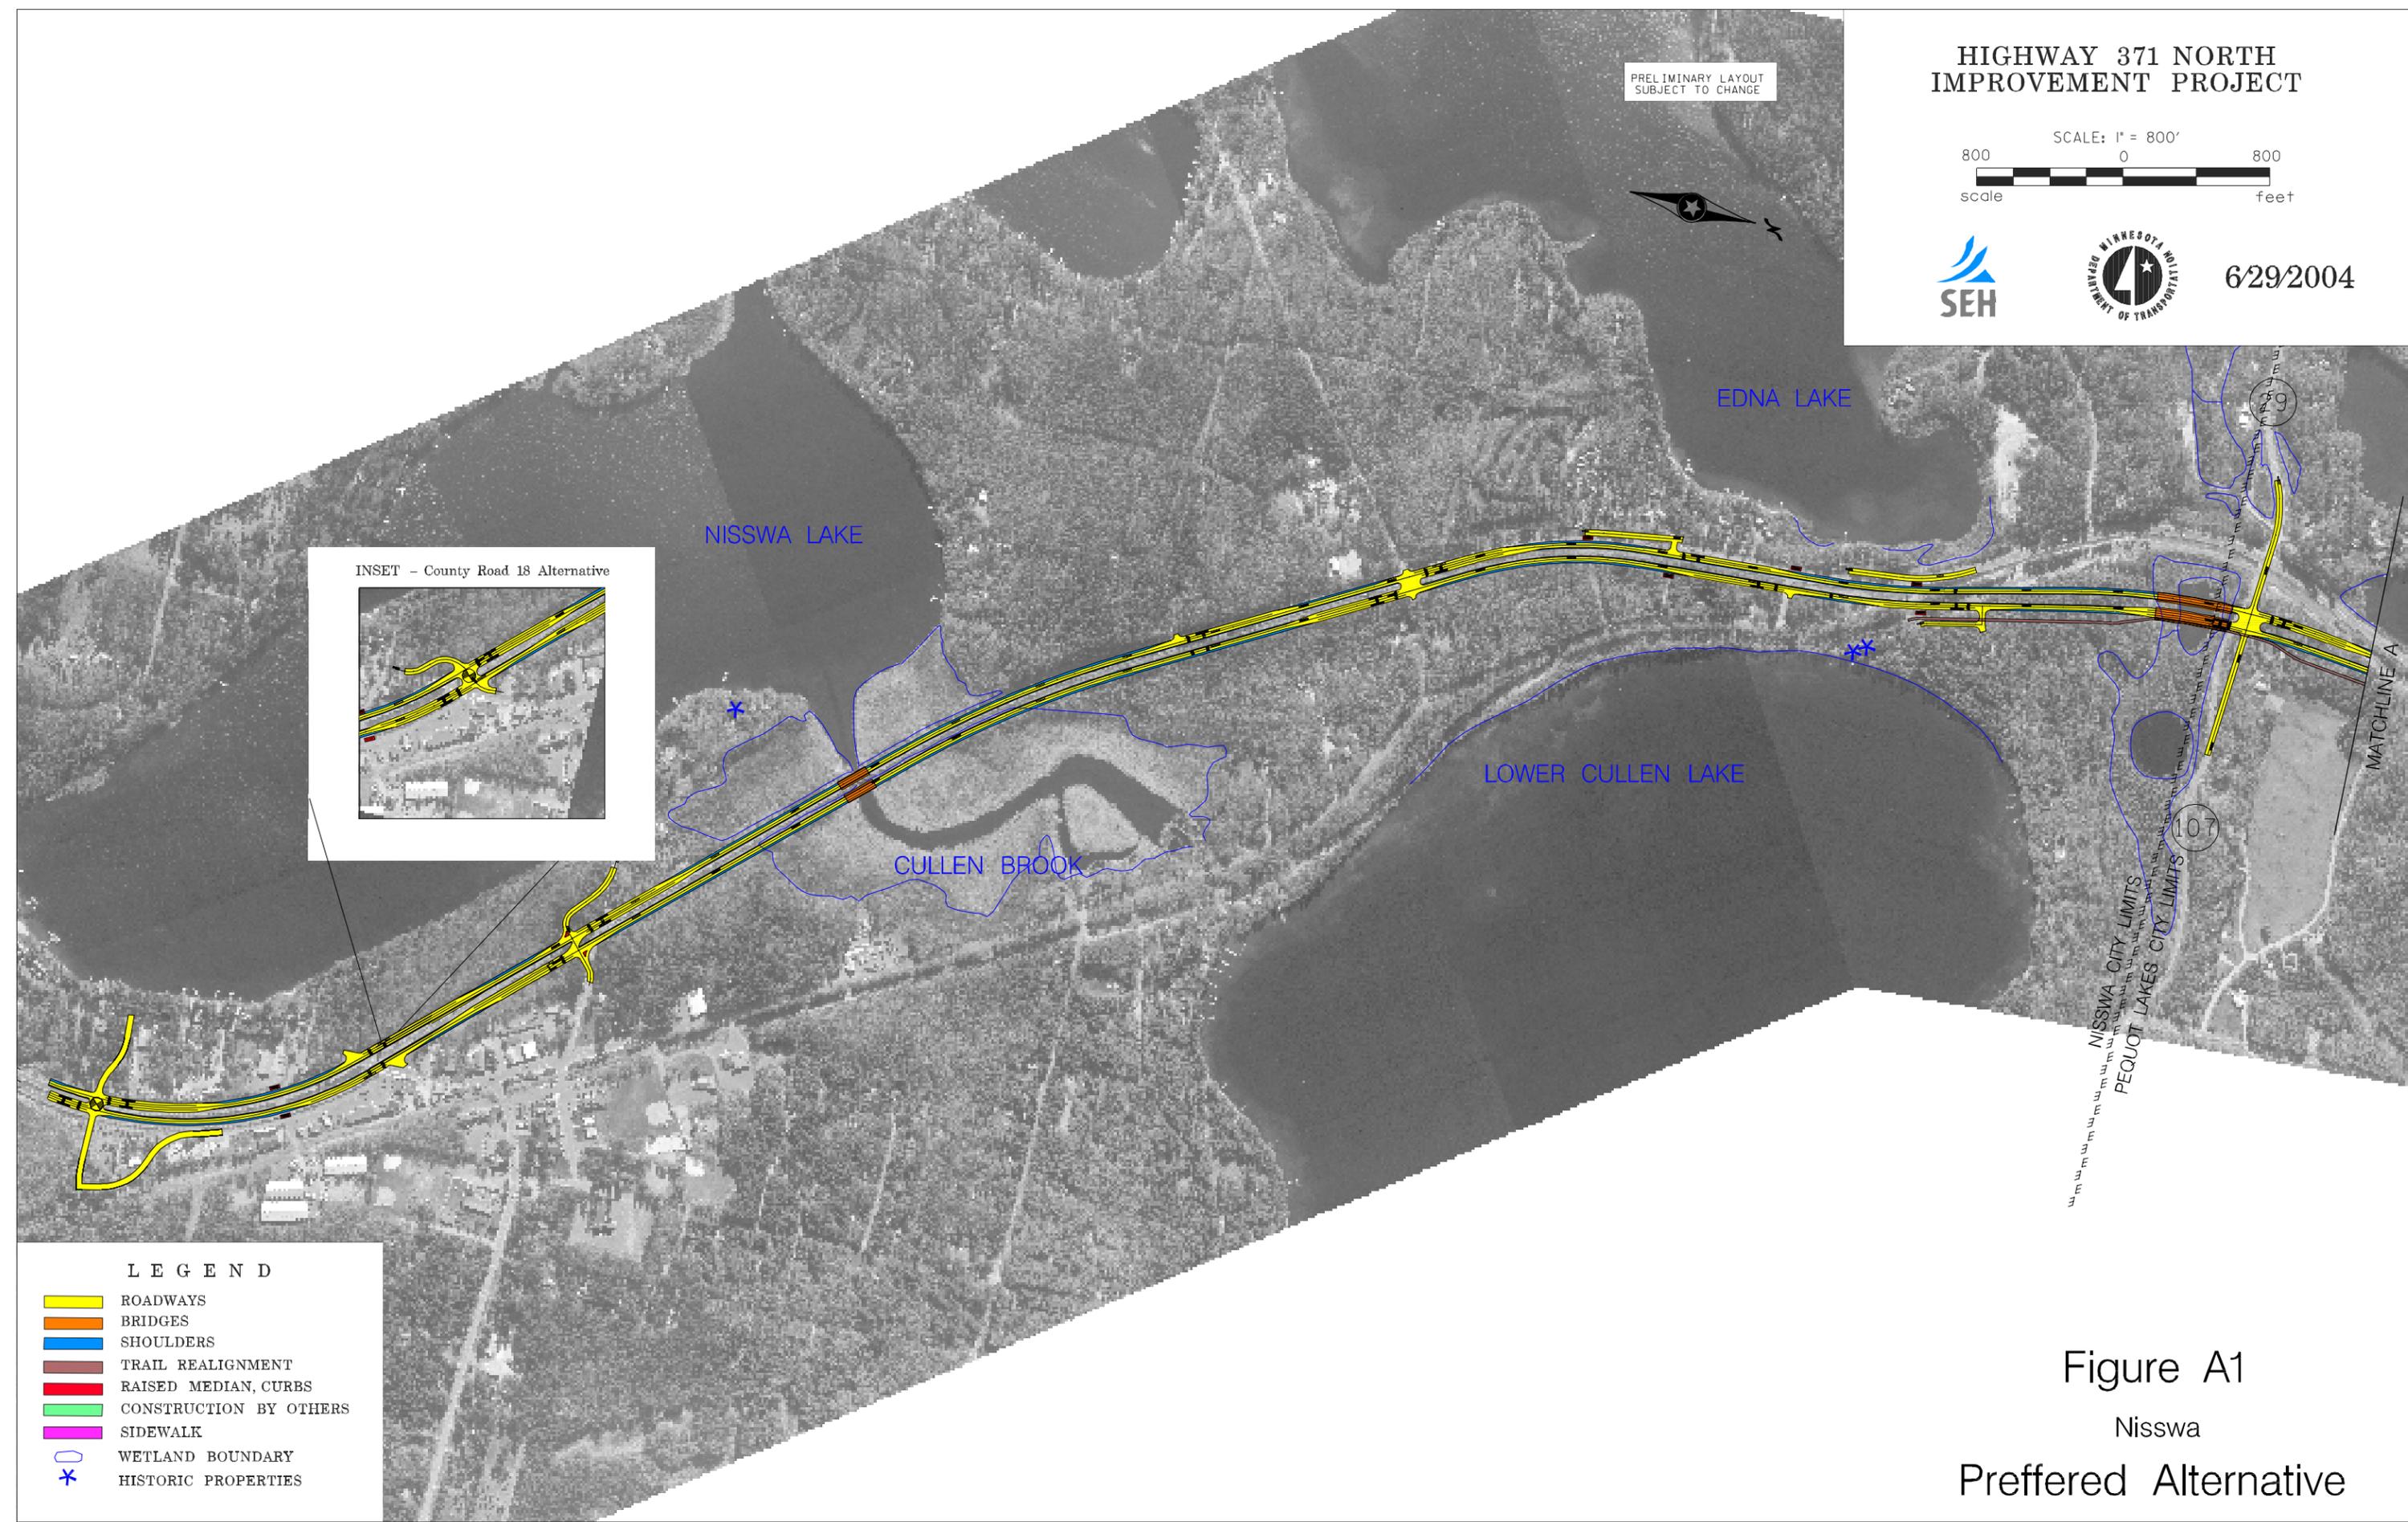

LEGEND

	ROADWAYS
	BRIDGES
	SHOULDERS
	TRAIL REALIGNMENT
	RAISED MEDIAN, CURBS
	CONSTRUCTION BY OTHERS
	SIDEWALK
	WETLAND BOUNDARY
	HISTORIC PROPERTIES

Figure A1
Nisswa
Preferred Alternative