



PHASE 3 2016

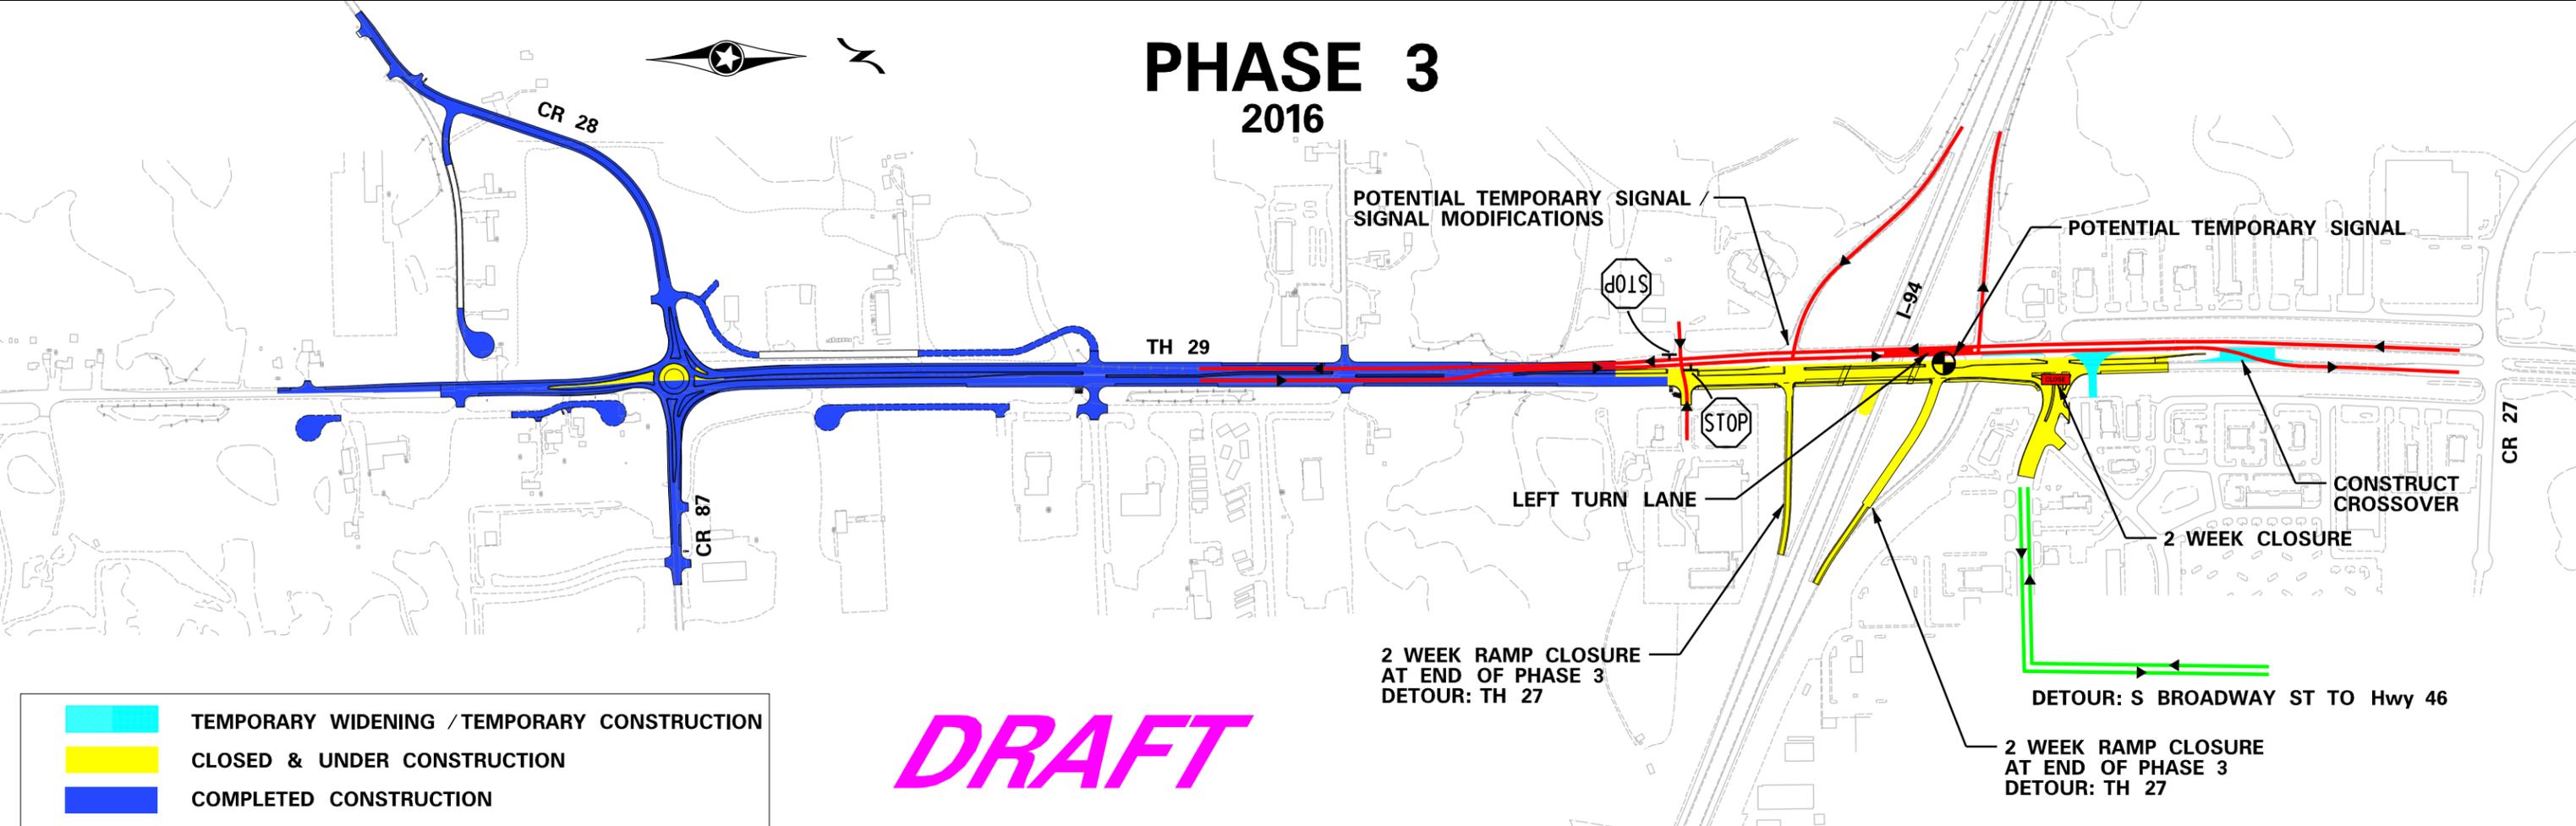

- TEMPORARY WIDENING / TEMPORARY CONSTRUCTION
- CLOSED & UNDER CONSTRUCTION
- COMPLETED CONSTRUCTION
- NORMAL TRAFFIC
- DETOUR ROUTE

DRAFT

PHASE 4 2016

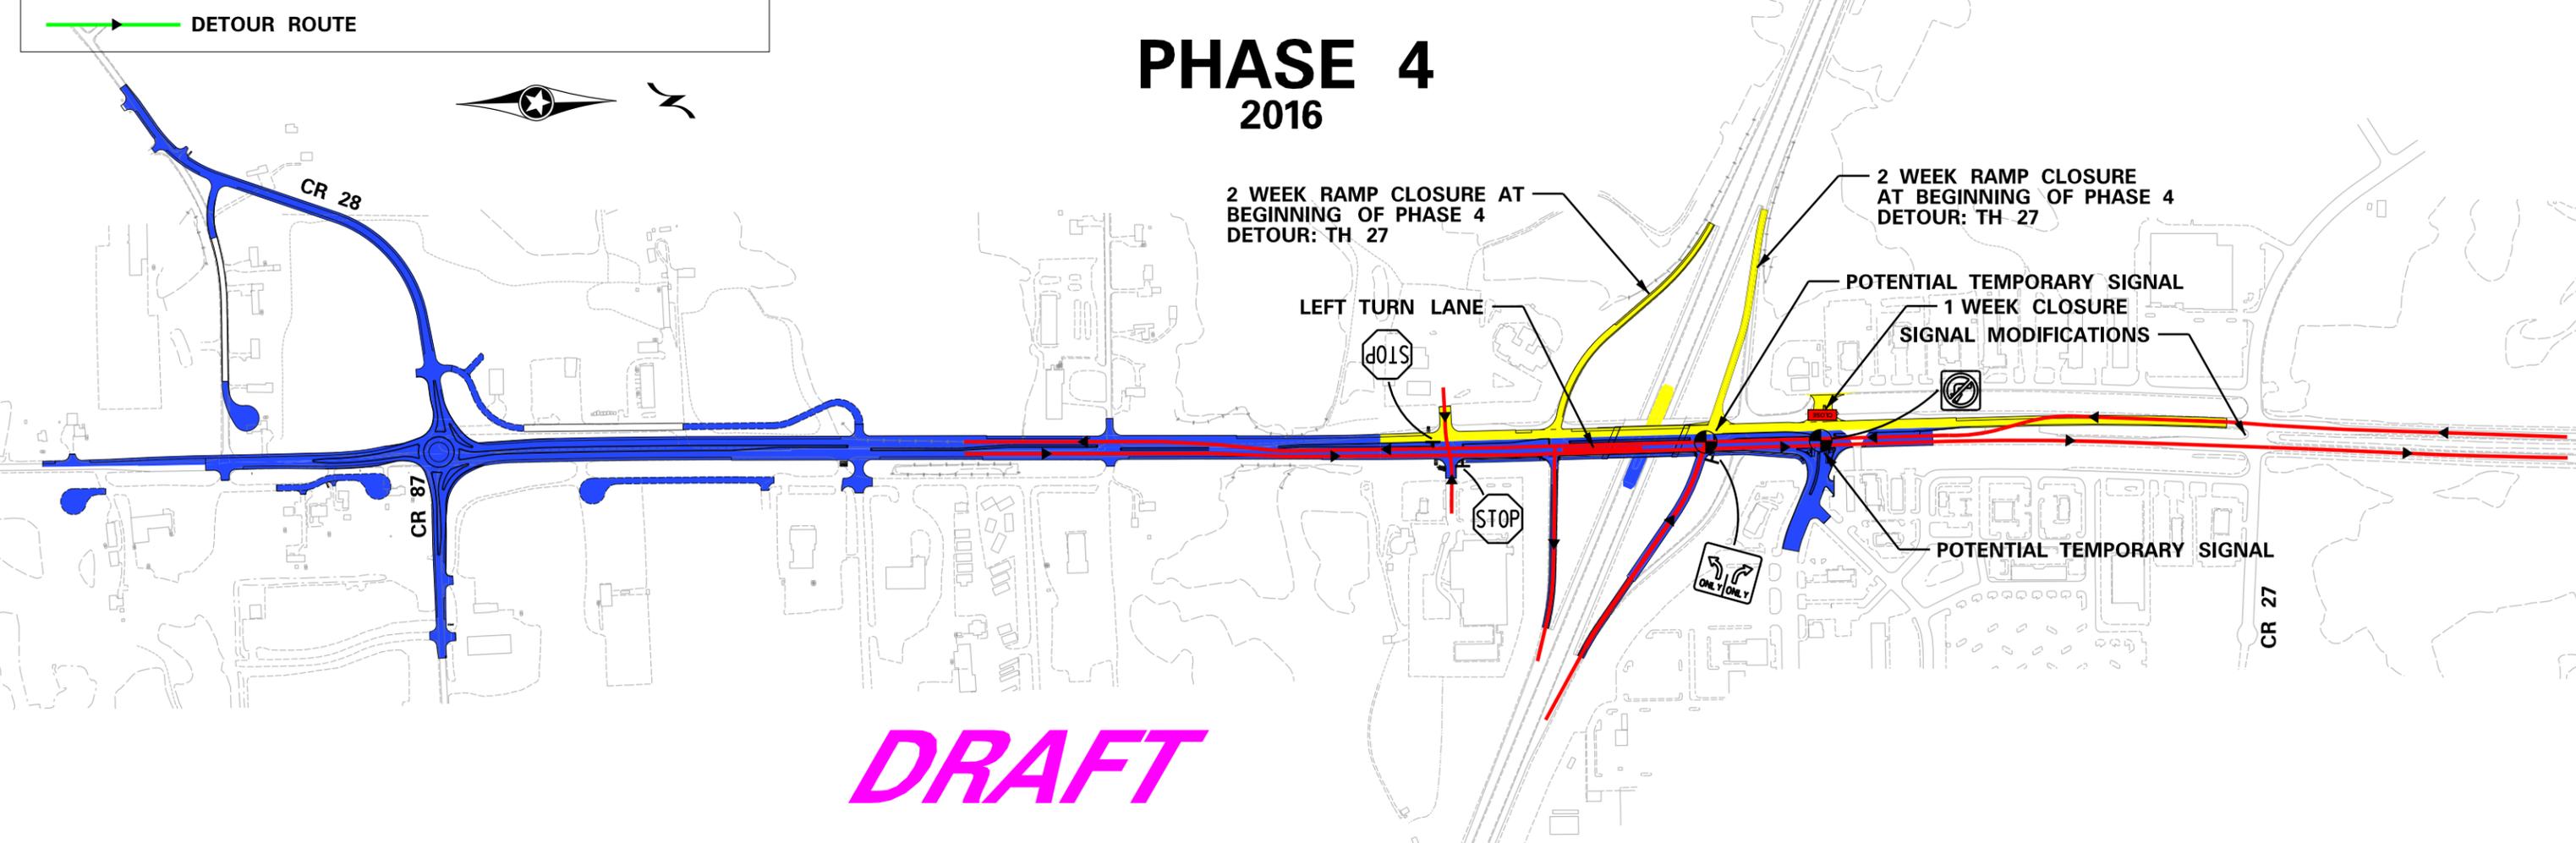

DRAFT