




3. SOUTH RESIDENTIAL SEGMENT PARKING ON NORTH SIDE

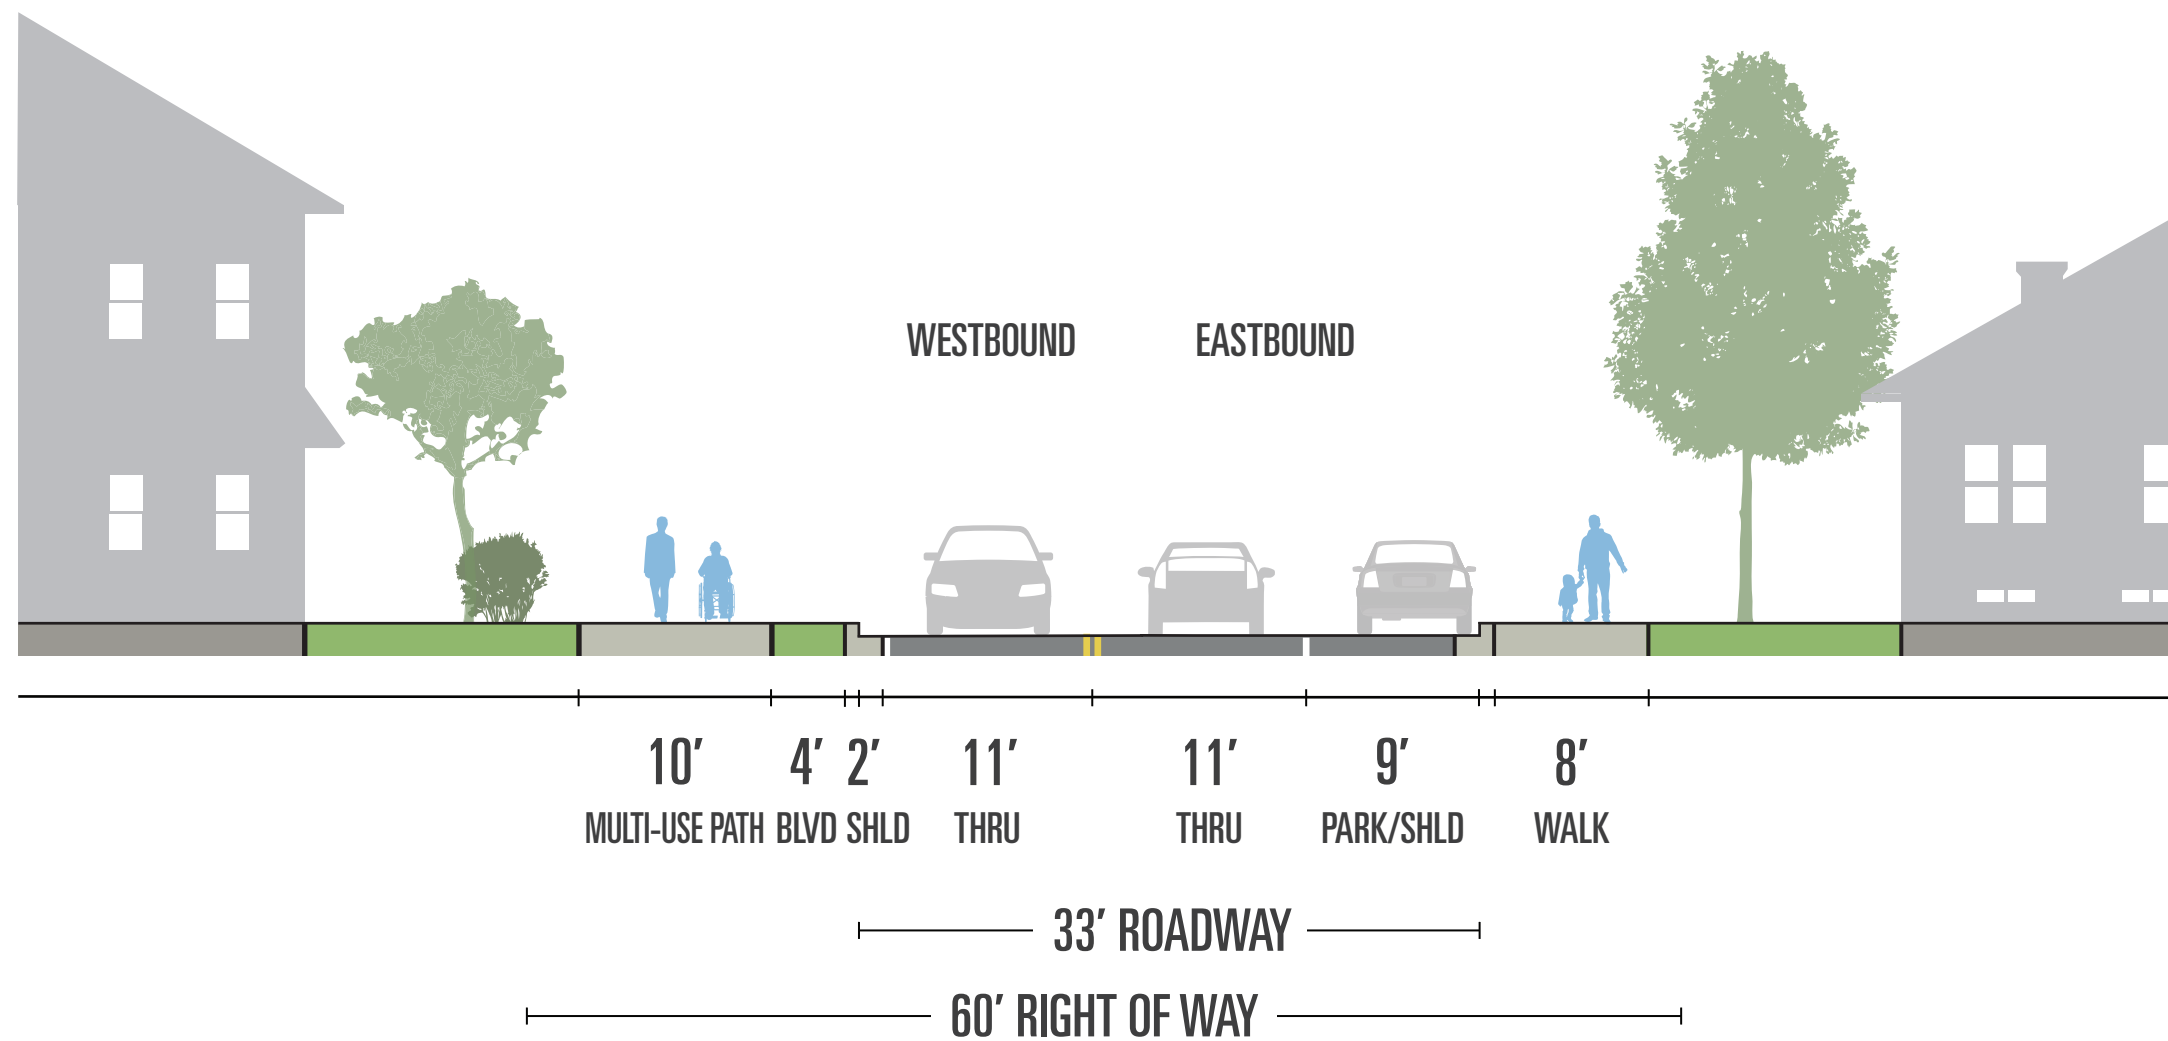


3. SOUTH RESIDENTIAL SEGMENT PARKING ON SOUTH SIDE

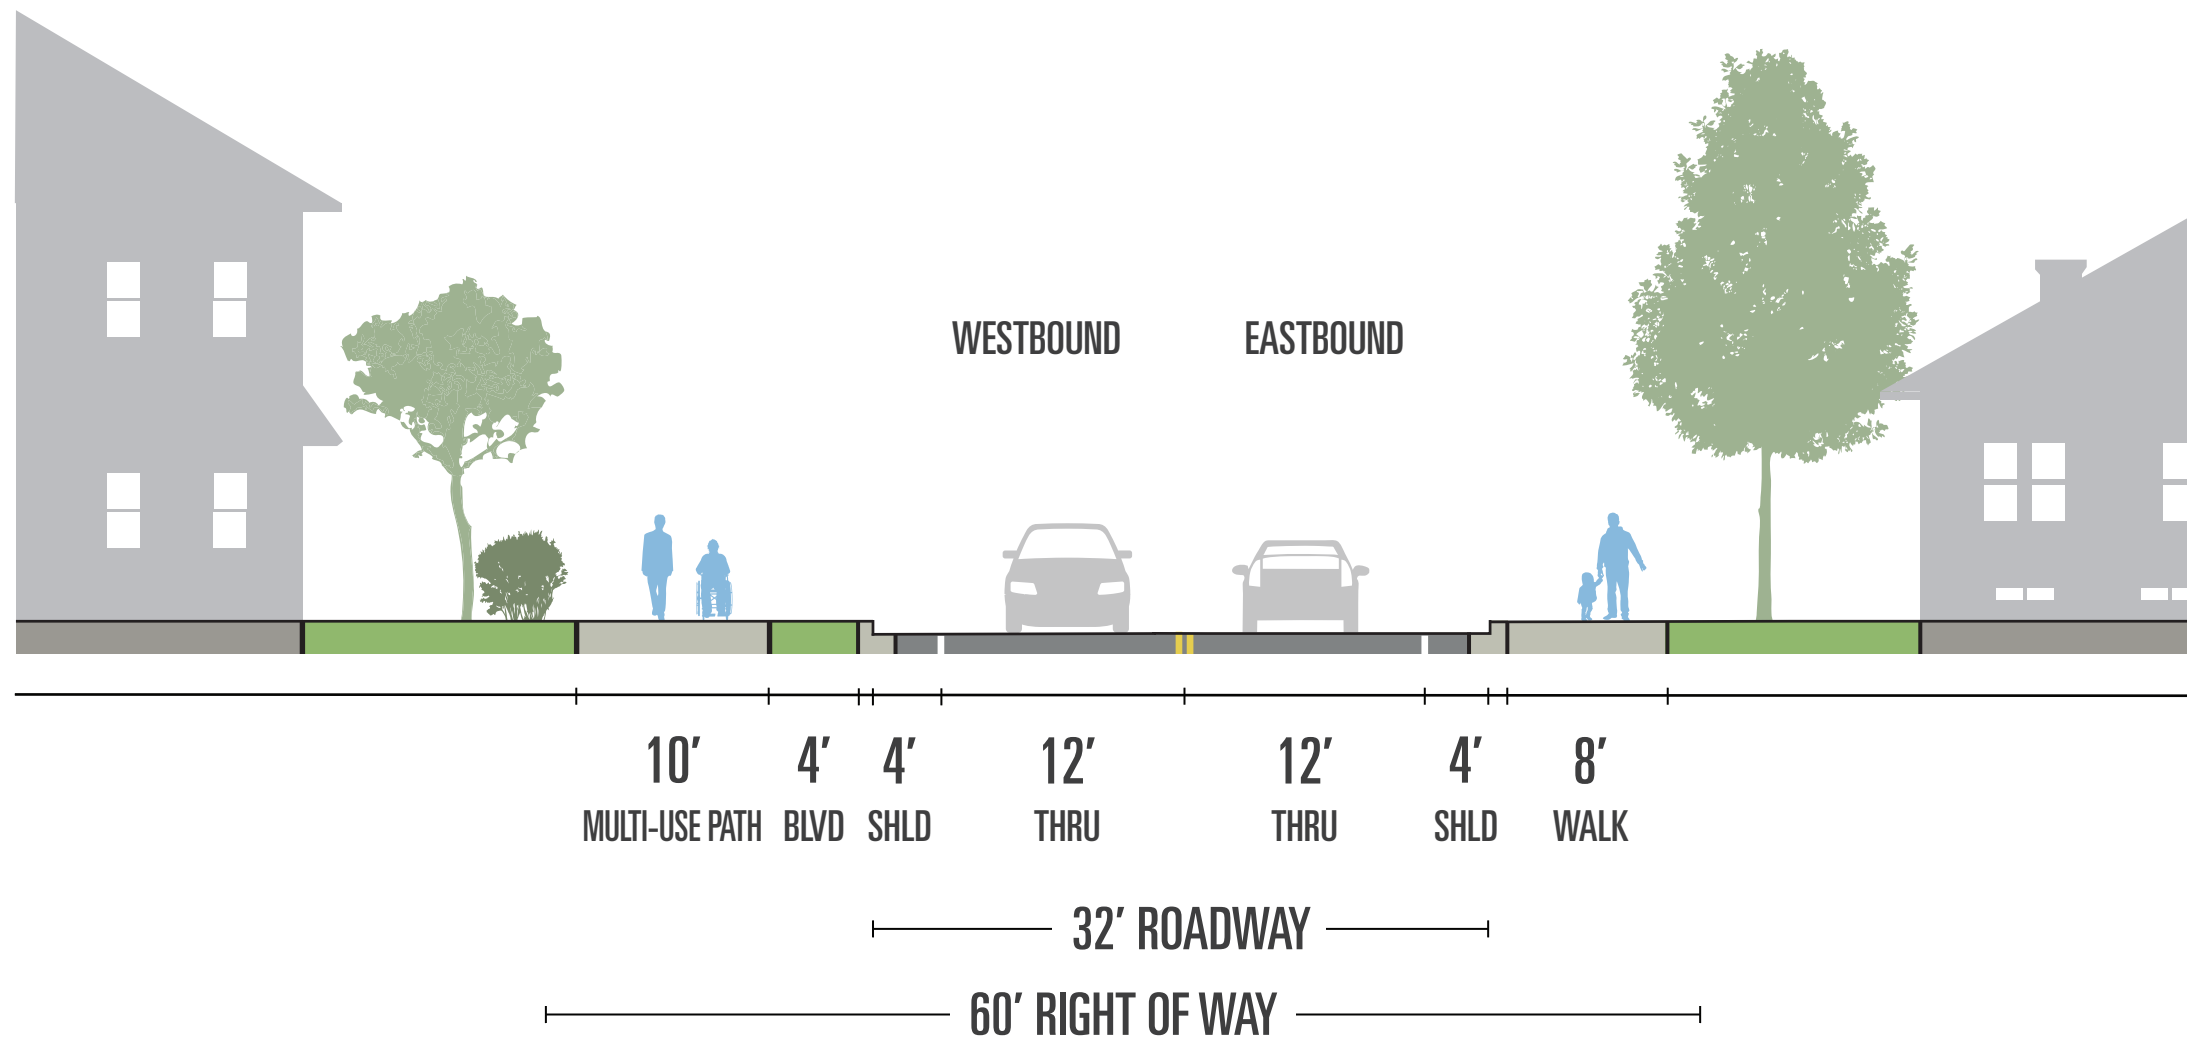


3. SOUTH RESIDENTIAL SEGMENT NO PARKING

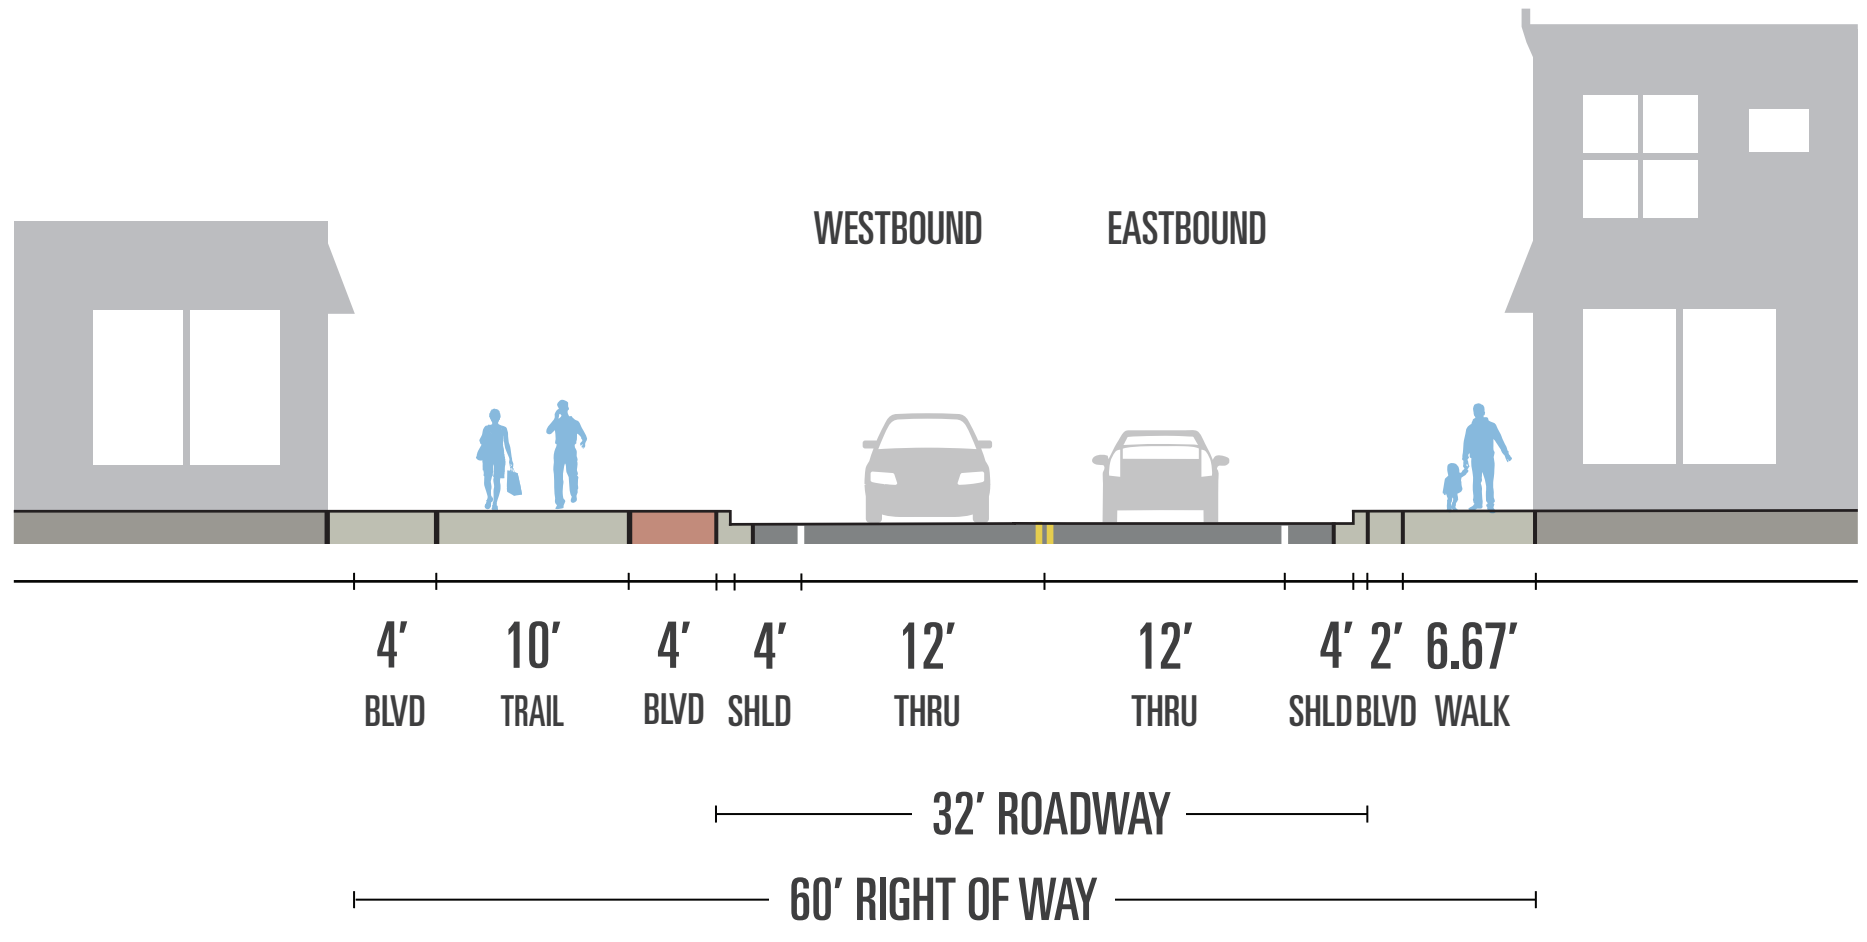


4. DOWNTOWN SEGMENT PROPOSED

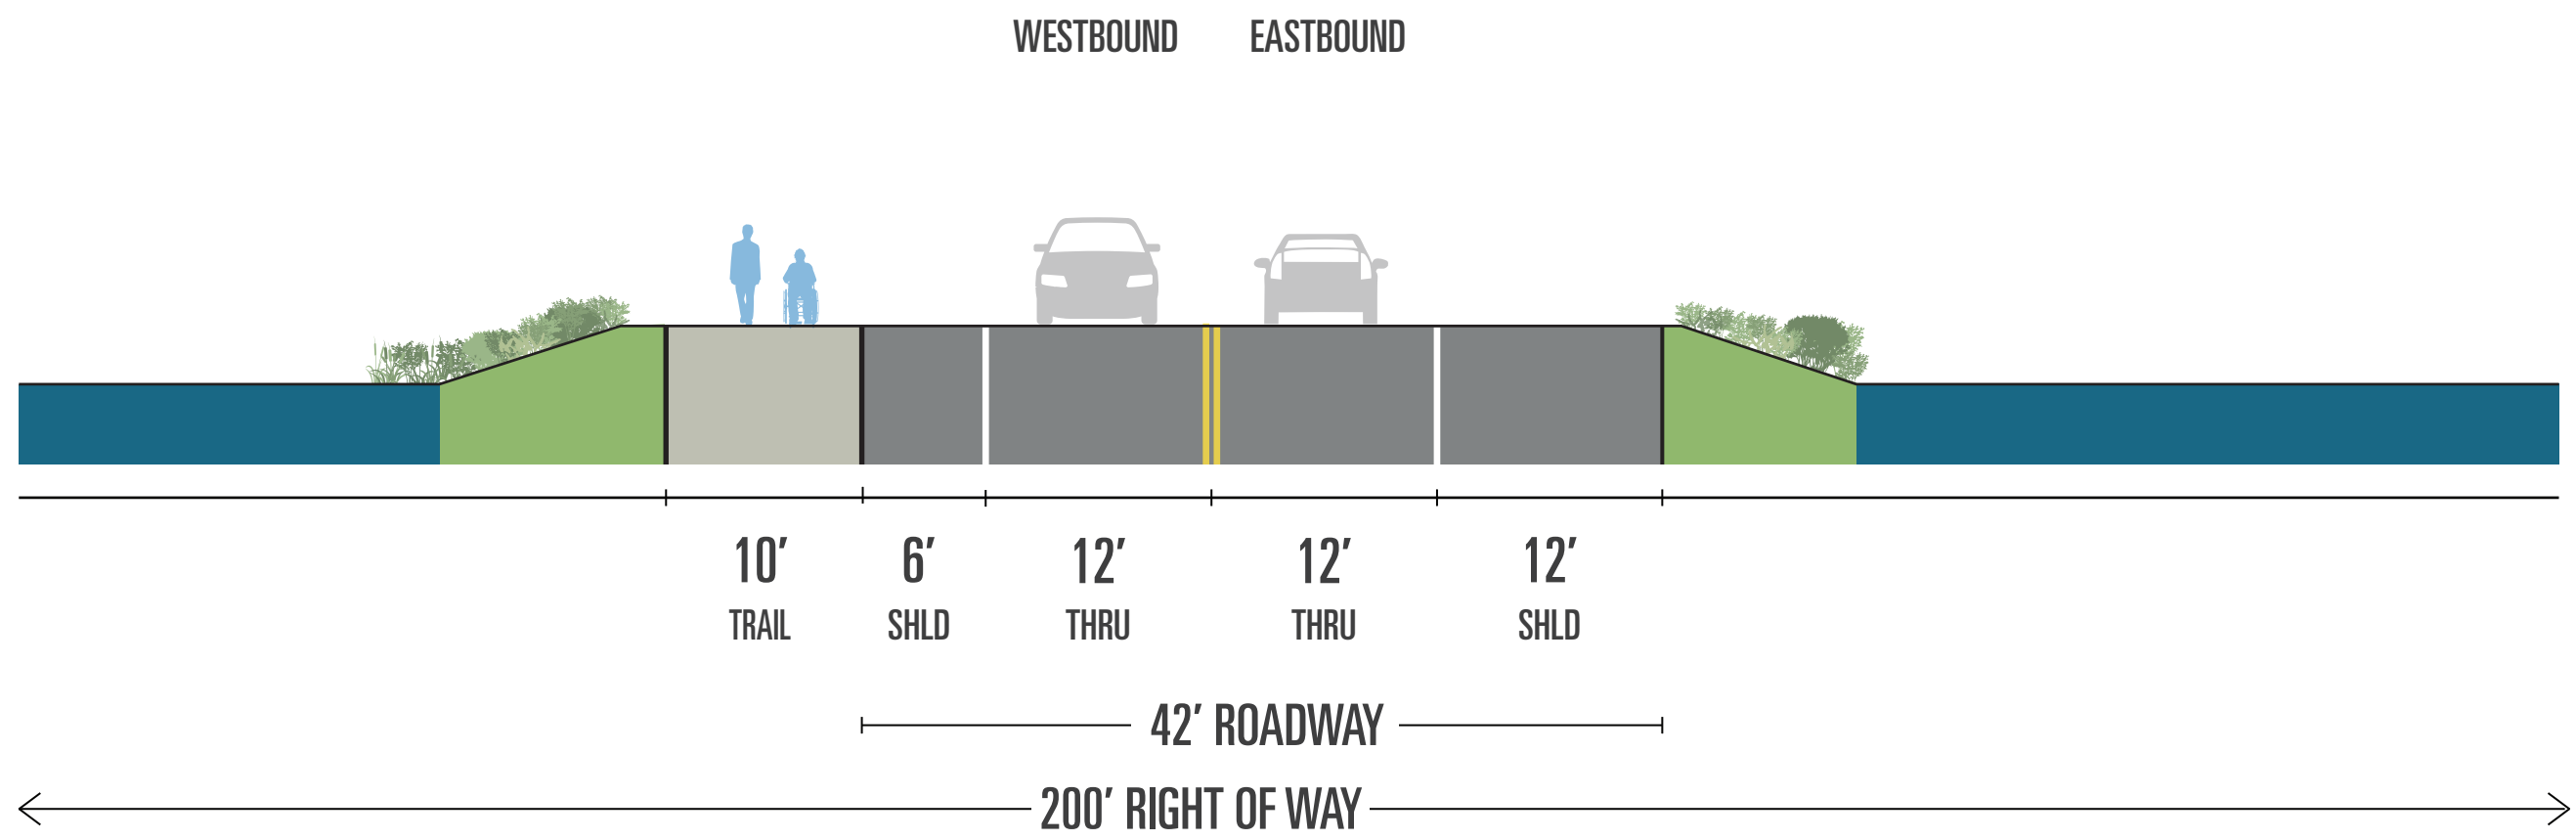

2. CAUSEWAY SEGMENT PROPOSED

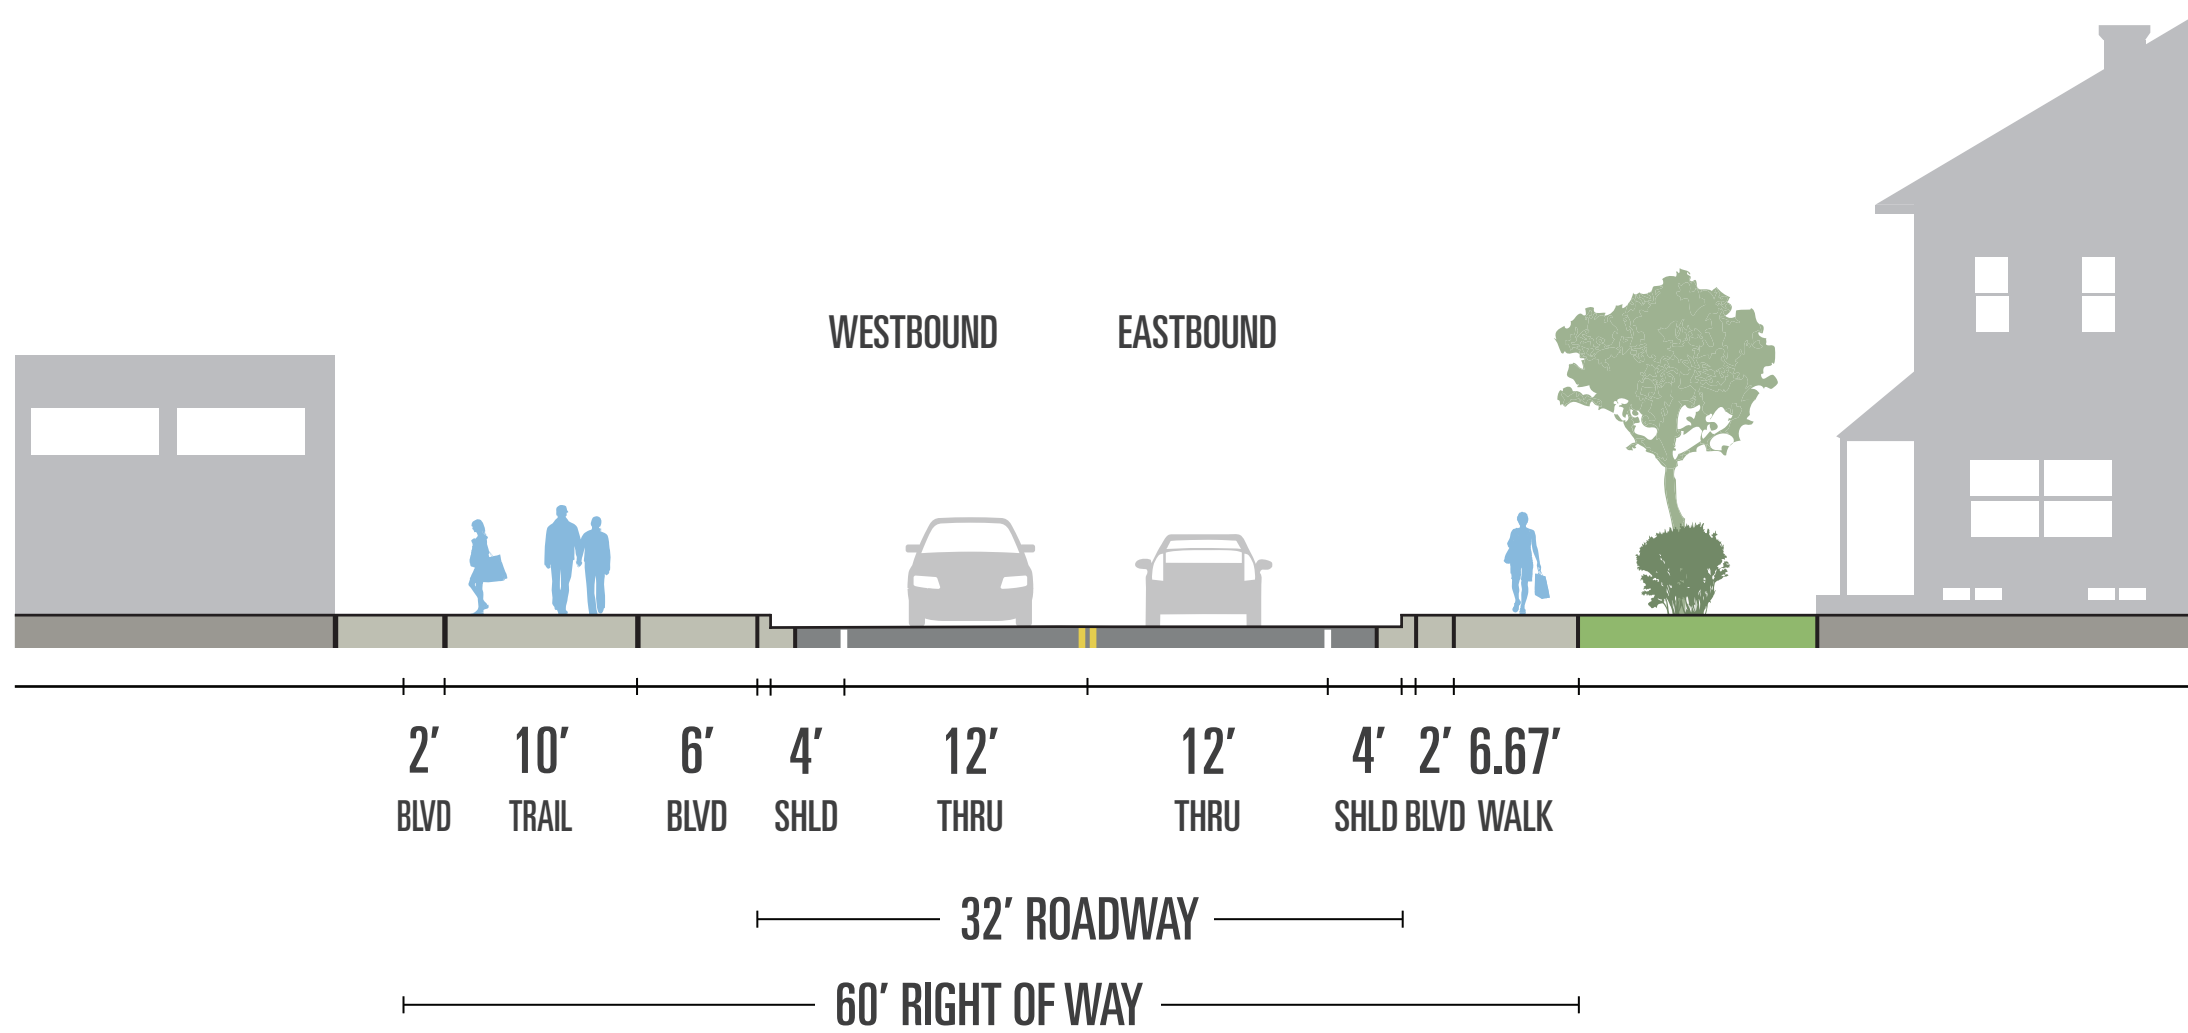

**6. SCHOOL SEGMENT
PROPOSED**

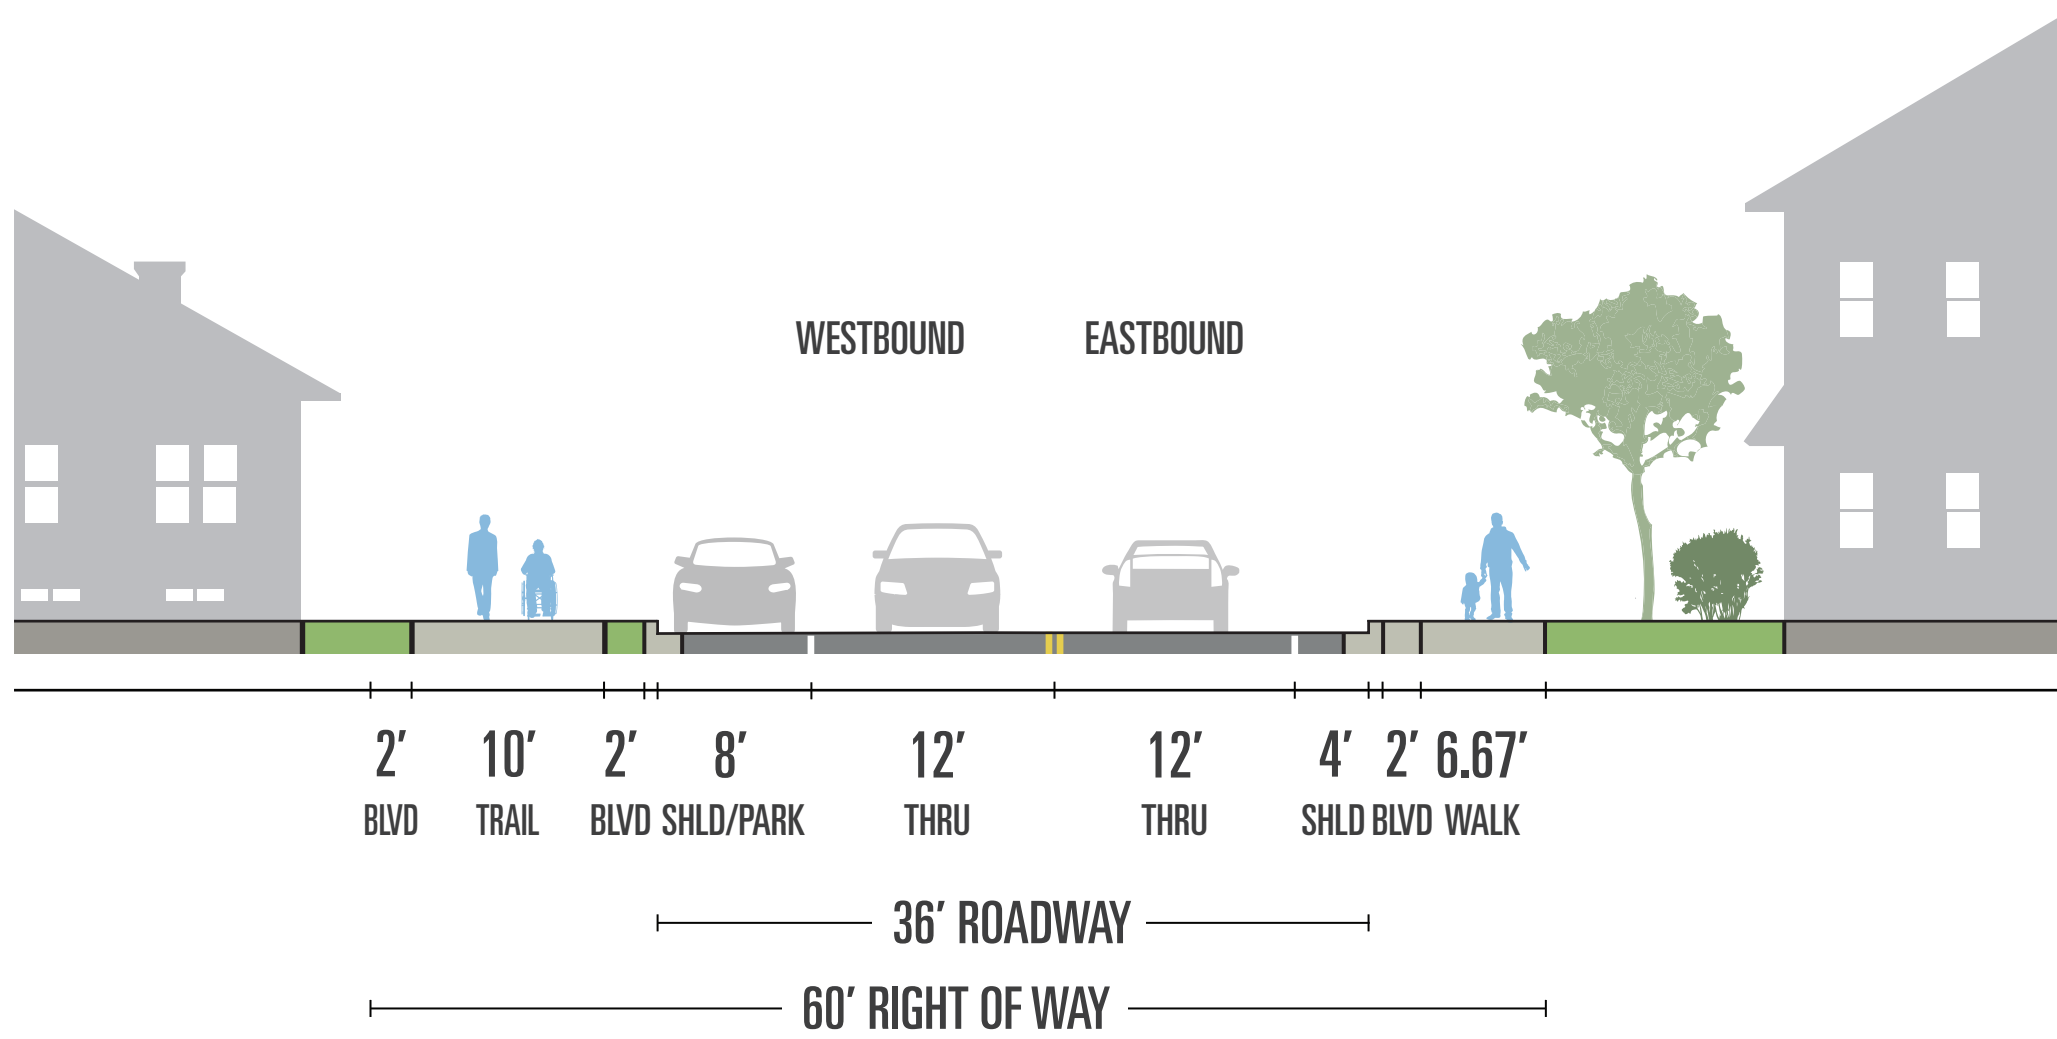

**5. NORTH RESIDENTIAL SEGMENT
PROPOSED**