


CORE GEOMETRIC LAYOUT 1D




TH 10/75
11TH ST UNDERPASS

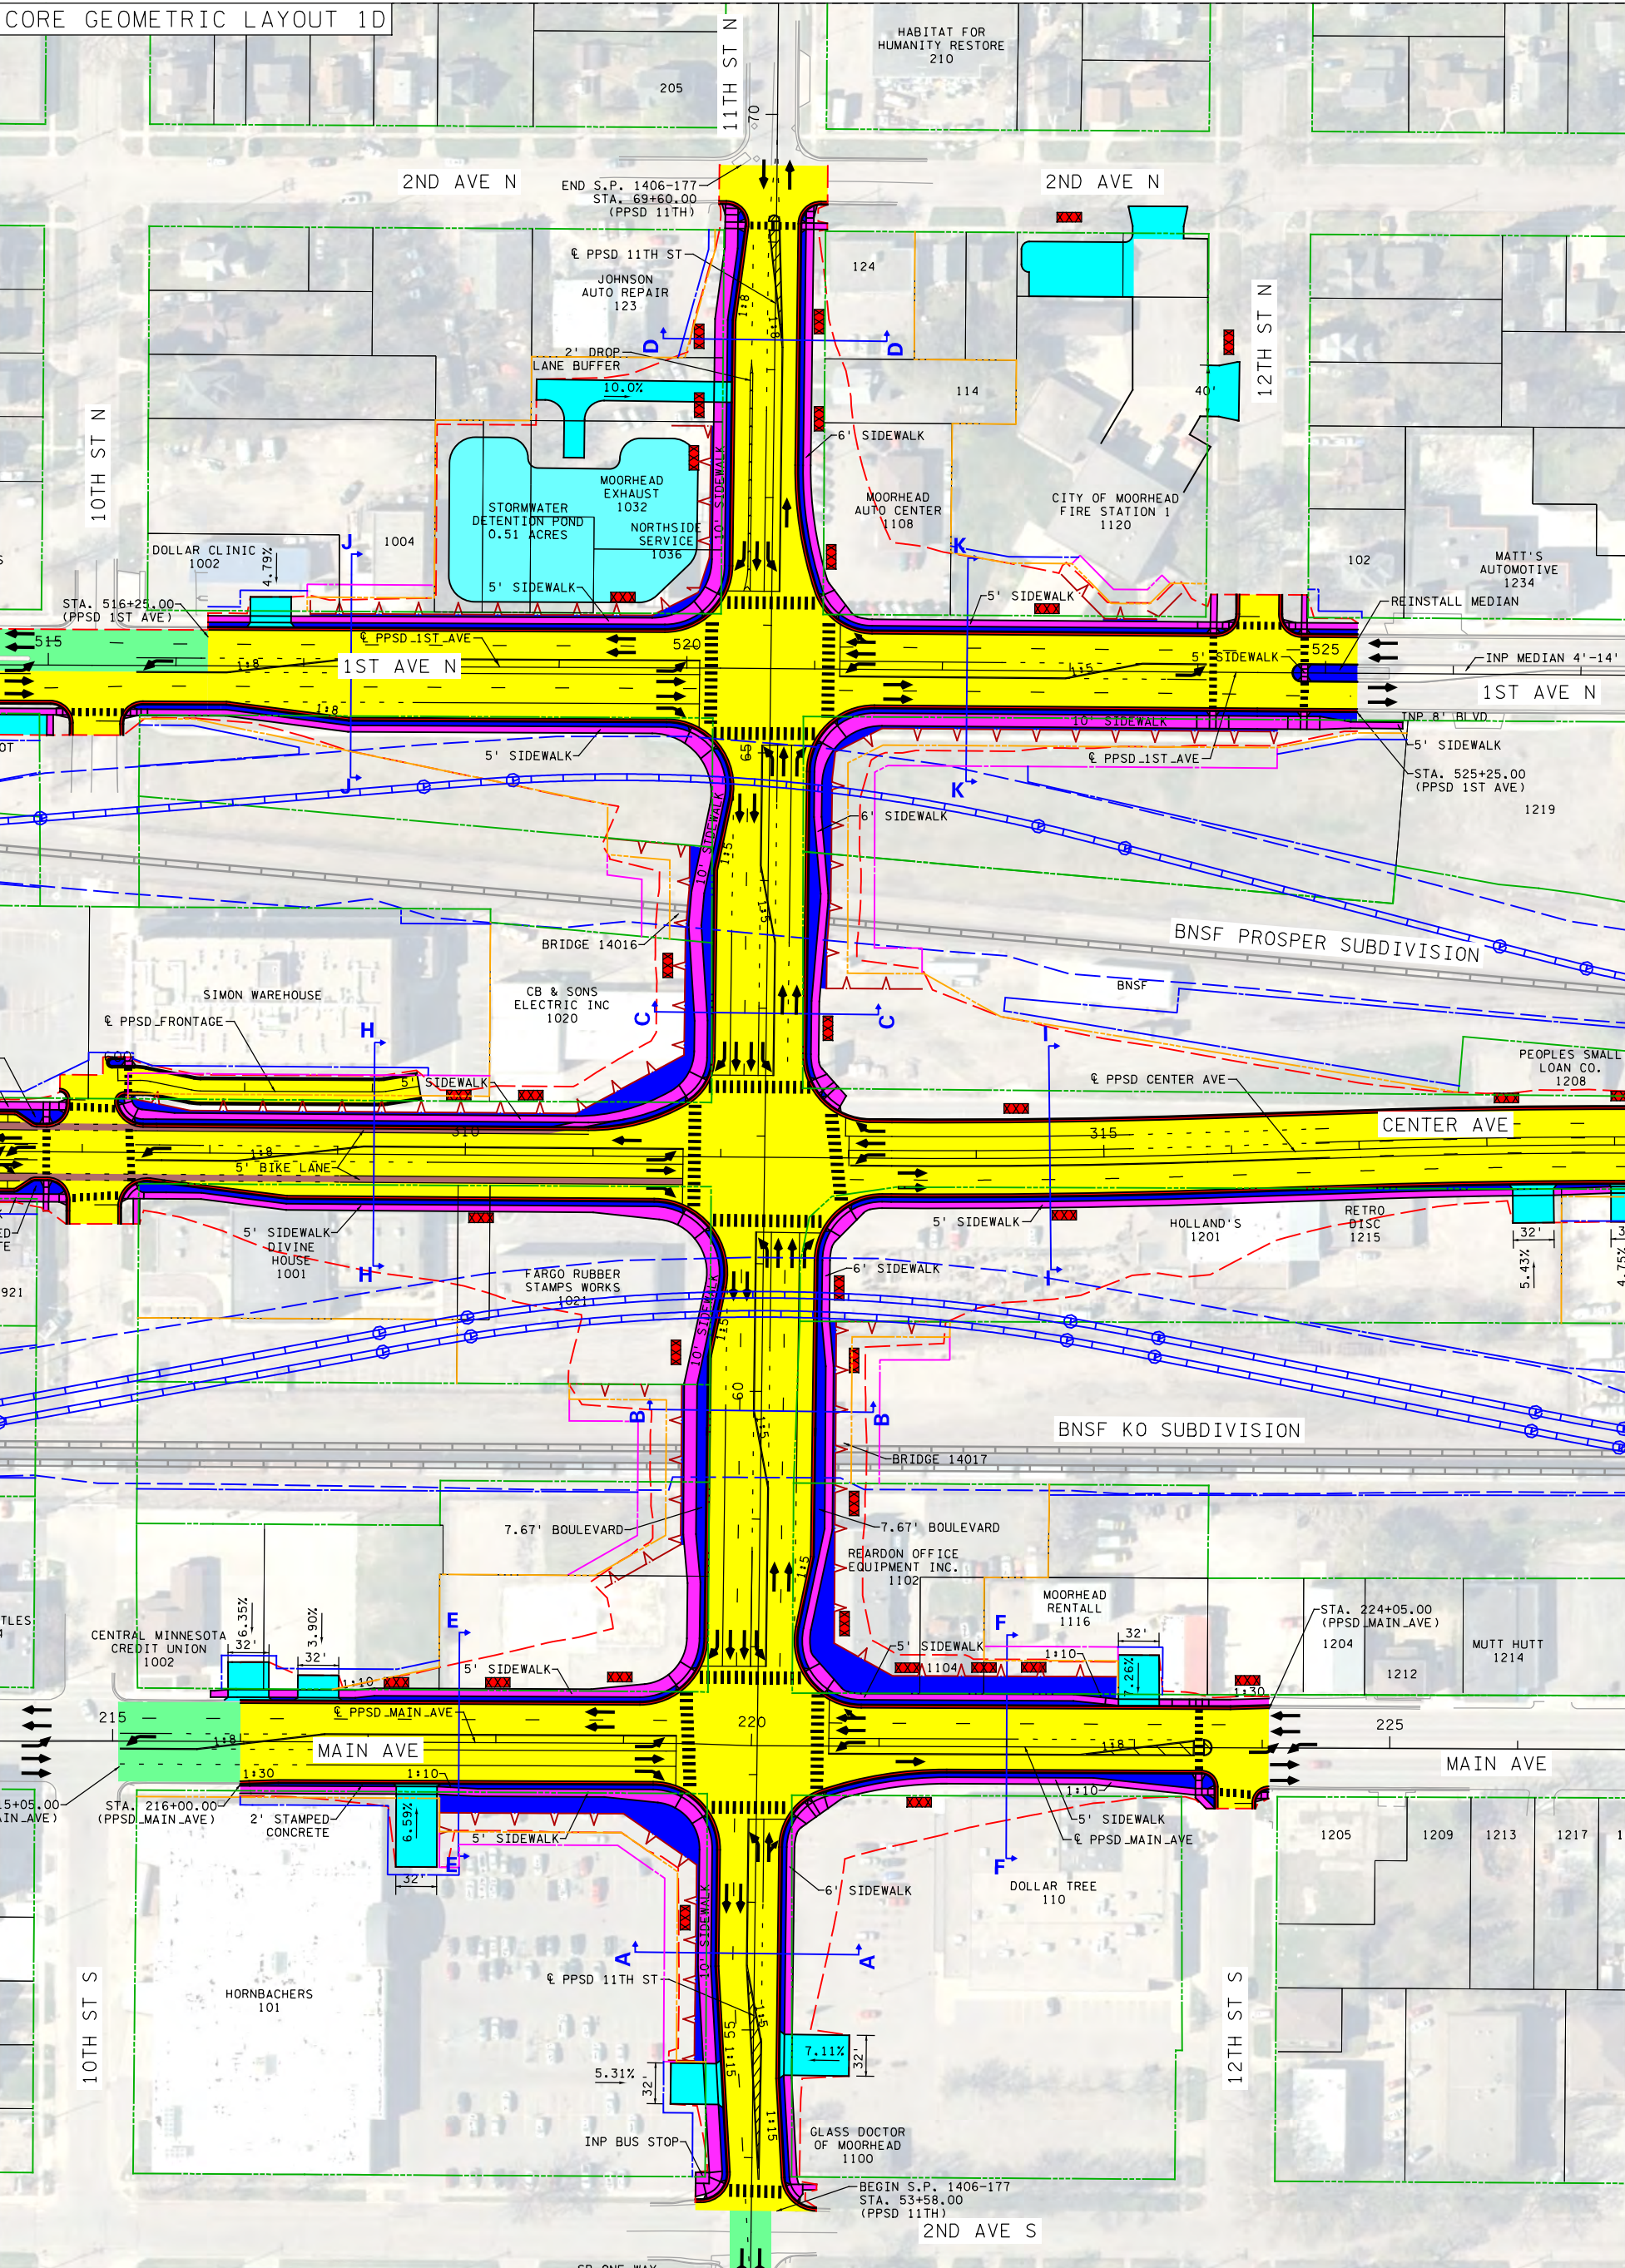


100
SCALE IN FEET

This document
is preliminary
and not for
construction or
implementation
purposes.

LEGEND	
	ROADWAY RECONSTRUCTION
	RAISED MEDIAN & CURBS
	SIDEWALK
	DRIVEWAY & PARKING PAVEMENT
	BIKE LANE
	STAMPED CONCRETE
	PAVEMENT RESTRIPIING
	STORMWATER POND
	CONSTRUCTION LIMITS
	RETAINING WALL
	PROPOSED R/W
	PERMANENT EASEMENT
	TEMPORARY EASEMENT
	INPLACE R/W
	INPLACE RAILROAD R/W
	RAILROAD CONSTRUCTION LIMITS
	RAILROAD SHOOFLY
	INPLACE RAILROAD
	INPLACE ROADWAY & SIDEWALK
	TRAFFIC DIRECTION
	ACCESS CLOSED

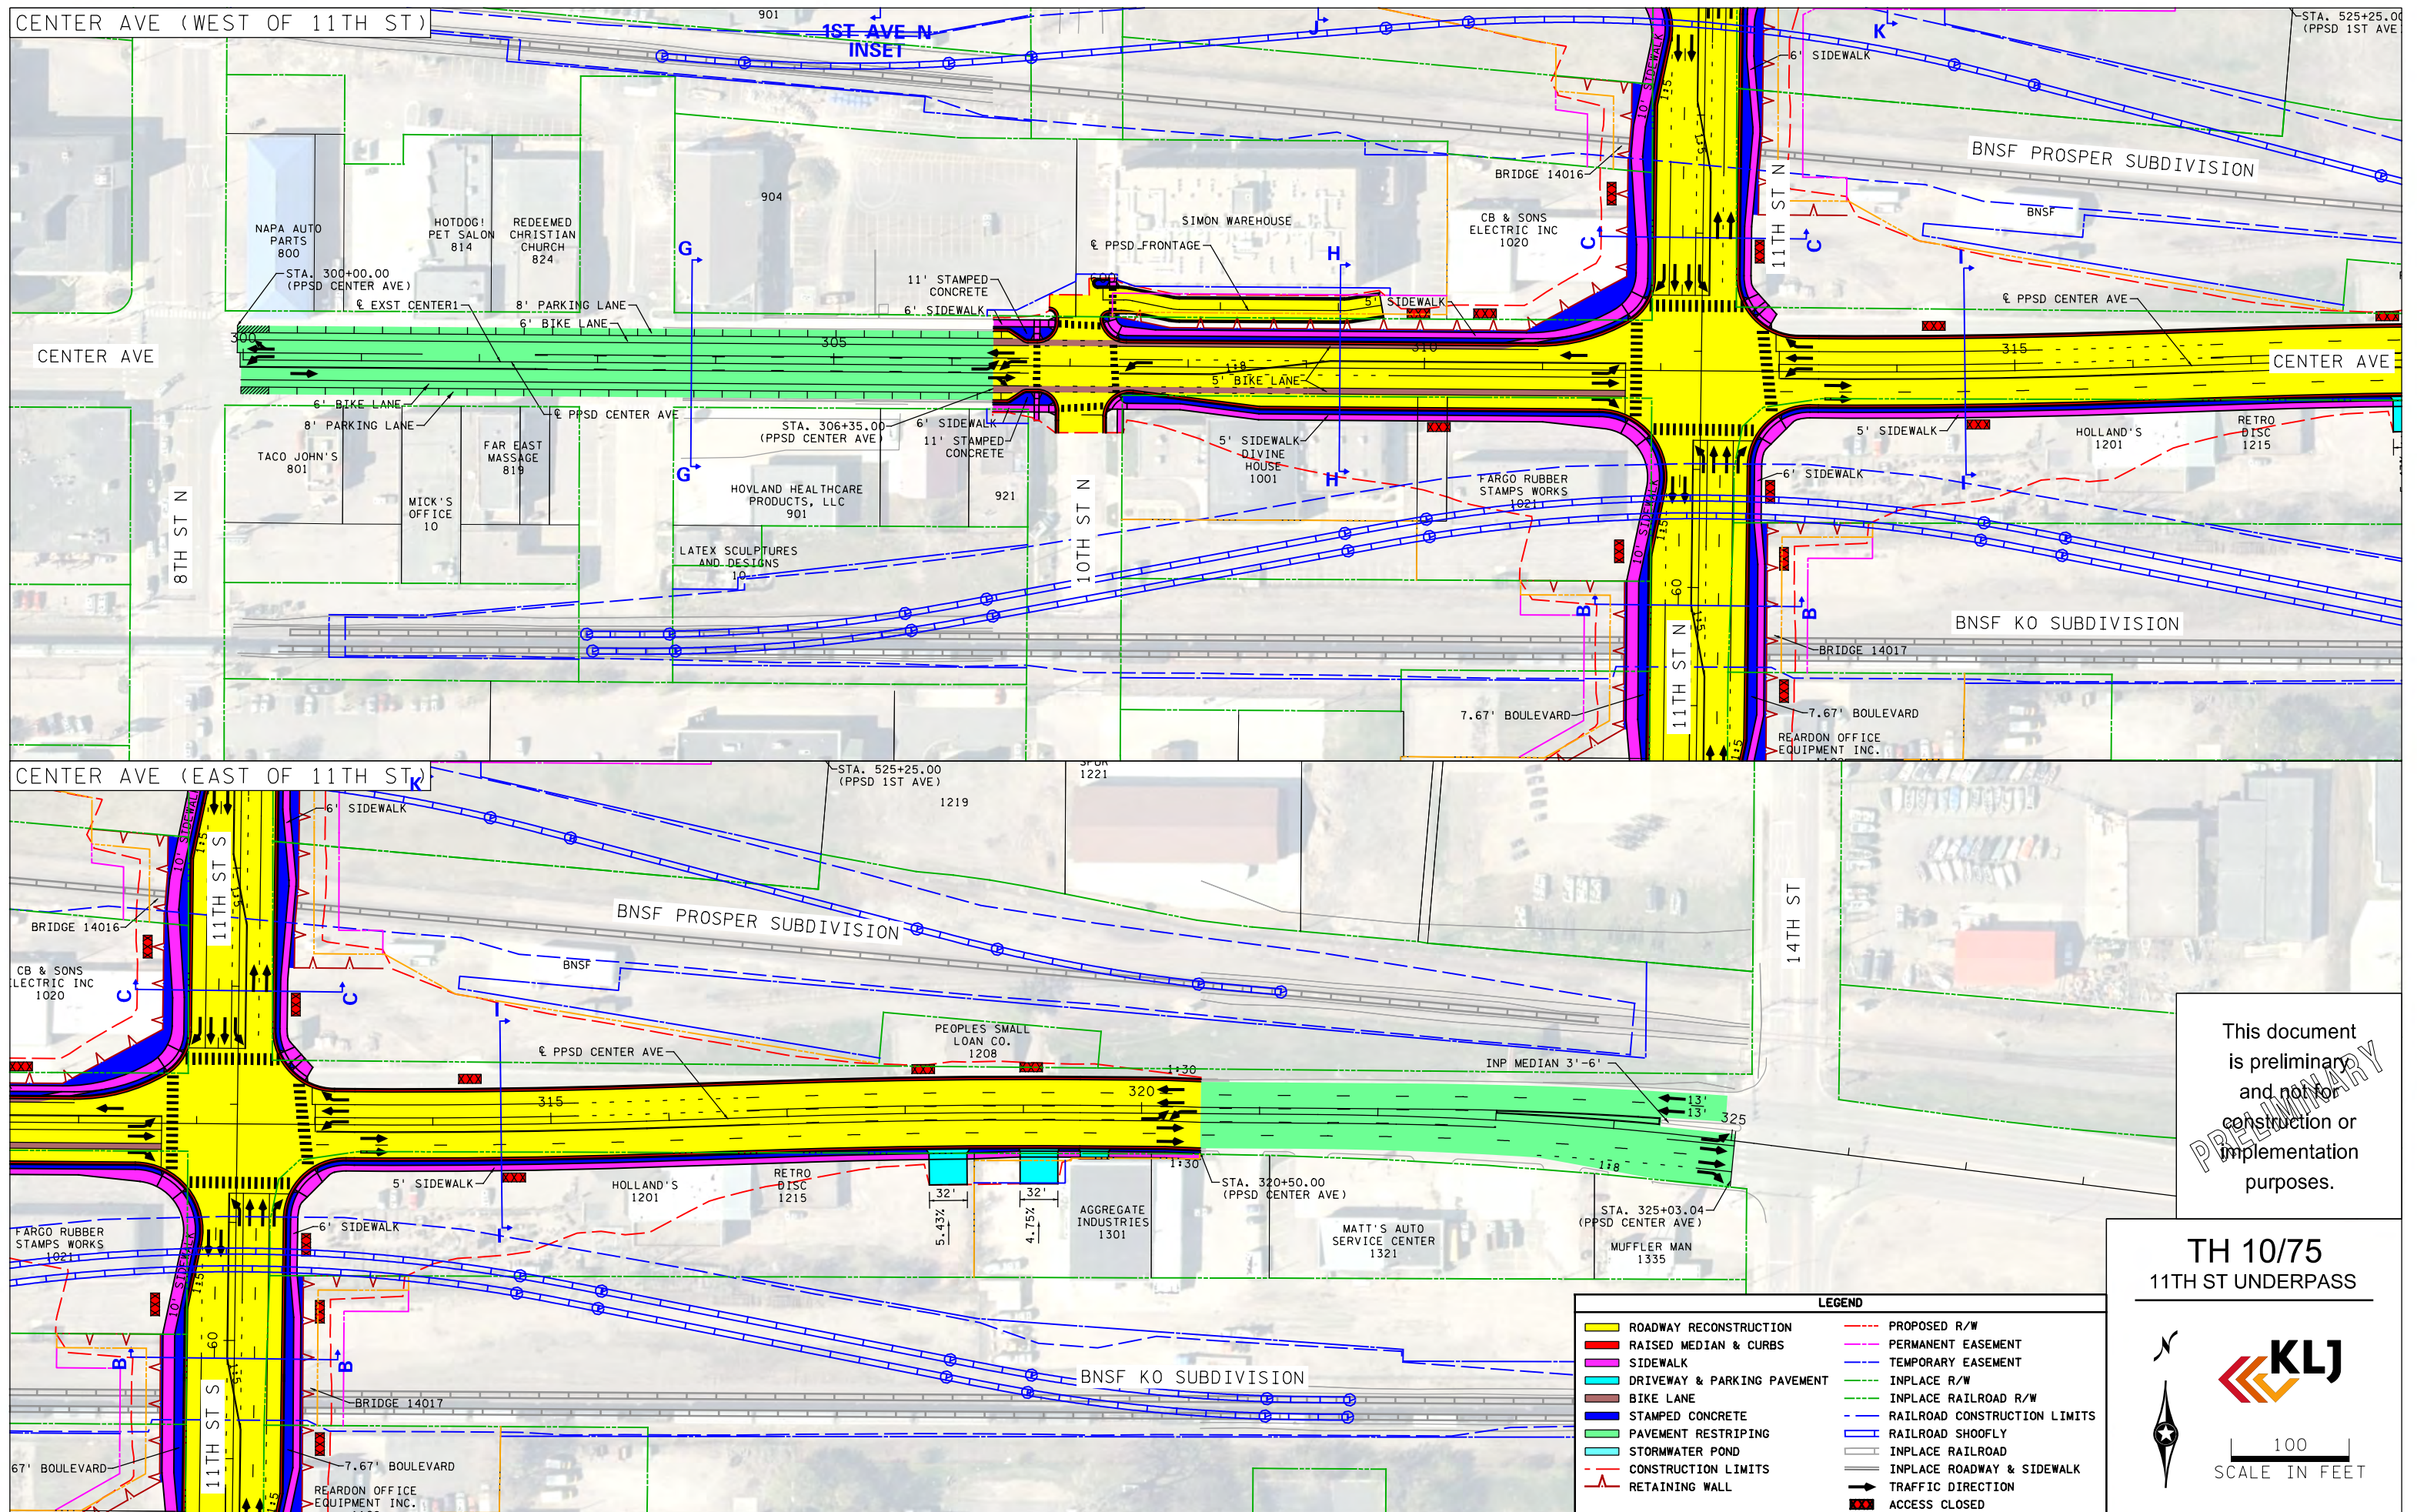

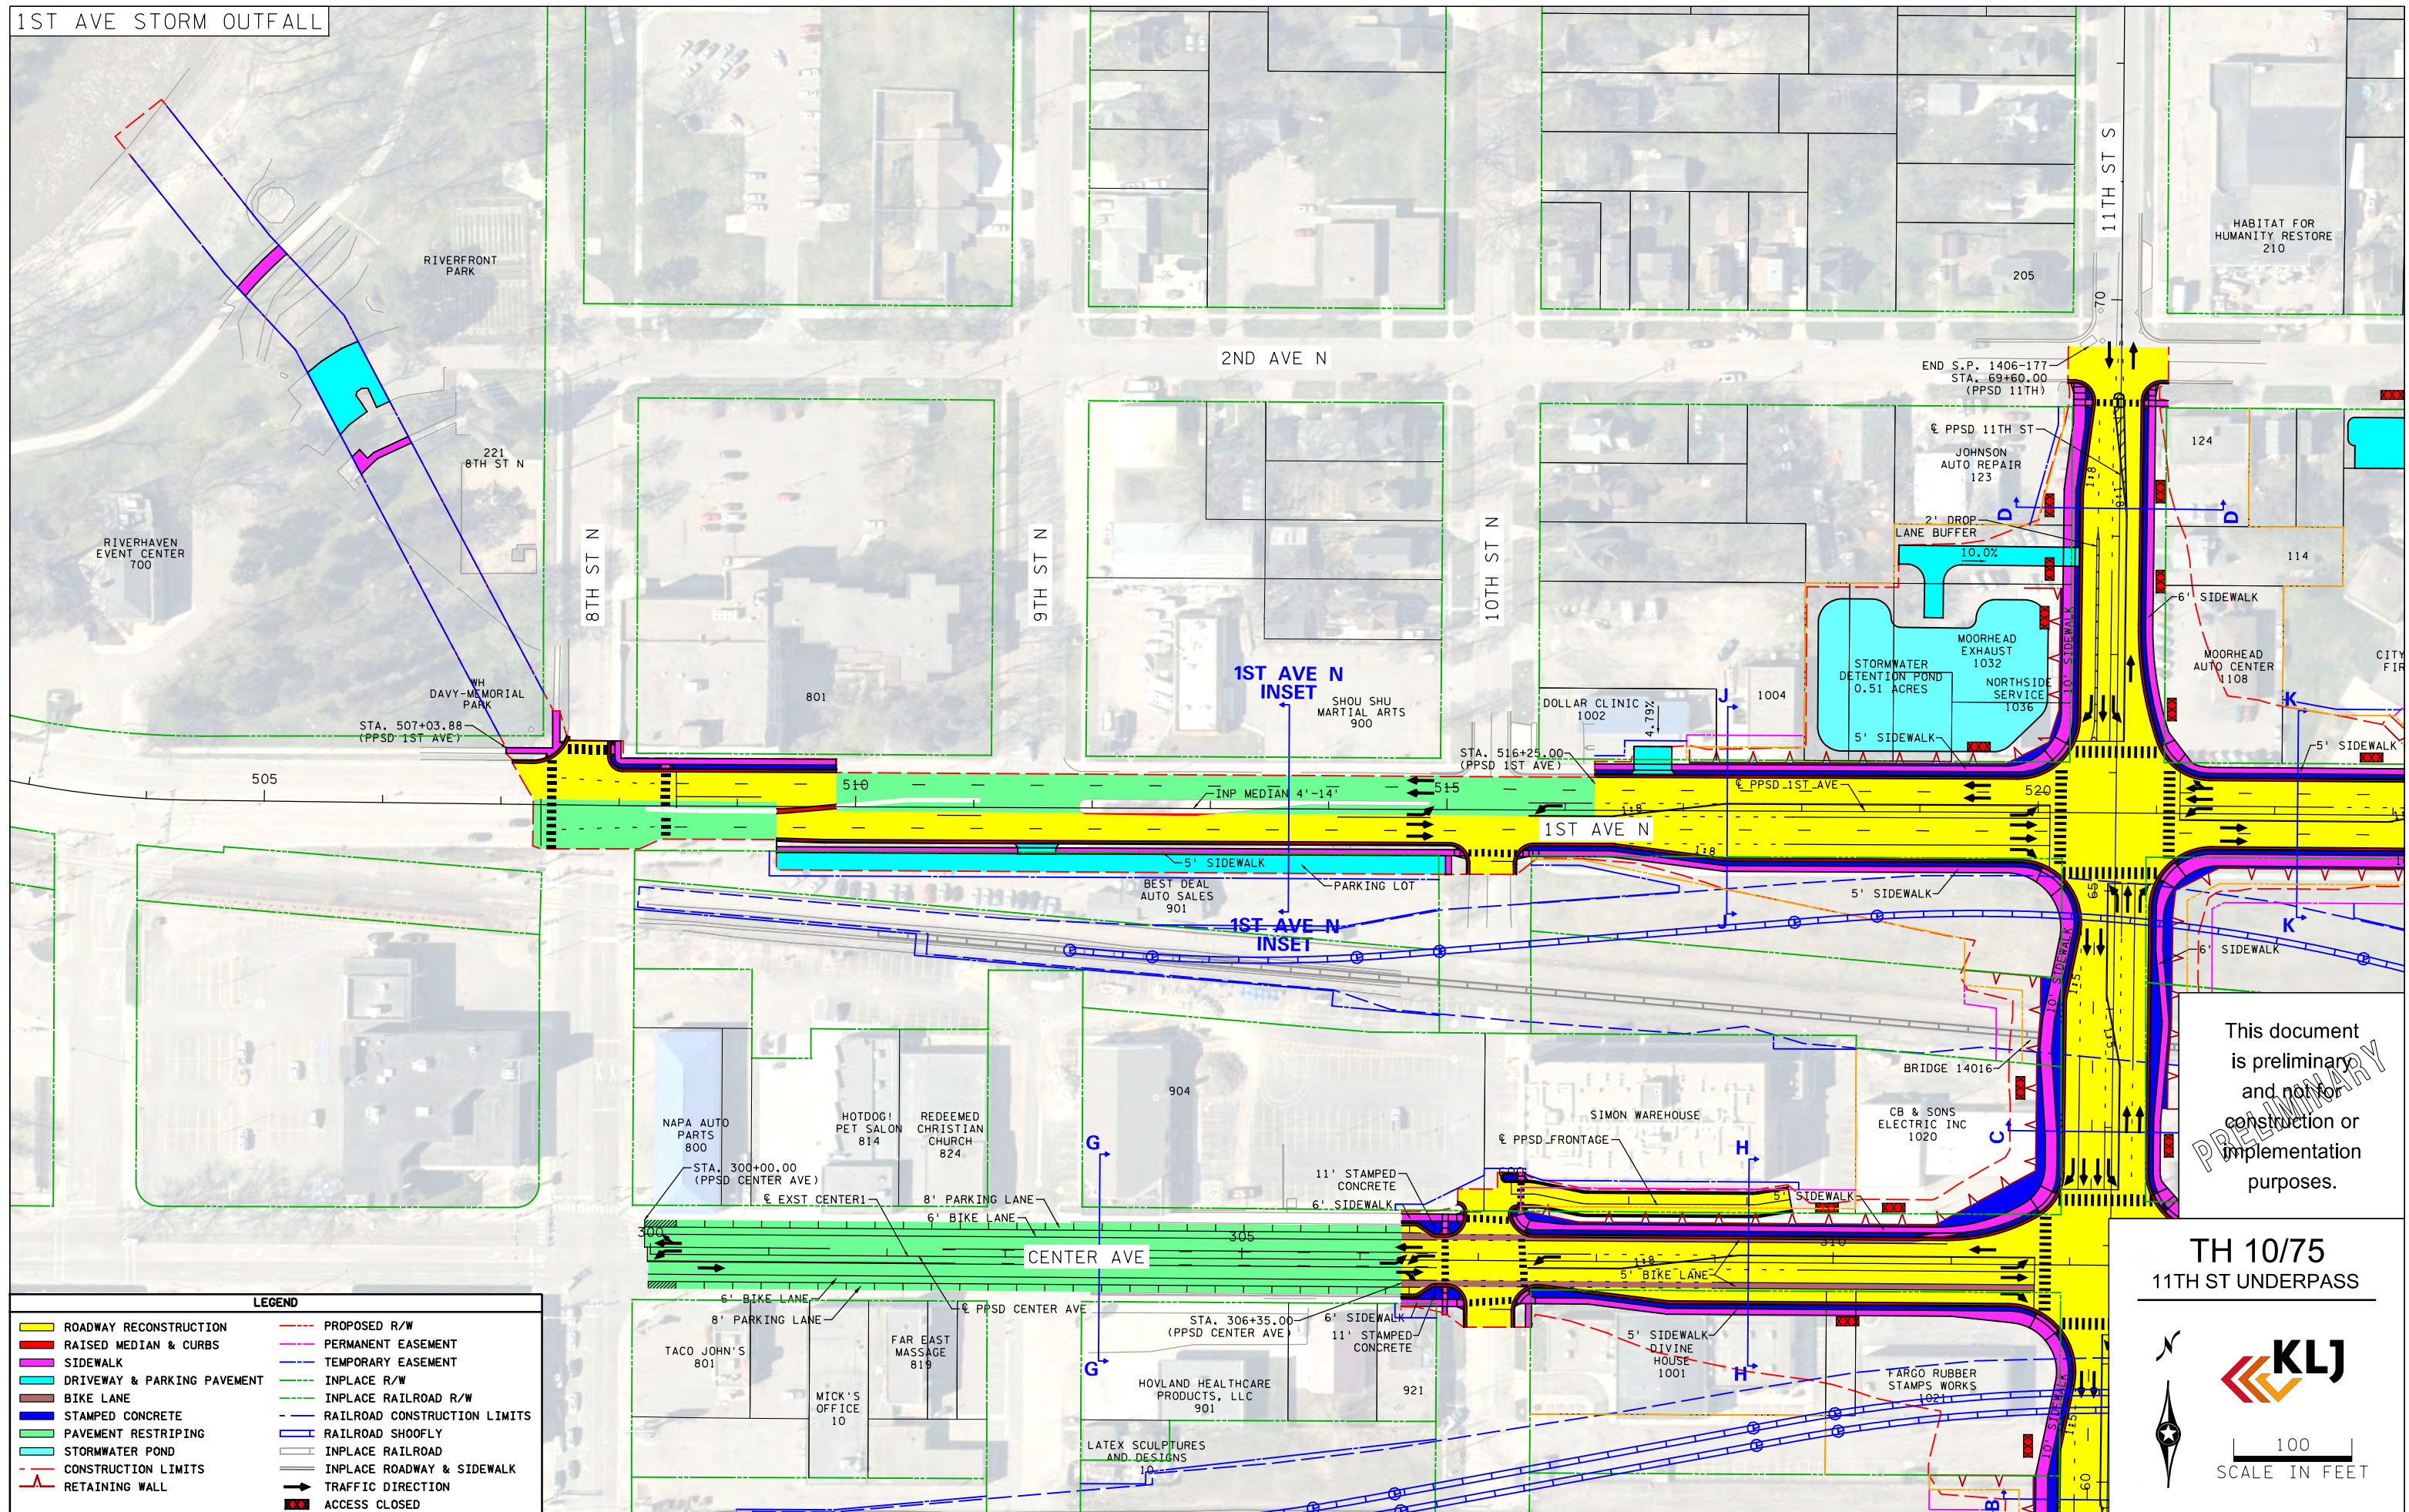

TH 10/75
11TH ST UNDERPASS

