

APPENDIX C – Figures

Area Location Map


Project Location Map

Project Layout Figures

Proposed Noise Walls (Overview Map)

CR C Sanitary Sewer Improvements

Noise Wall NB1 (Before and After Solicitation Process)

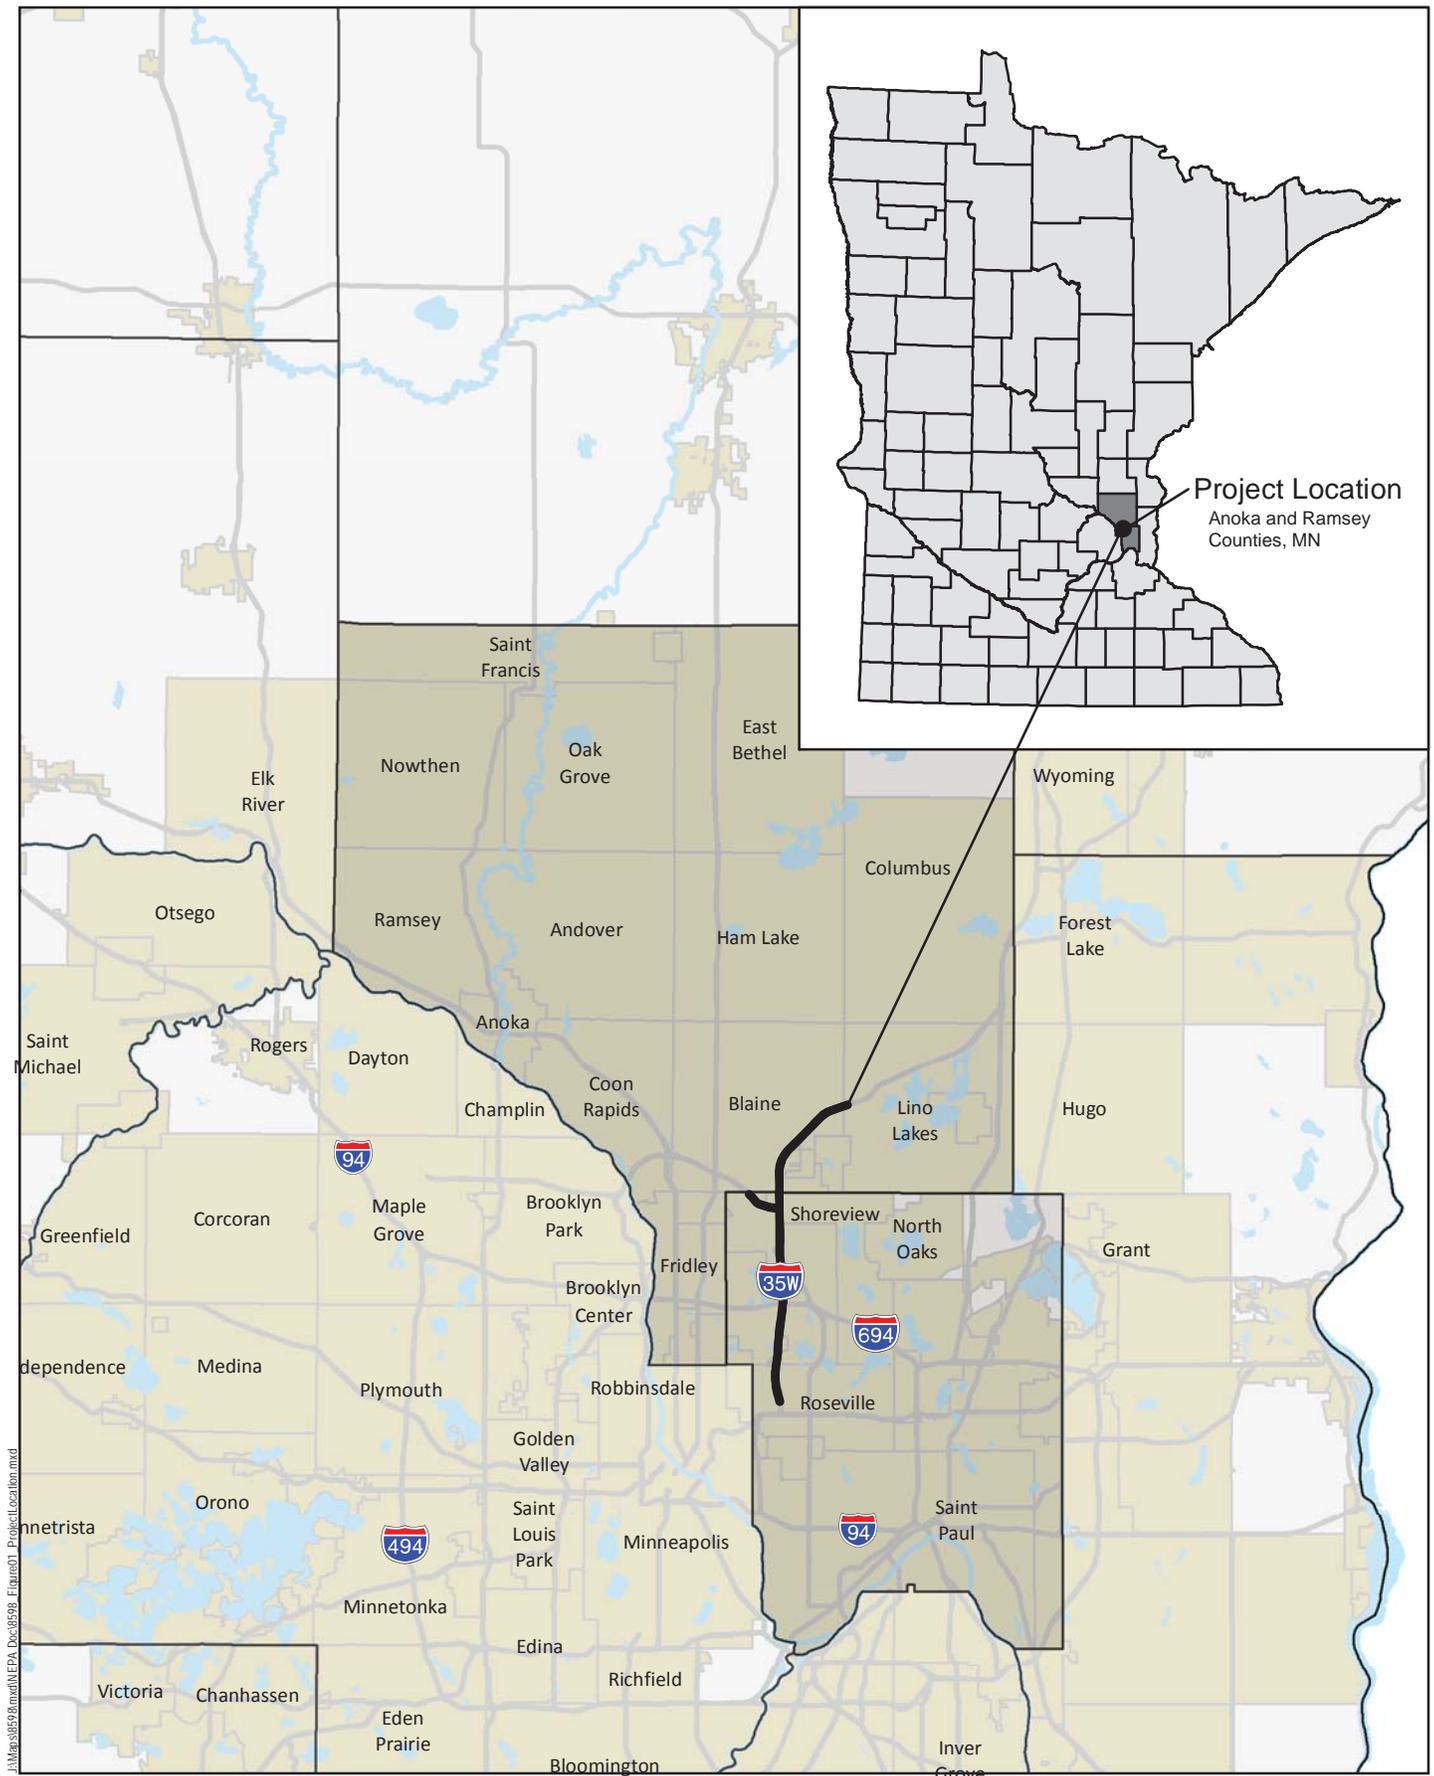


J:\Maps\8599\mxd\LEPA_Docs\8599_Figures01_ProjectLocation.mxd

Figure A.1 Project Location

*I-35W North Corridor Preliminary Design Project
Environmental Assessment*



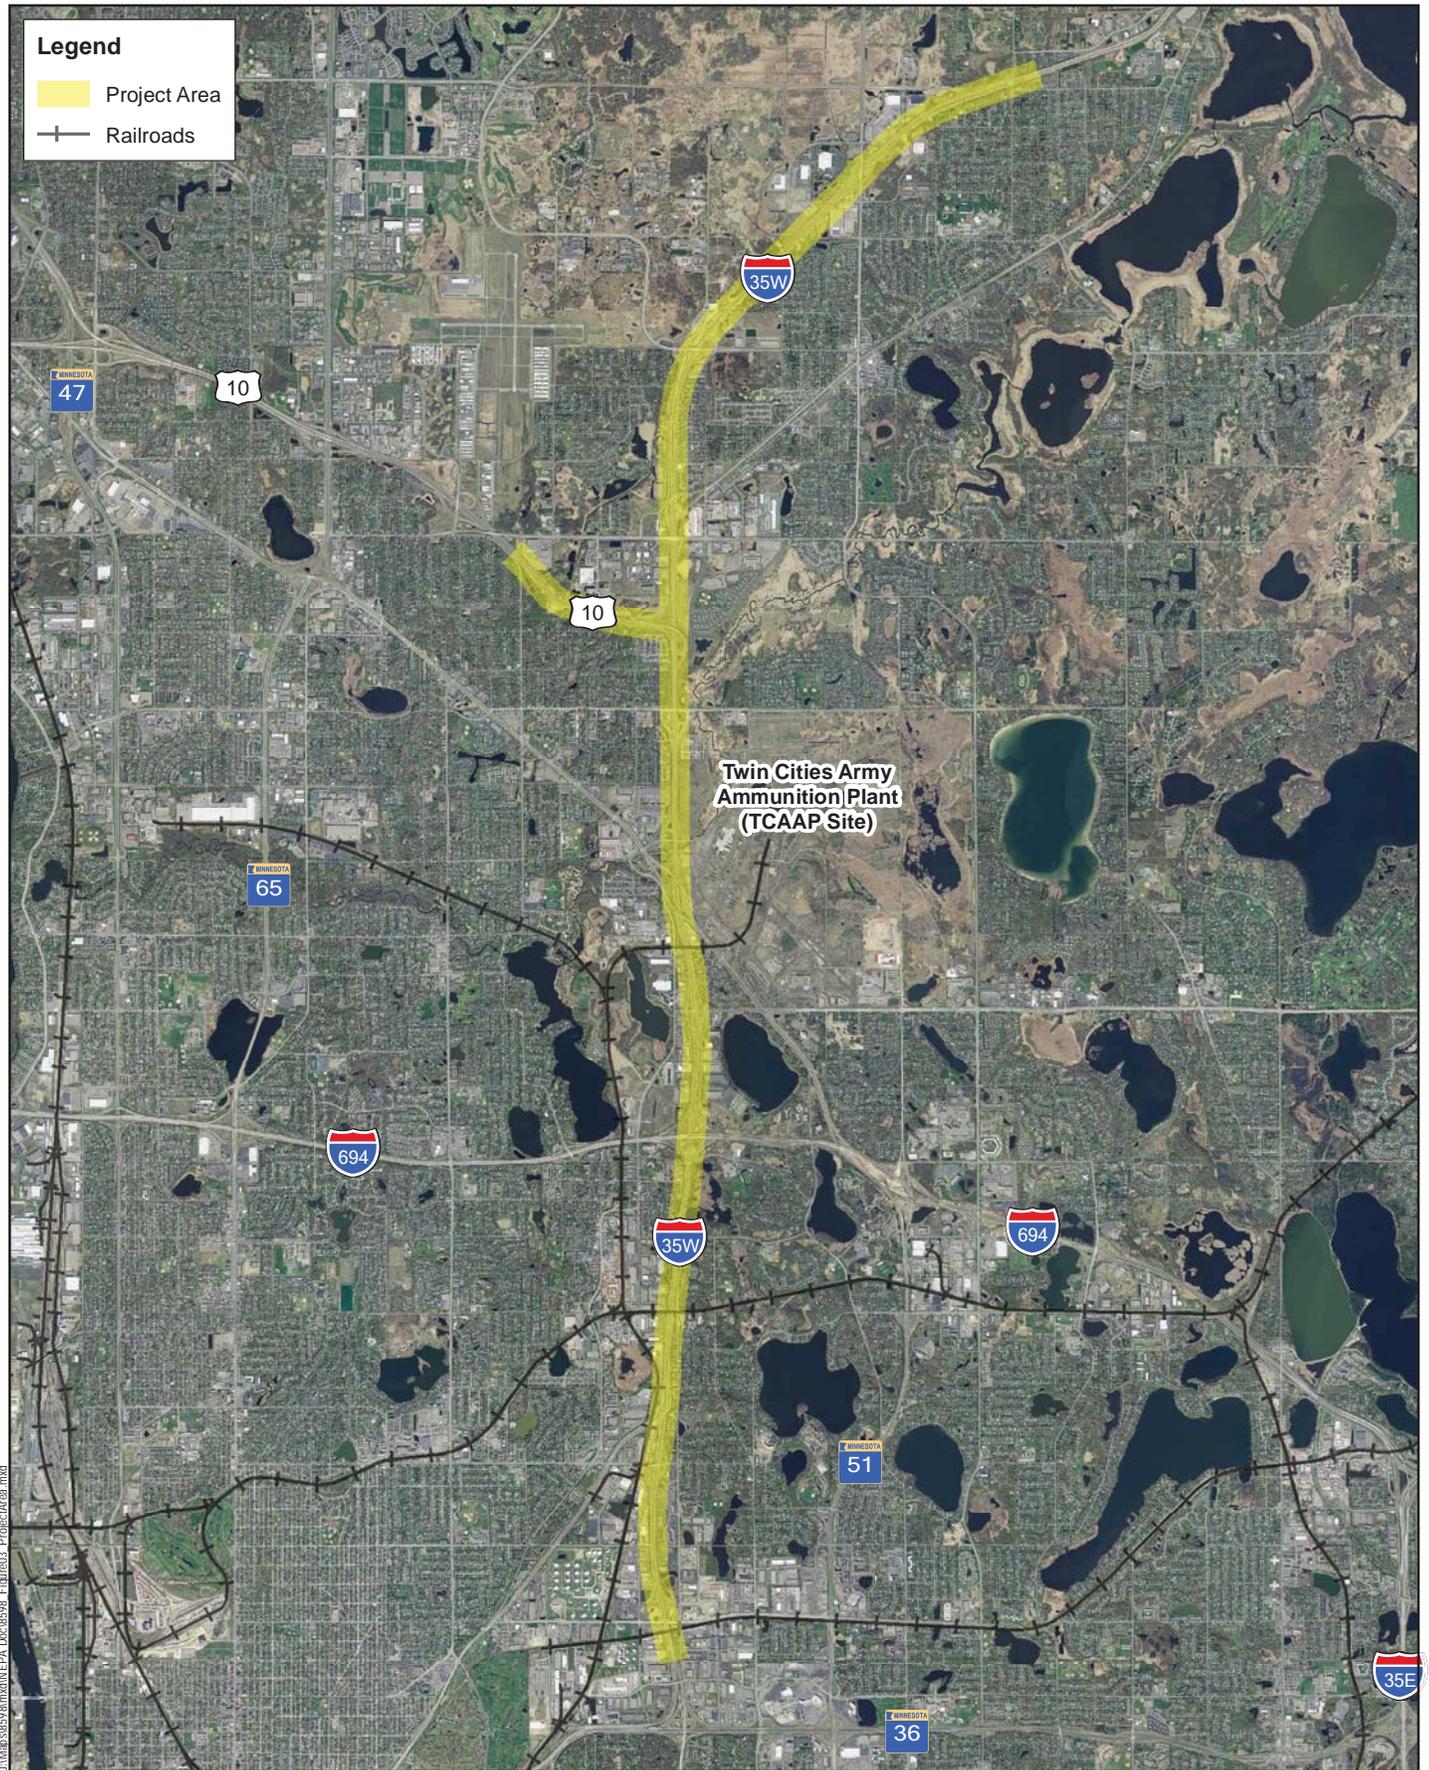


J:\Maps\8590\mxd\NEPA_Doc\8598_FigA.2.03_ProjectArea.mxd

Source: MnGeo WMS Service, 2012 color Twin Cities



Figure A.2 Project Area
*I-35W North Corridor Preliminary Design Project
 Environmental Assessment*


H:\Projects\8598\Design\Graphics\EA Figures\CP6284172_gr01.dgn

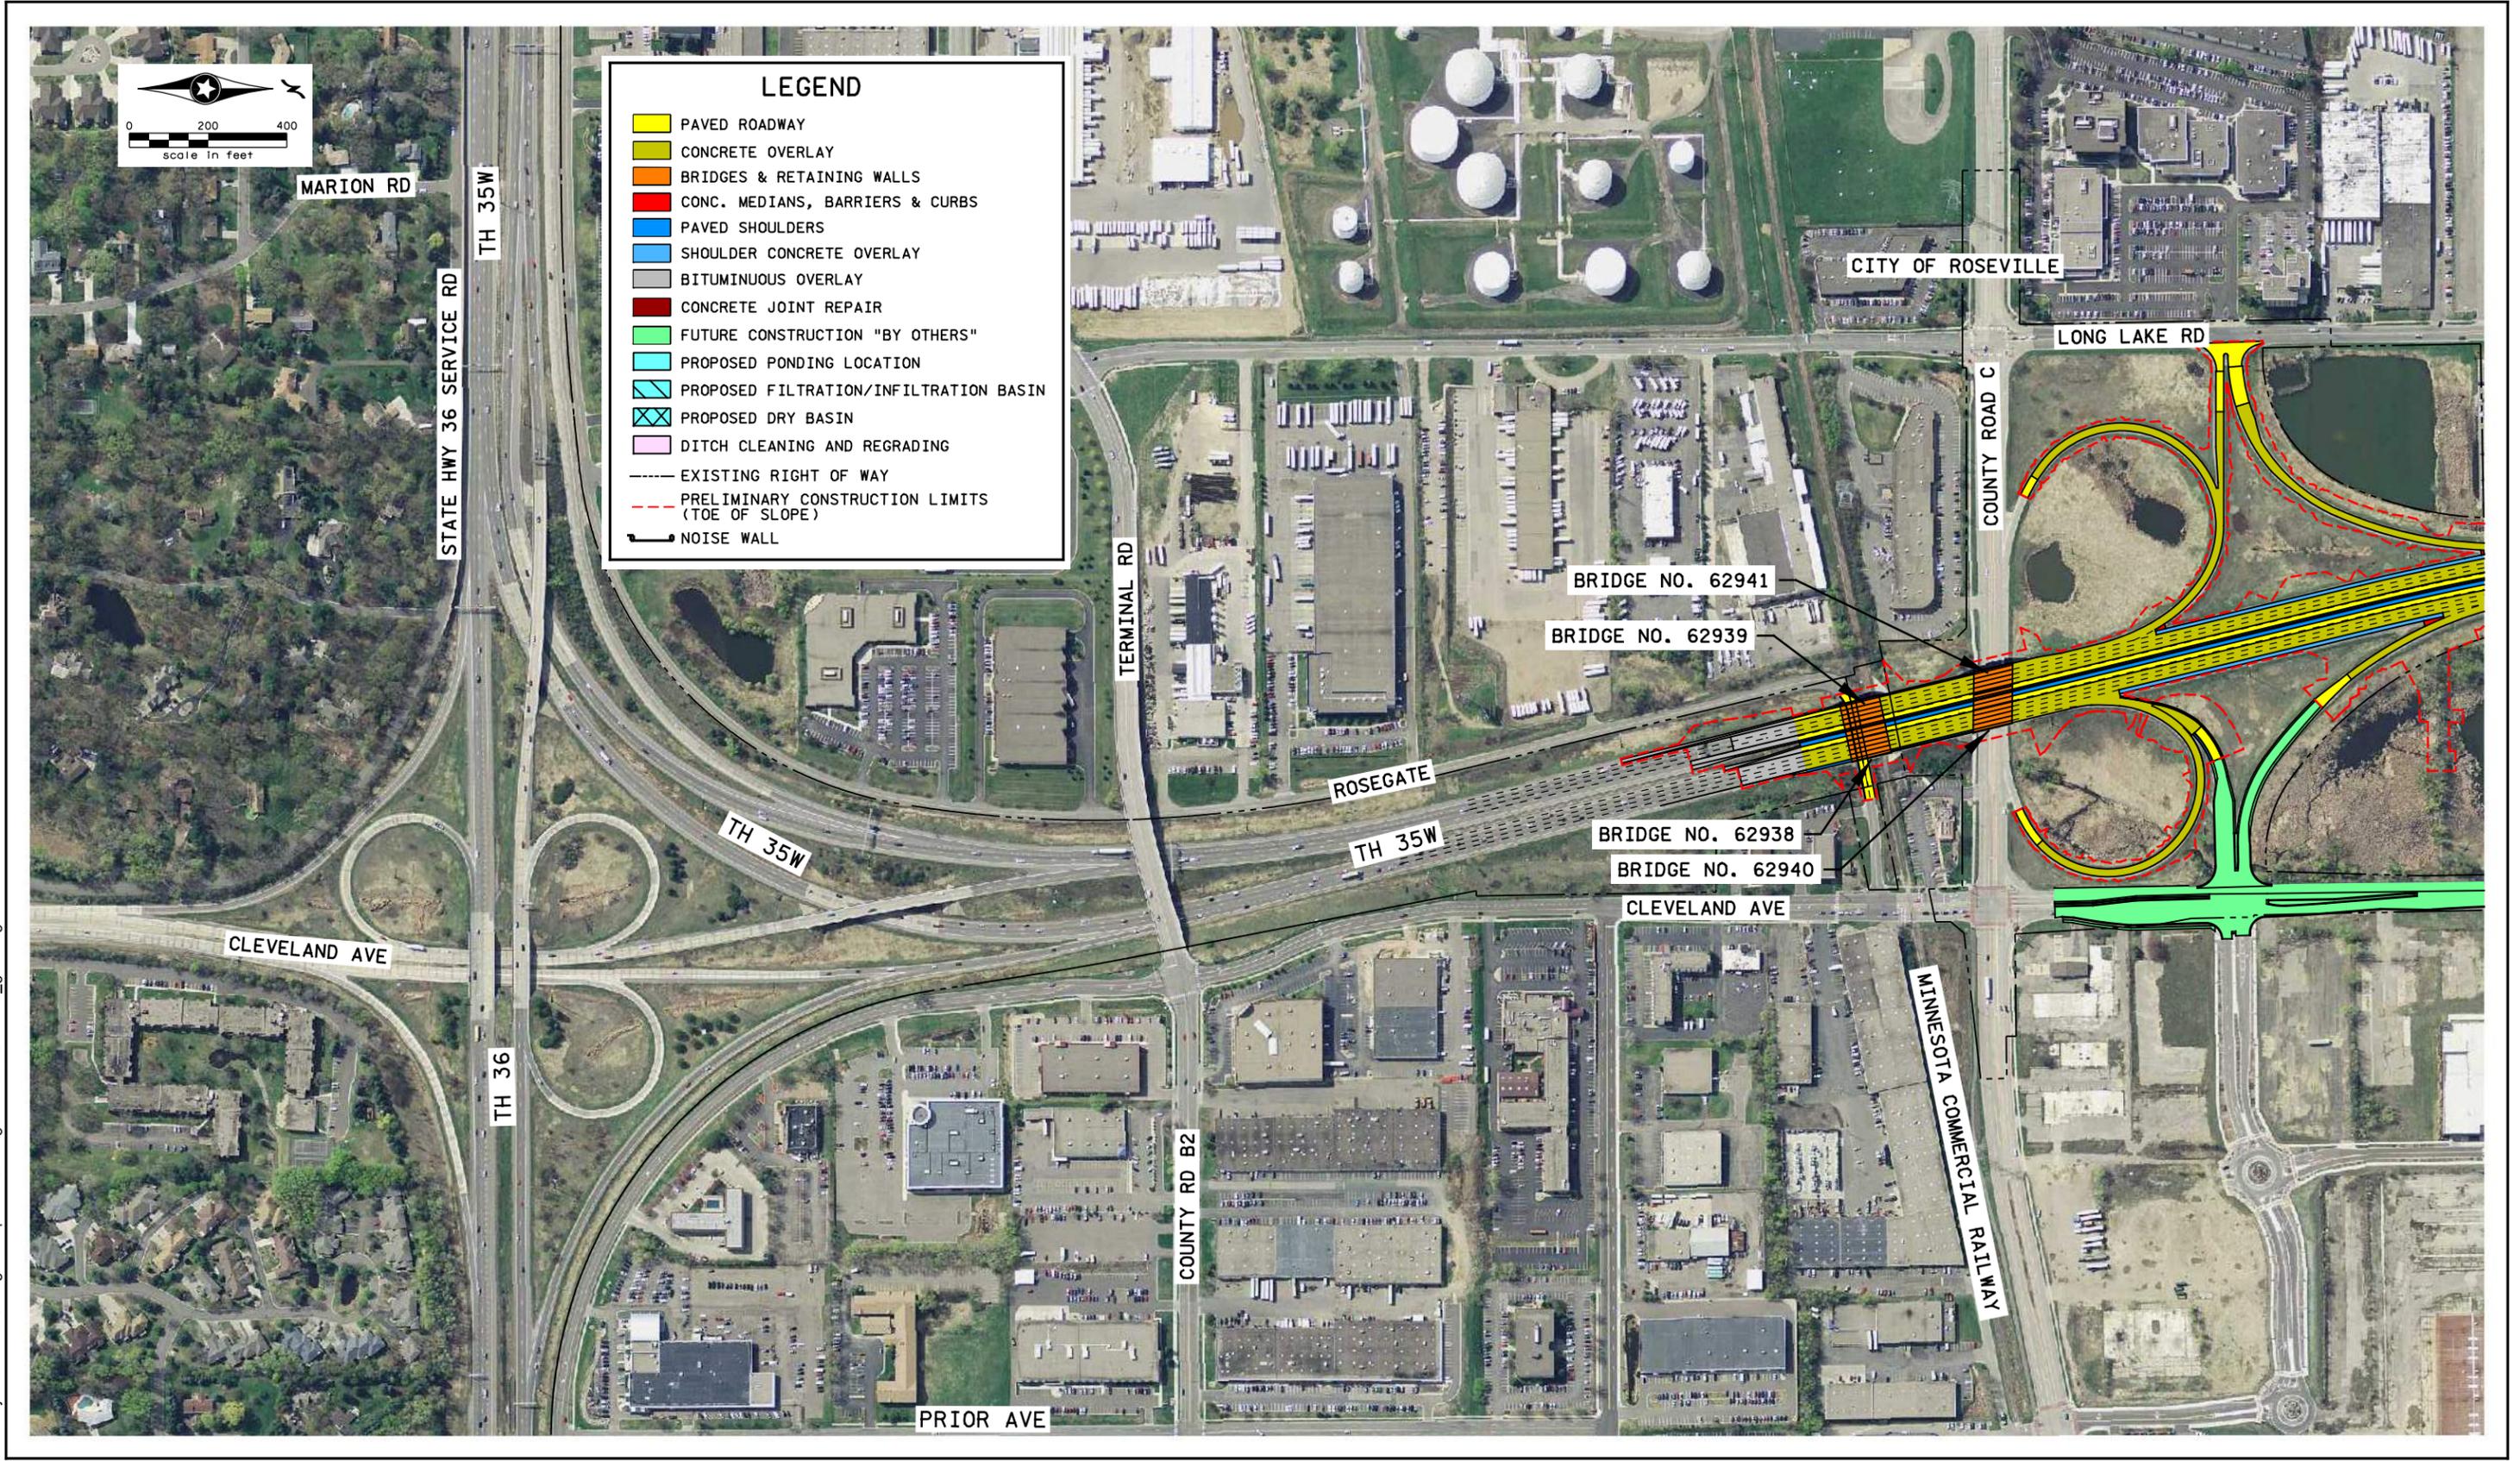

Project Layout

I-35W North Corridor Preliminary Design Project
SP 6284-172
MnDOT

Figure 3

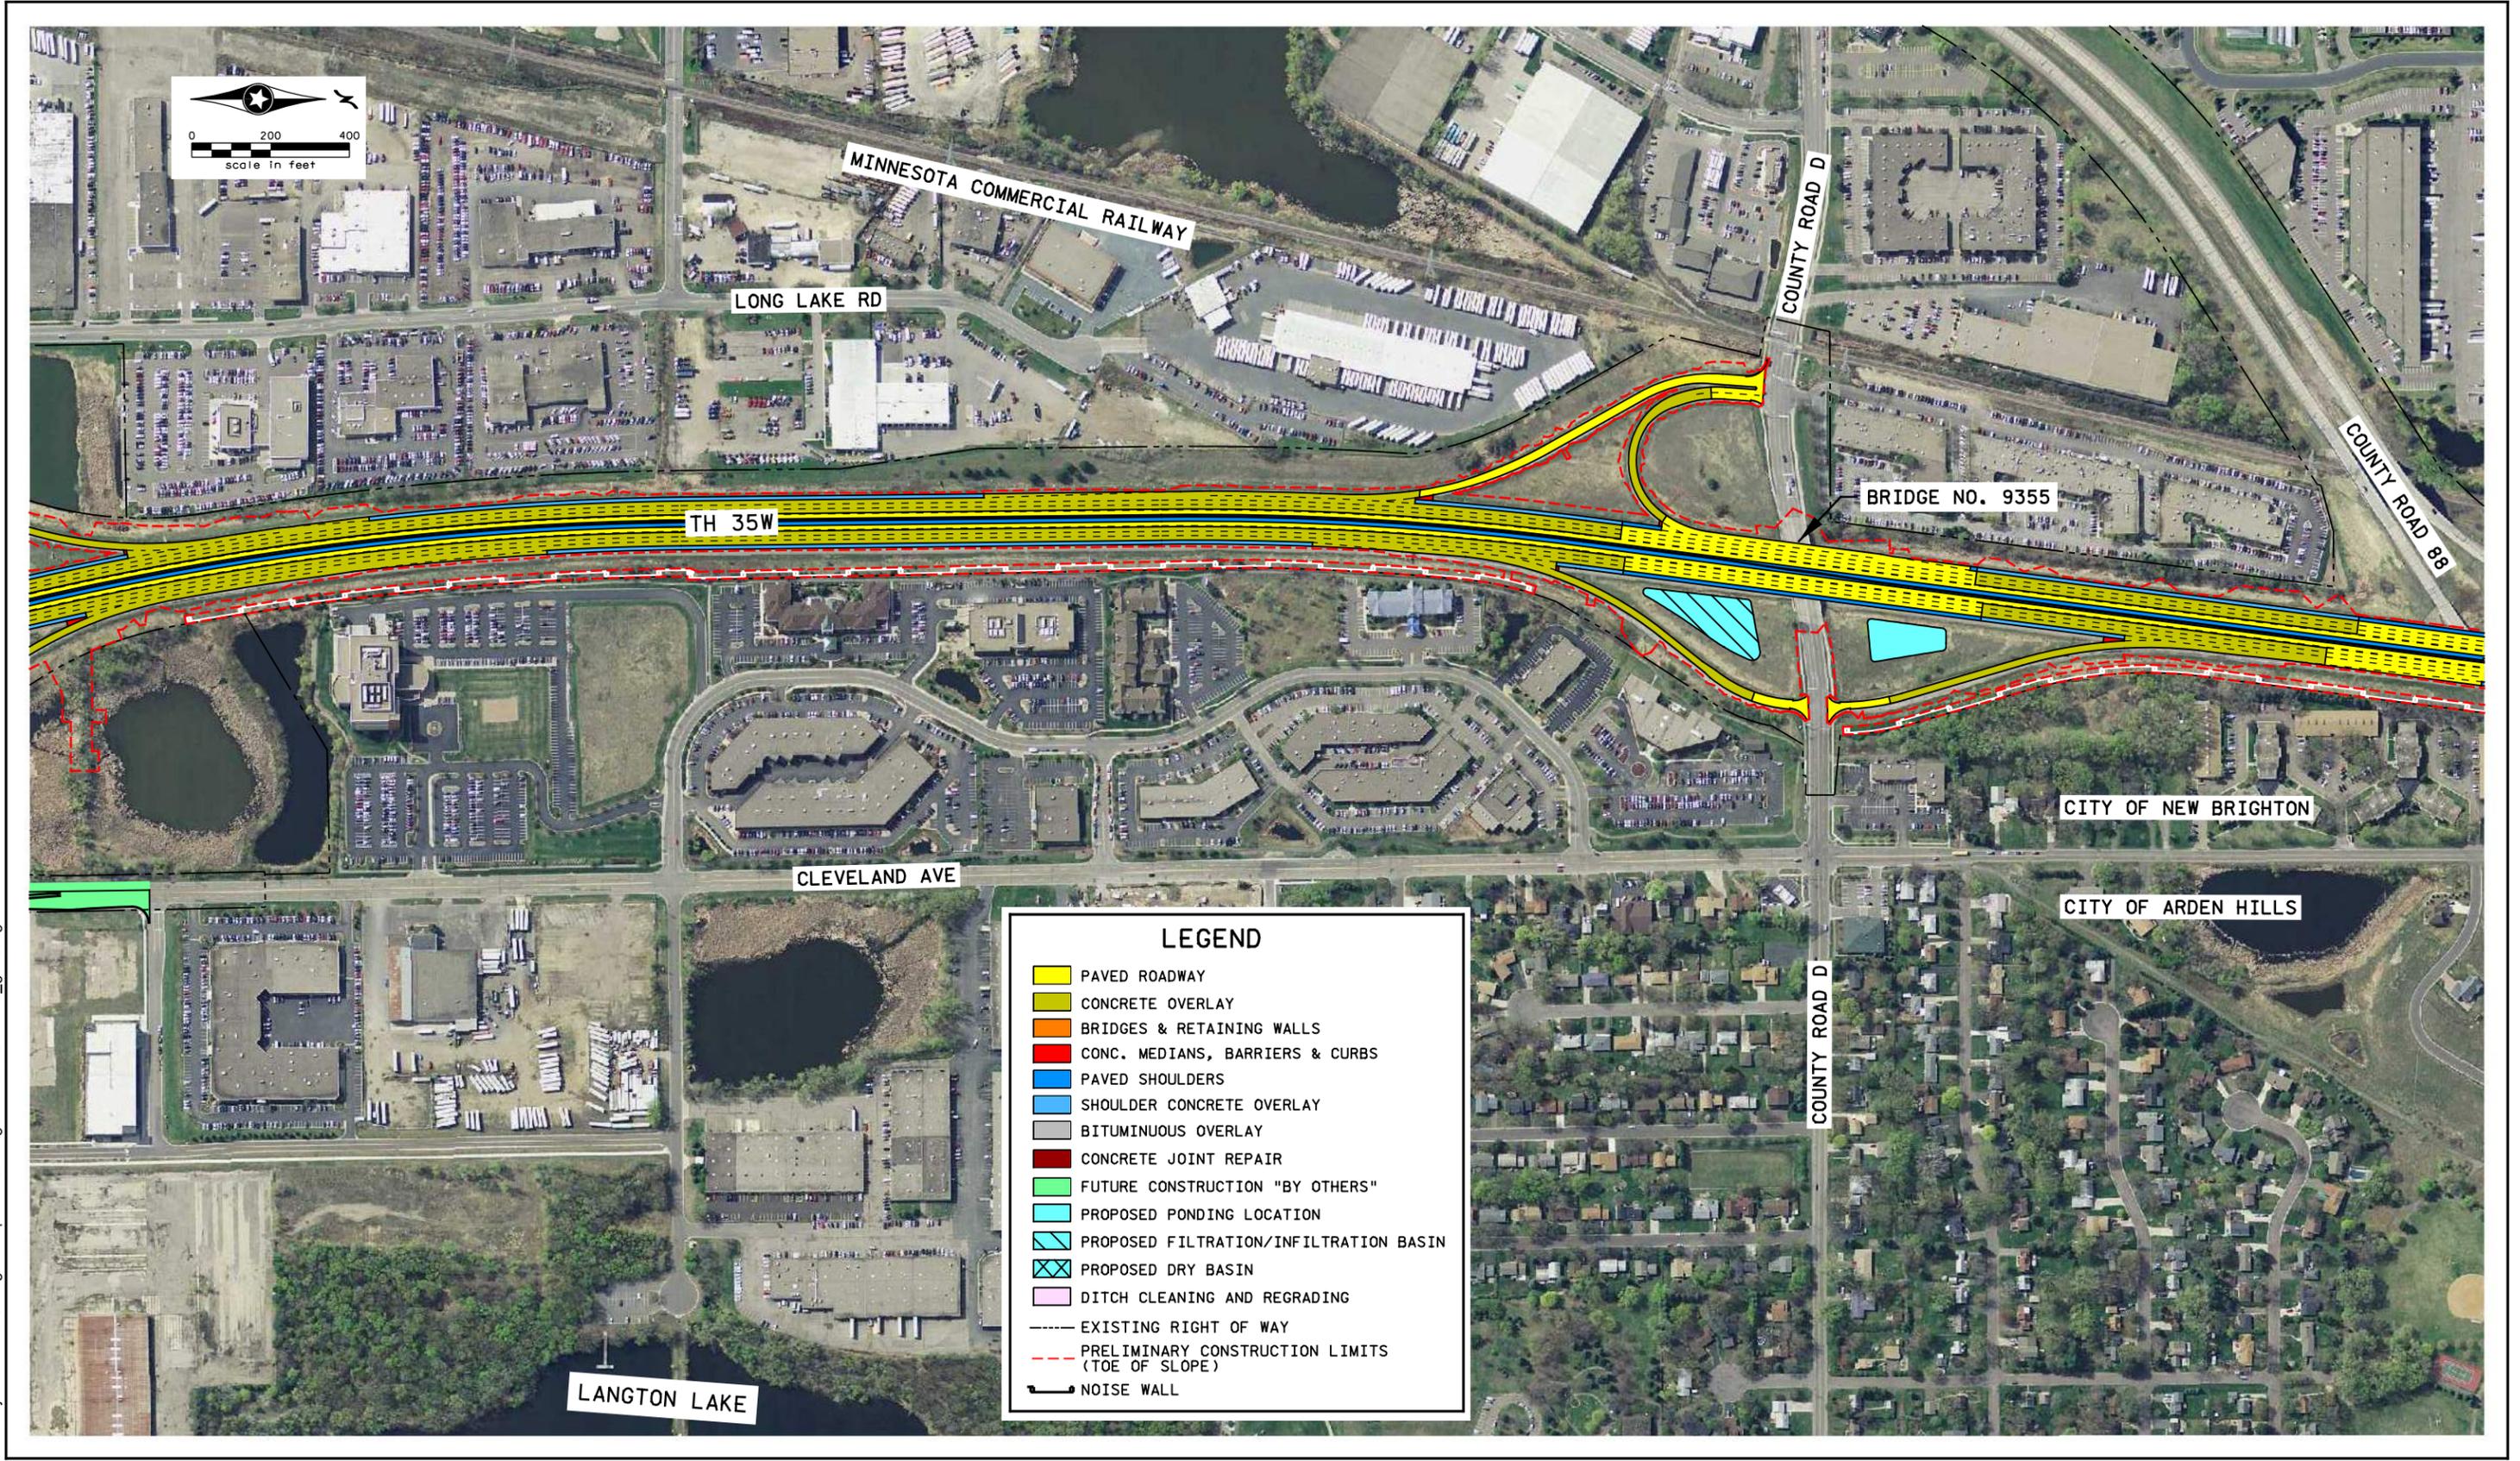


H:\Projects\8598\Design\Graphics\EA Figures\CP6284172_gr02.dgn

Project Layout

I-35W North Corridor Preliminary Design Project
 SP 6284-172
 MnDOT

Figure 4

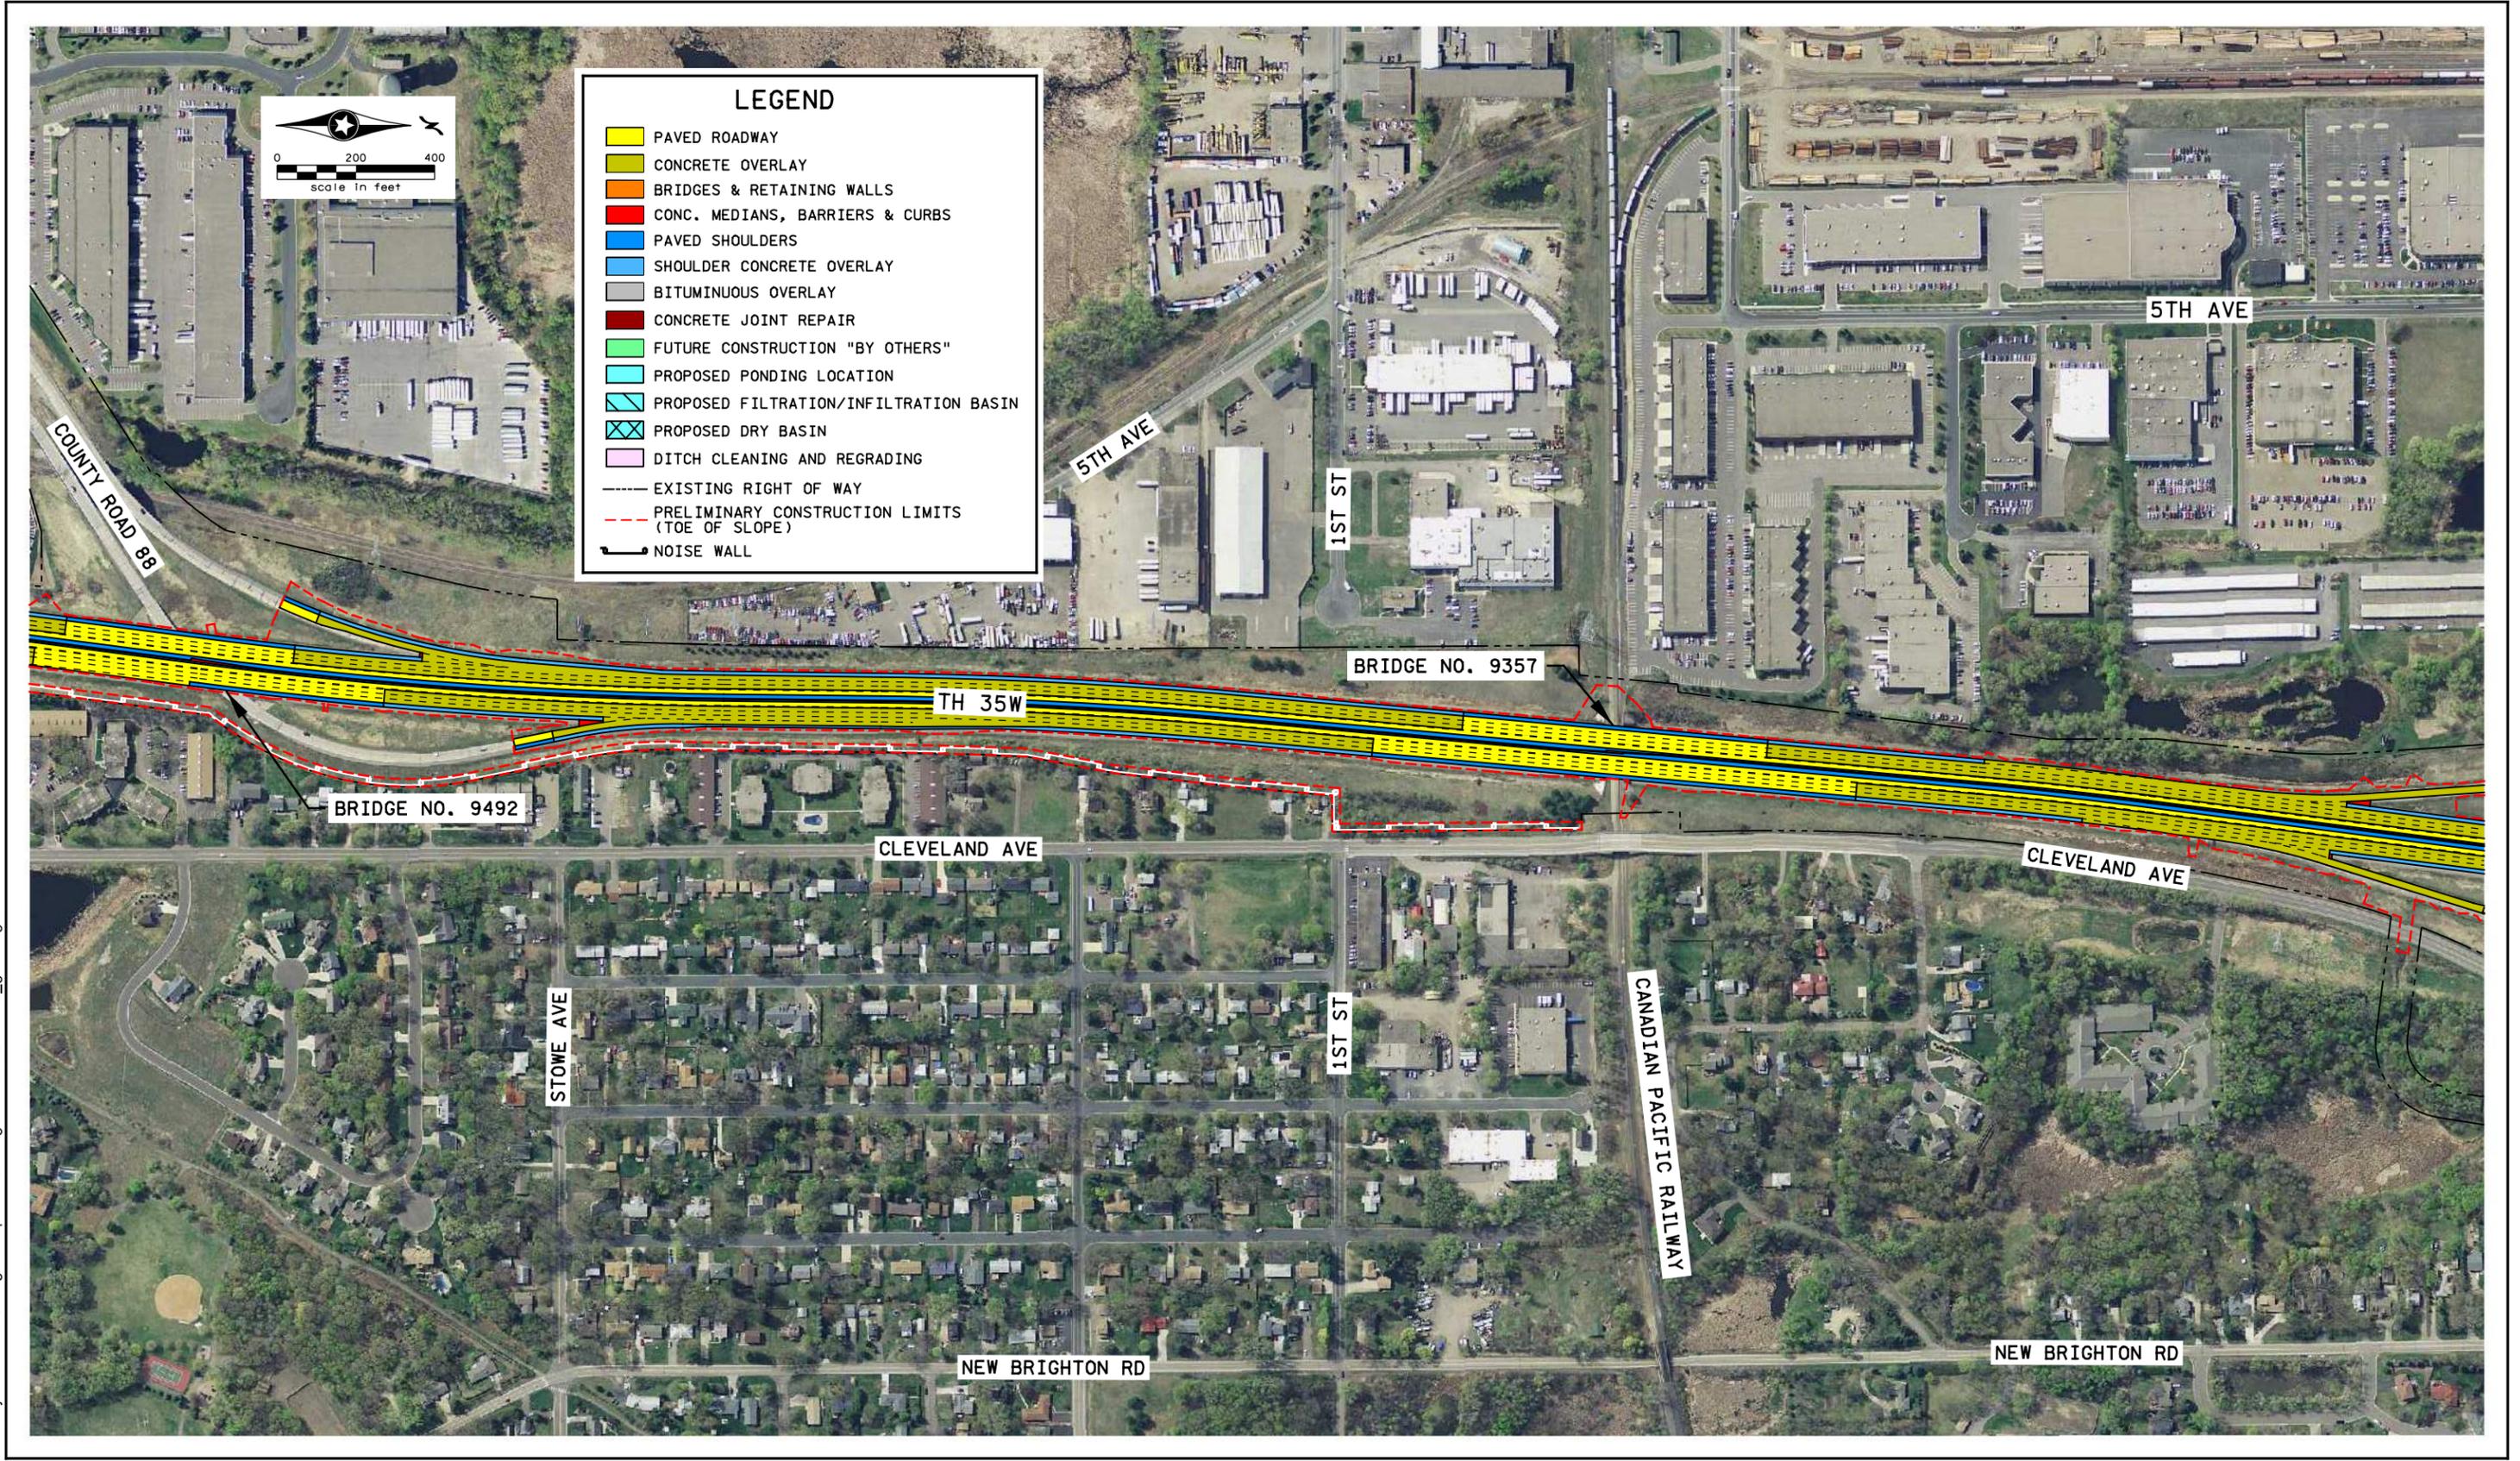


H:\Projects\8598\Design\Graphics\EA Figures\CP6284172_gr03.dgn

Project Layout

I-35W North Corridor Preliminary Design Project
 SP 6284-172
 MnDOT

Figure 5

H:\Projects\8598\Design\Graphics\EA Figures\CP6284172_gr04.dgn

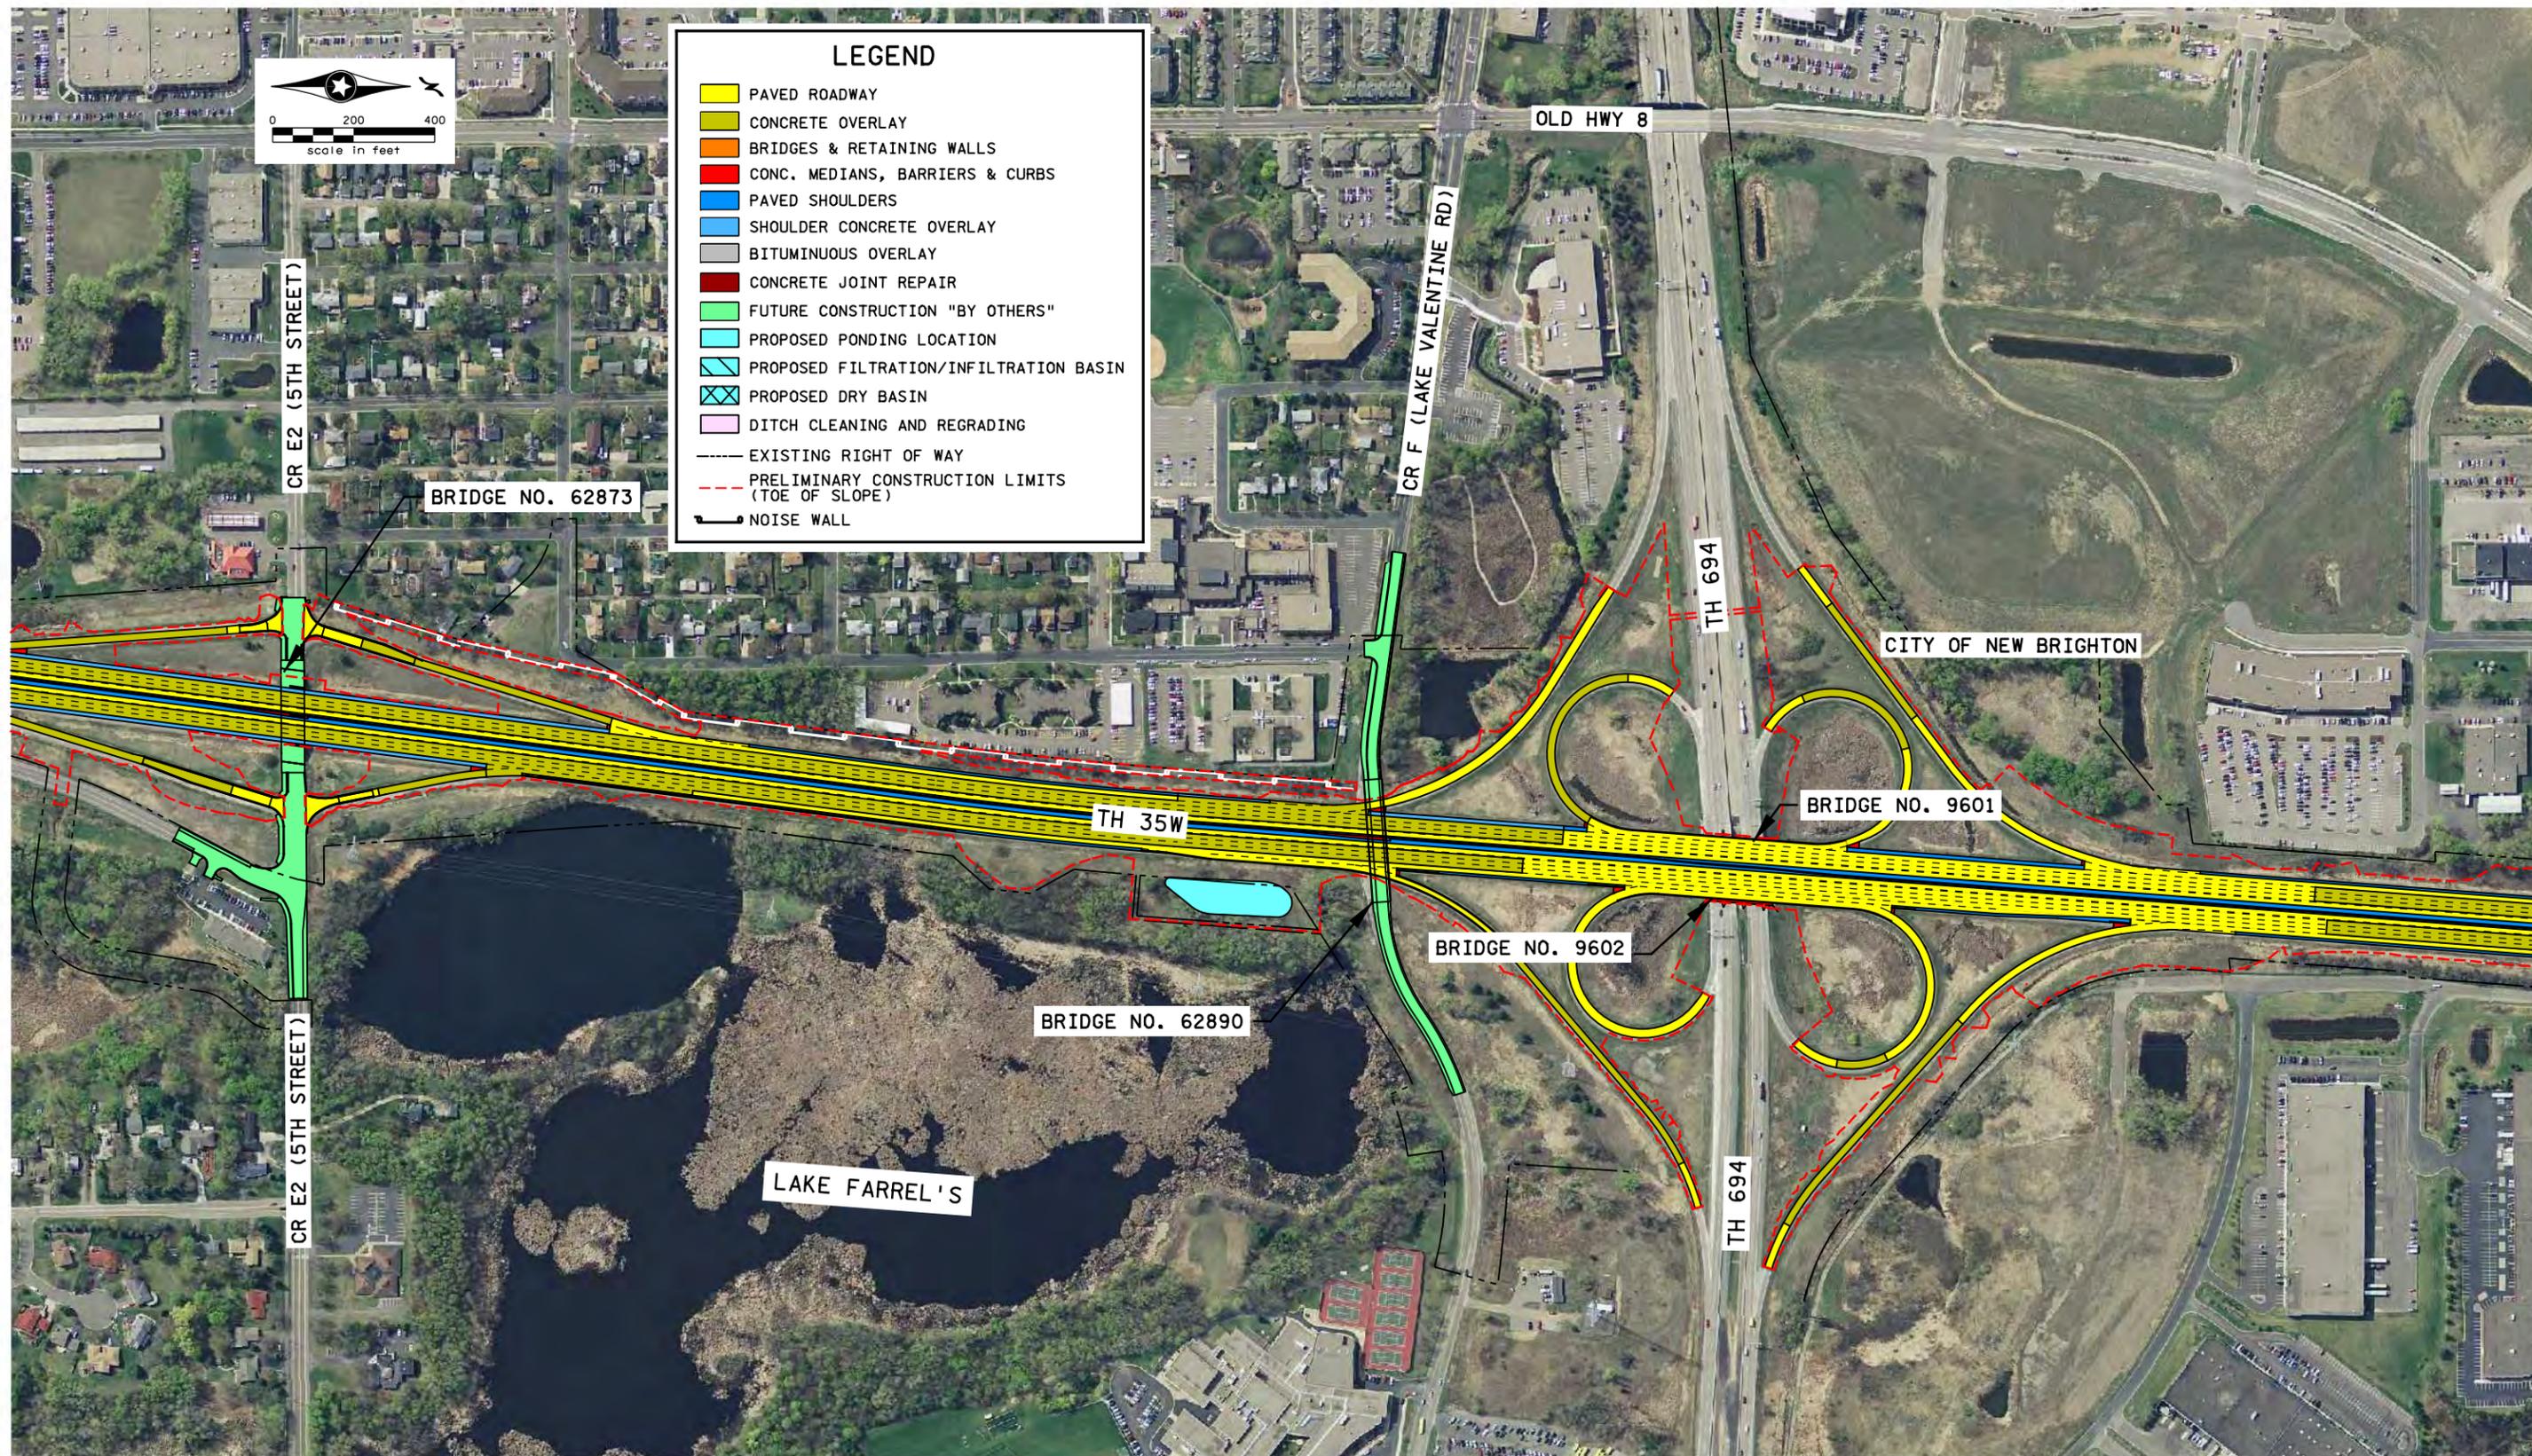


Project Layout

I-35W North Corridor Preliminary Design Project
SP 6284-172
MnDOT

Figure 6


H:\Projects\8598\Design\Graphics\EA Figures\CP6284172_gr05.dgn

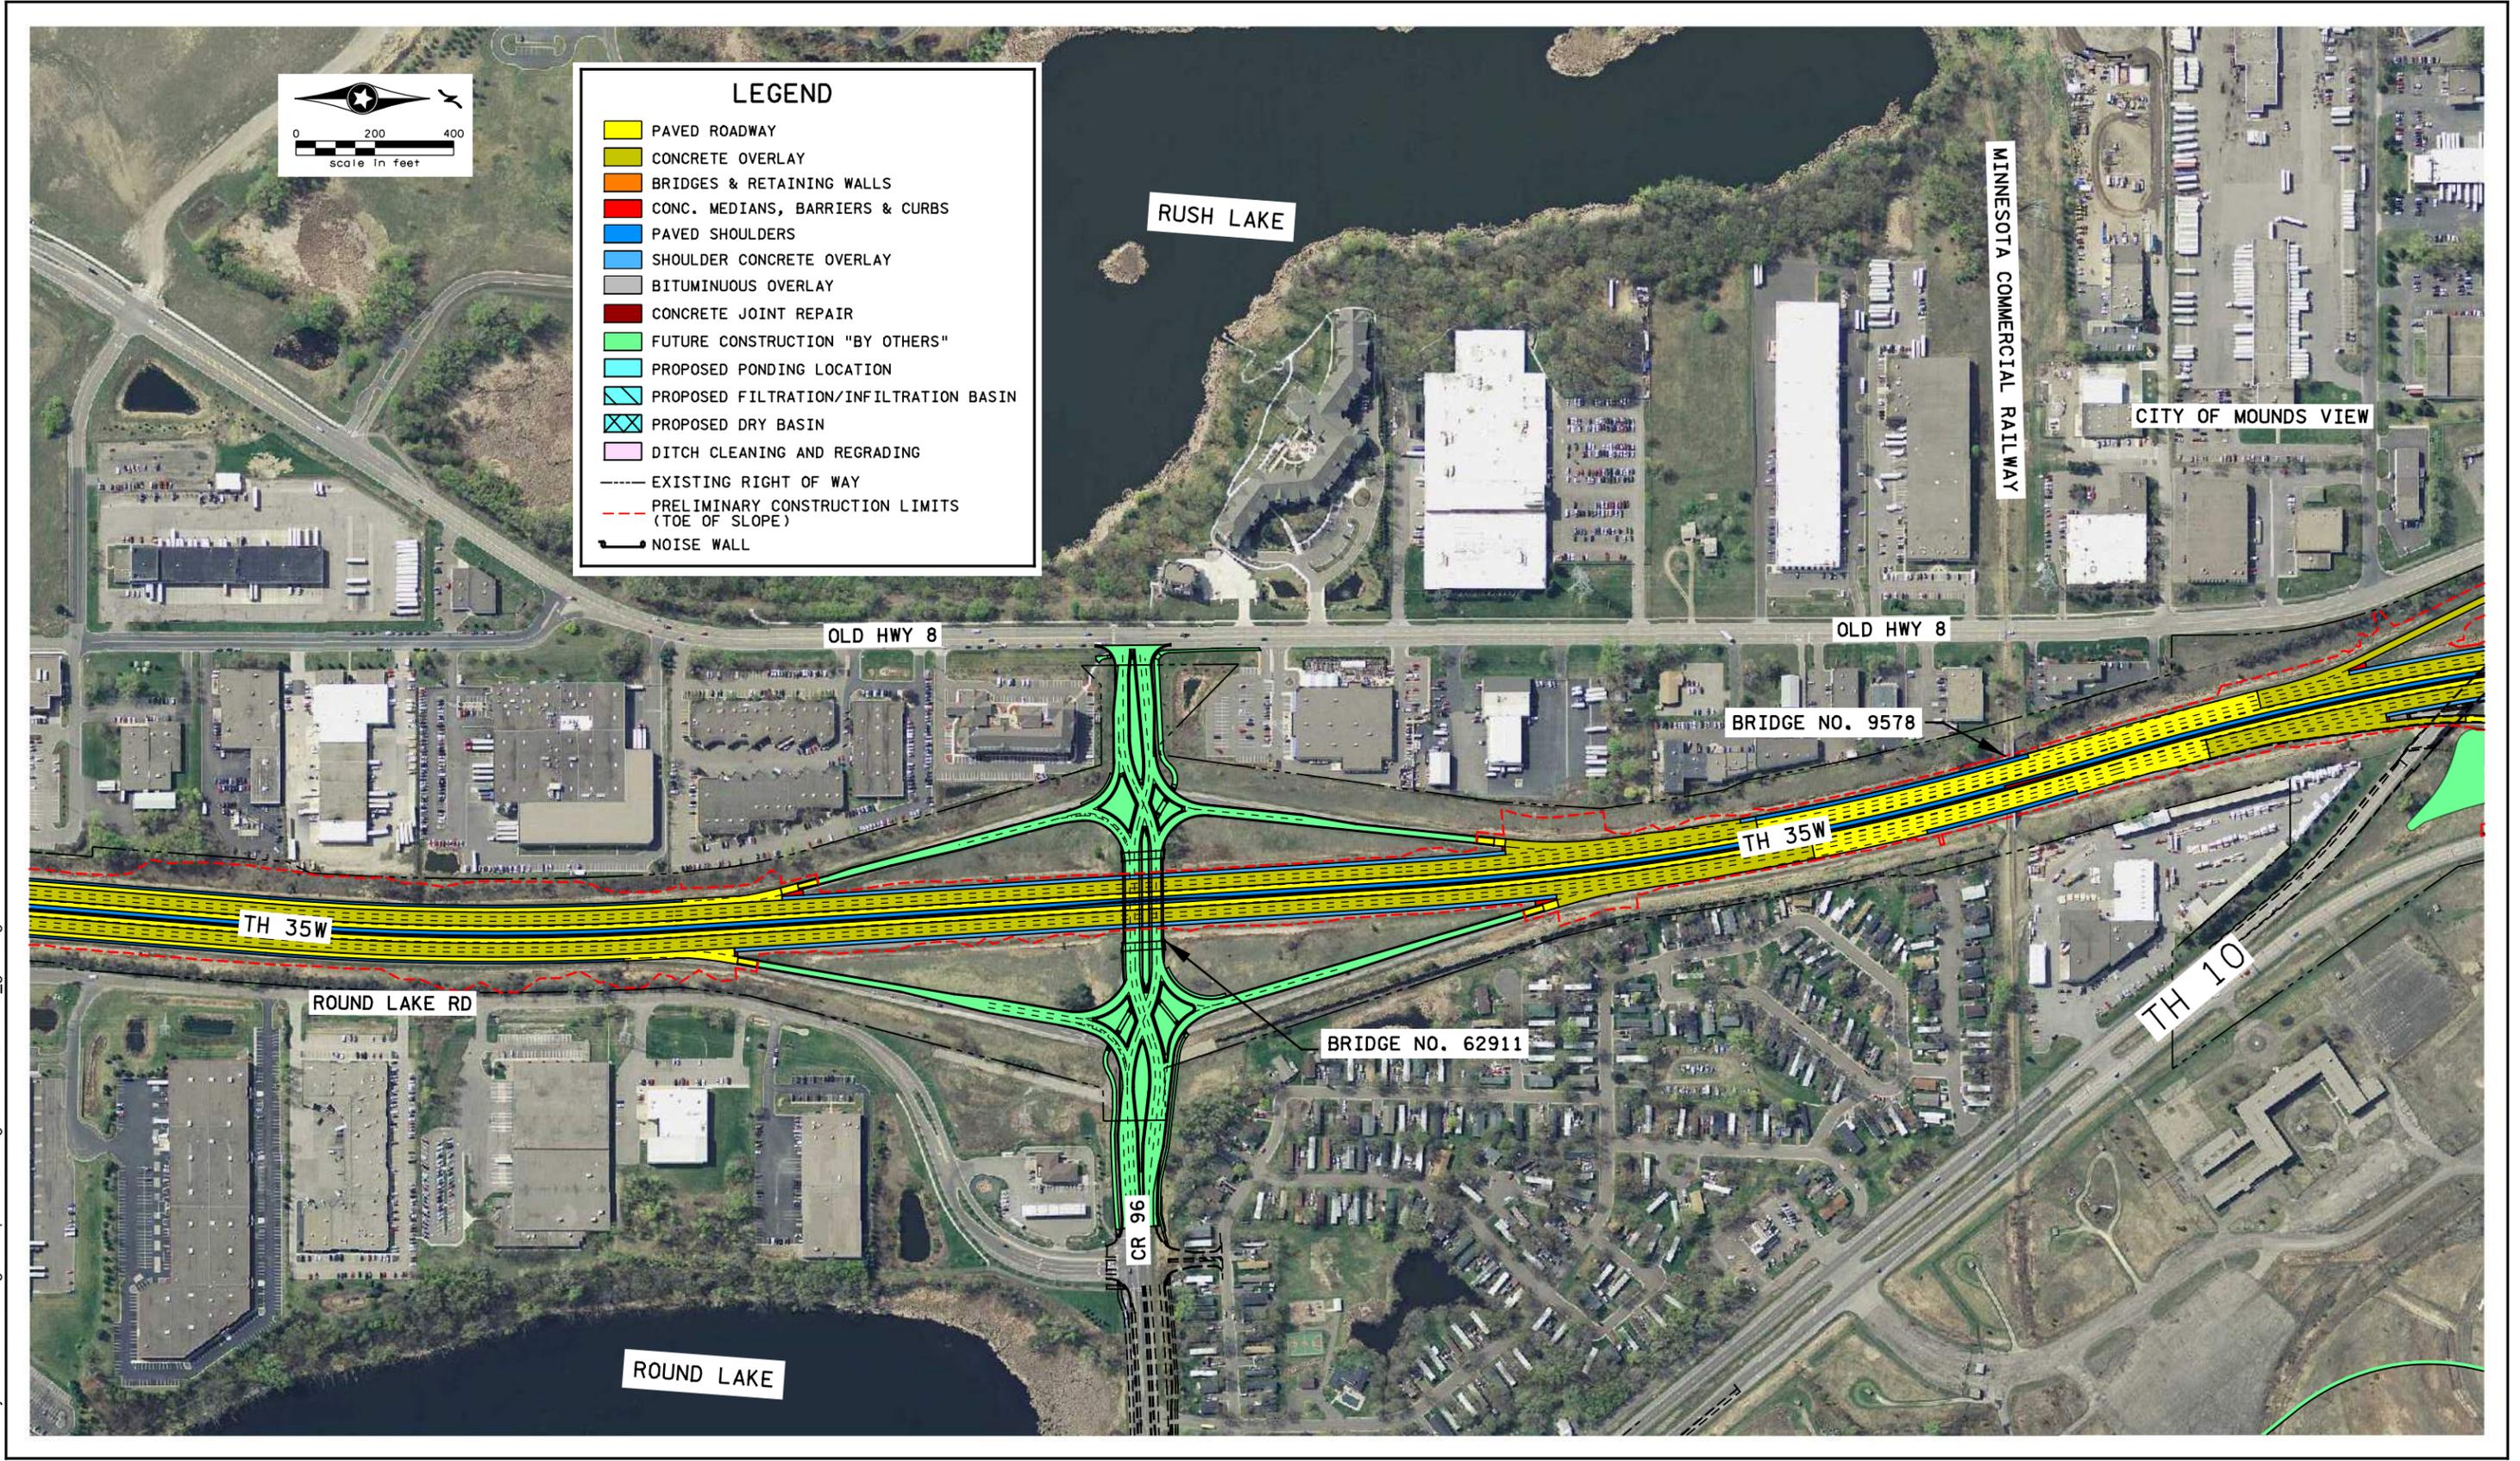

Project Layout

I-35W North Corridor Preliminary Design Project
SP 6284-172
MnDOT

Figure 7

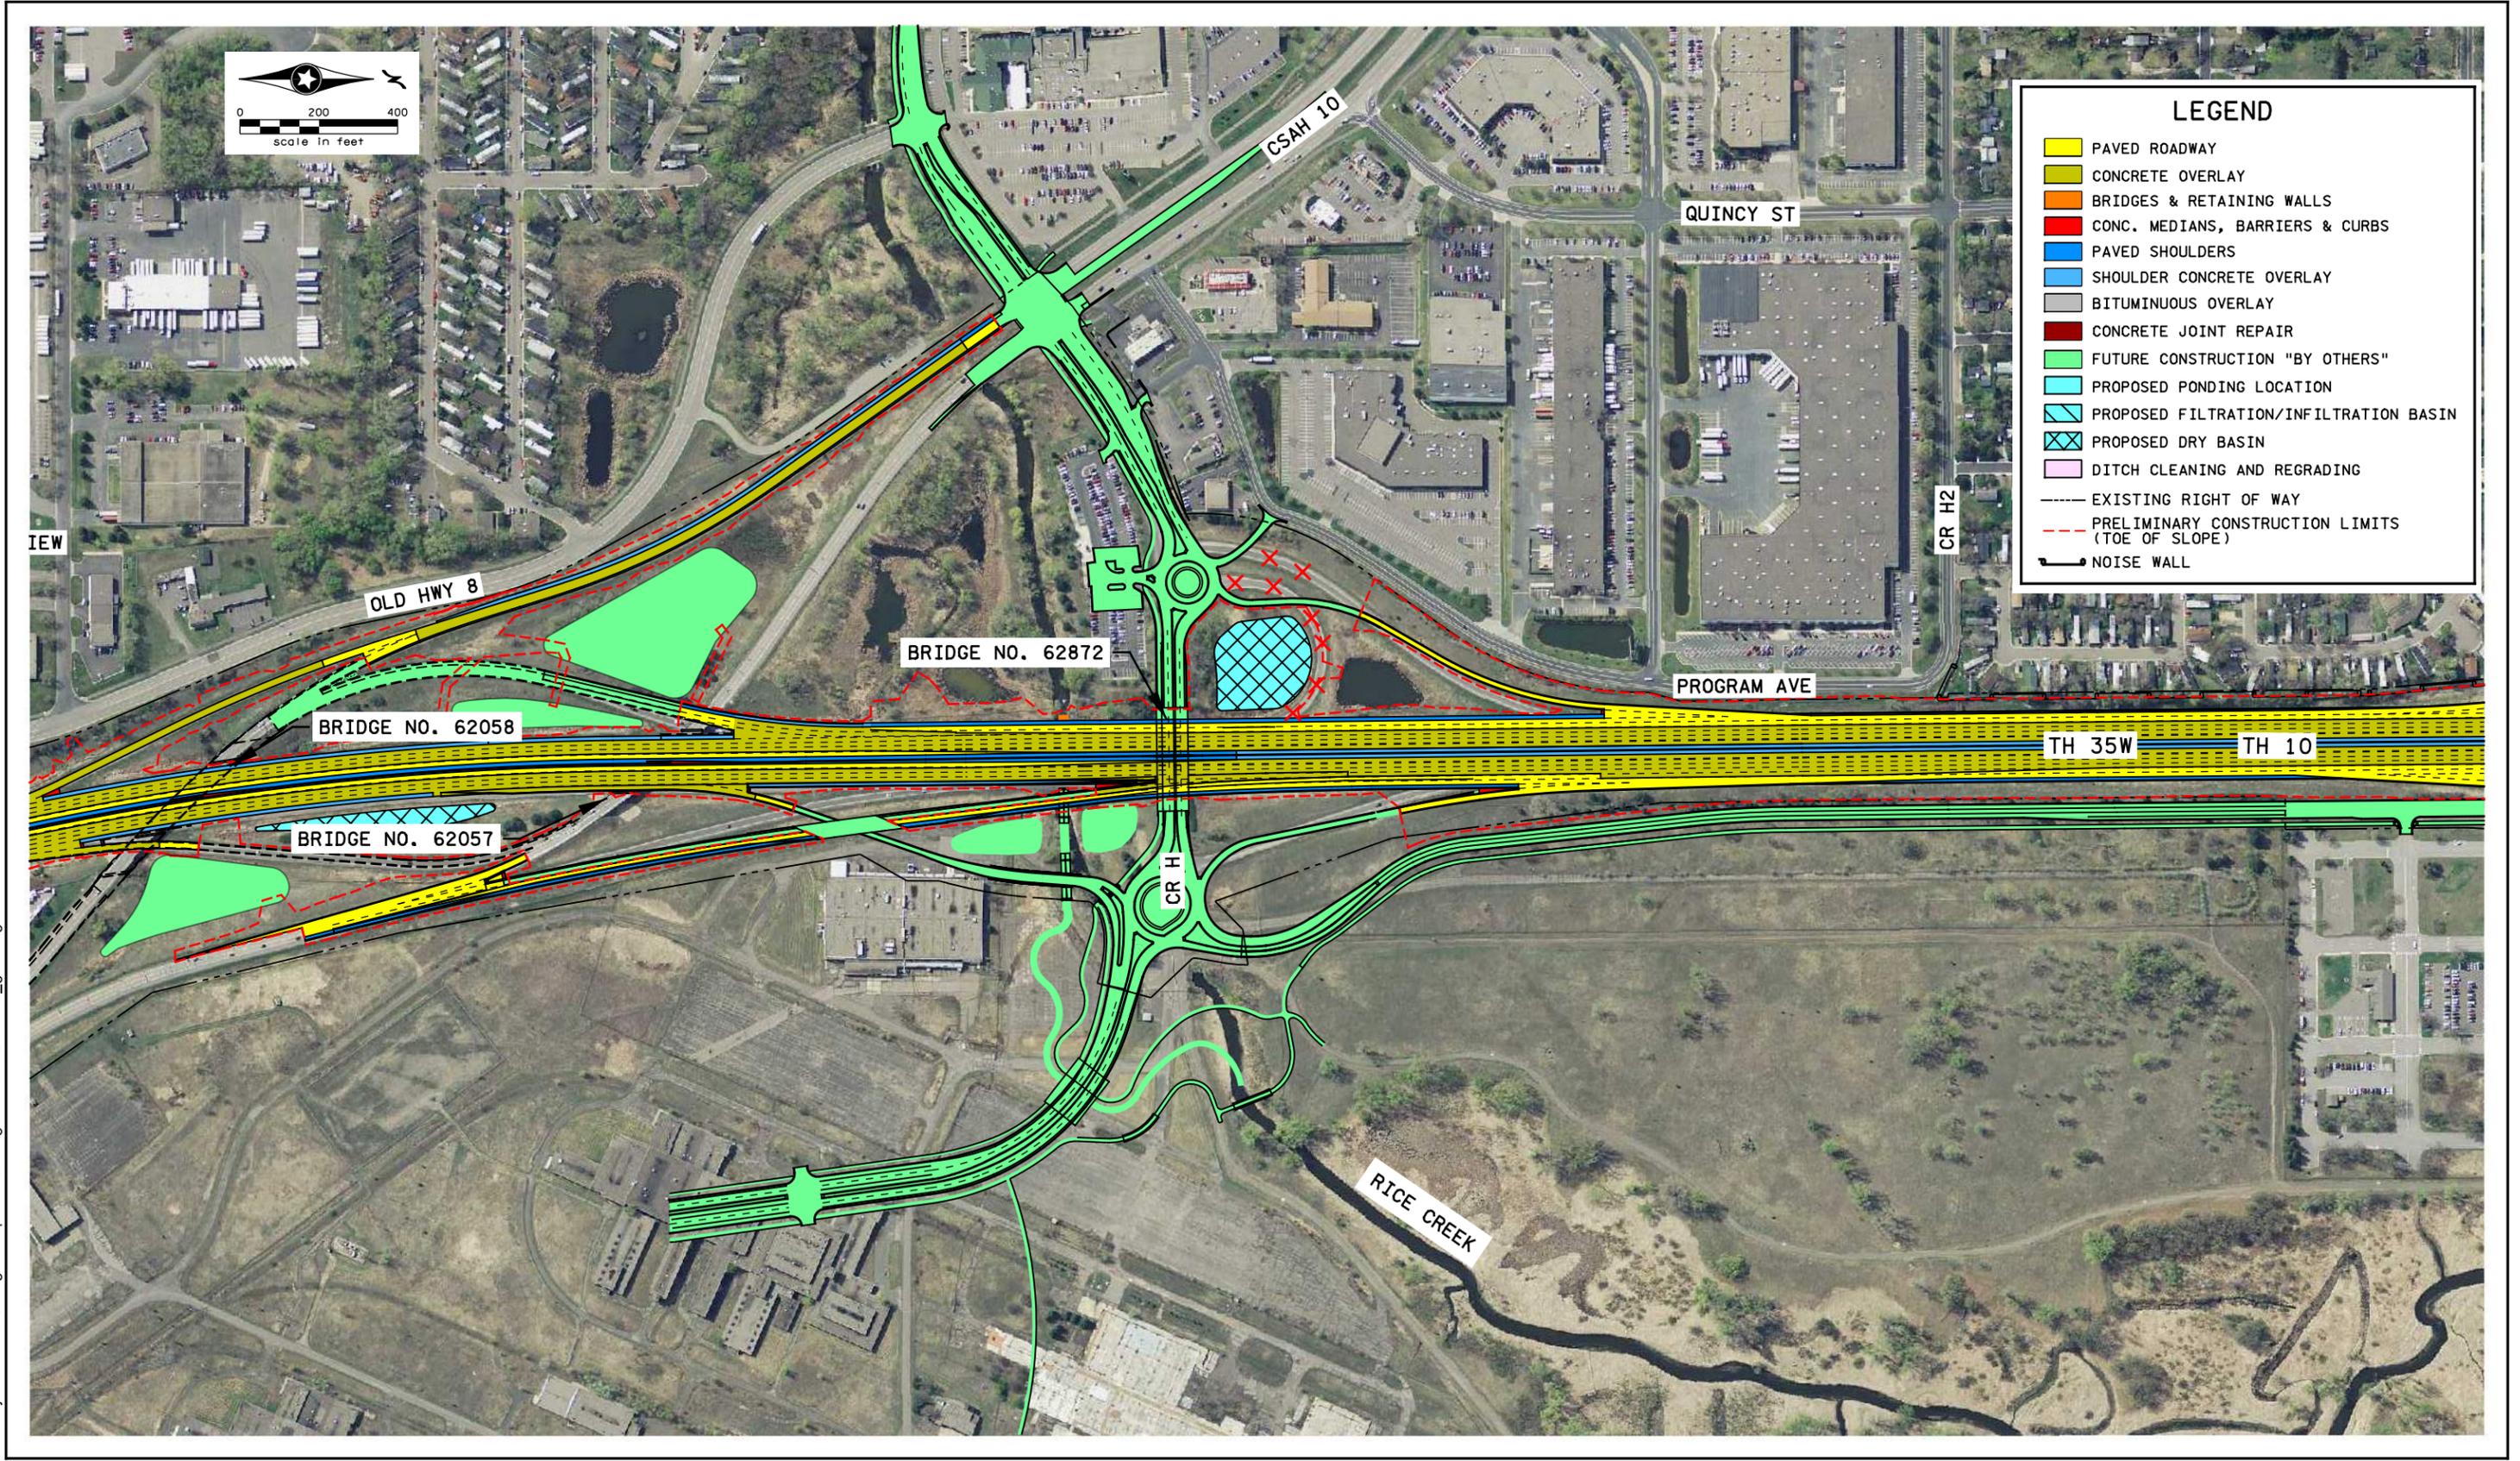


H:\Projects\8598\Design\Graphics\EA Figures\CP6284172_gr06.dgn

Project Layout

I-35W North Corridor Preliminary Design Project
 SP 6284-172
 MnDOT

Figure 8


H:\Projects\6598\Design\Graphics\EA_Figures\CP6284172_gr07.dgn

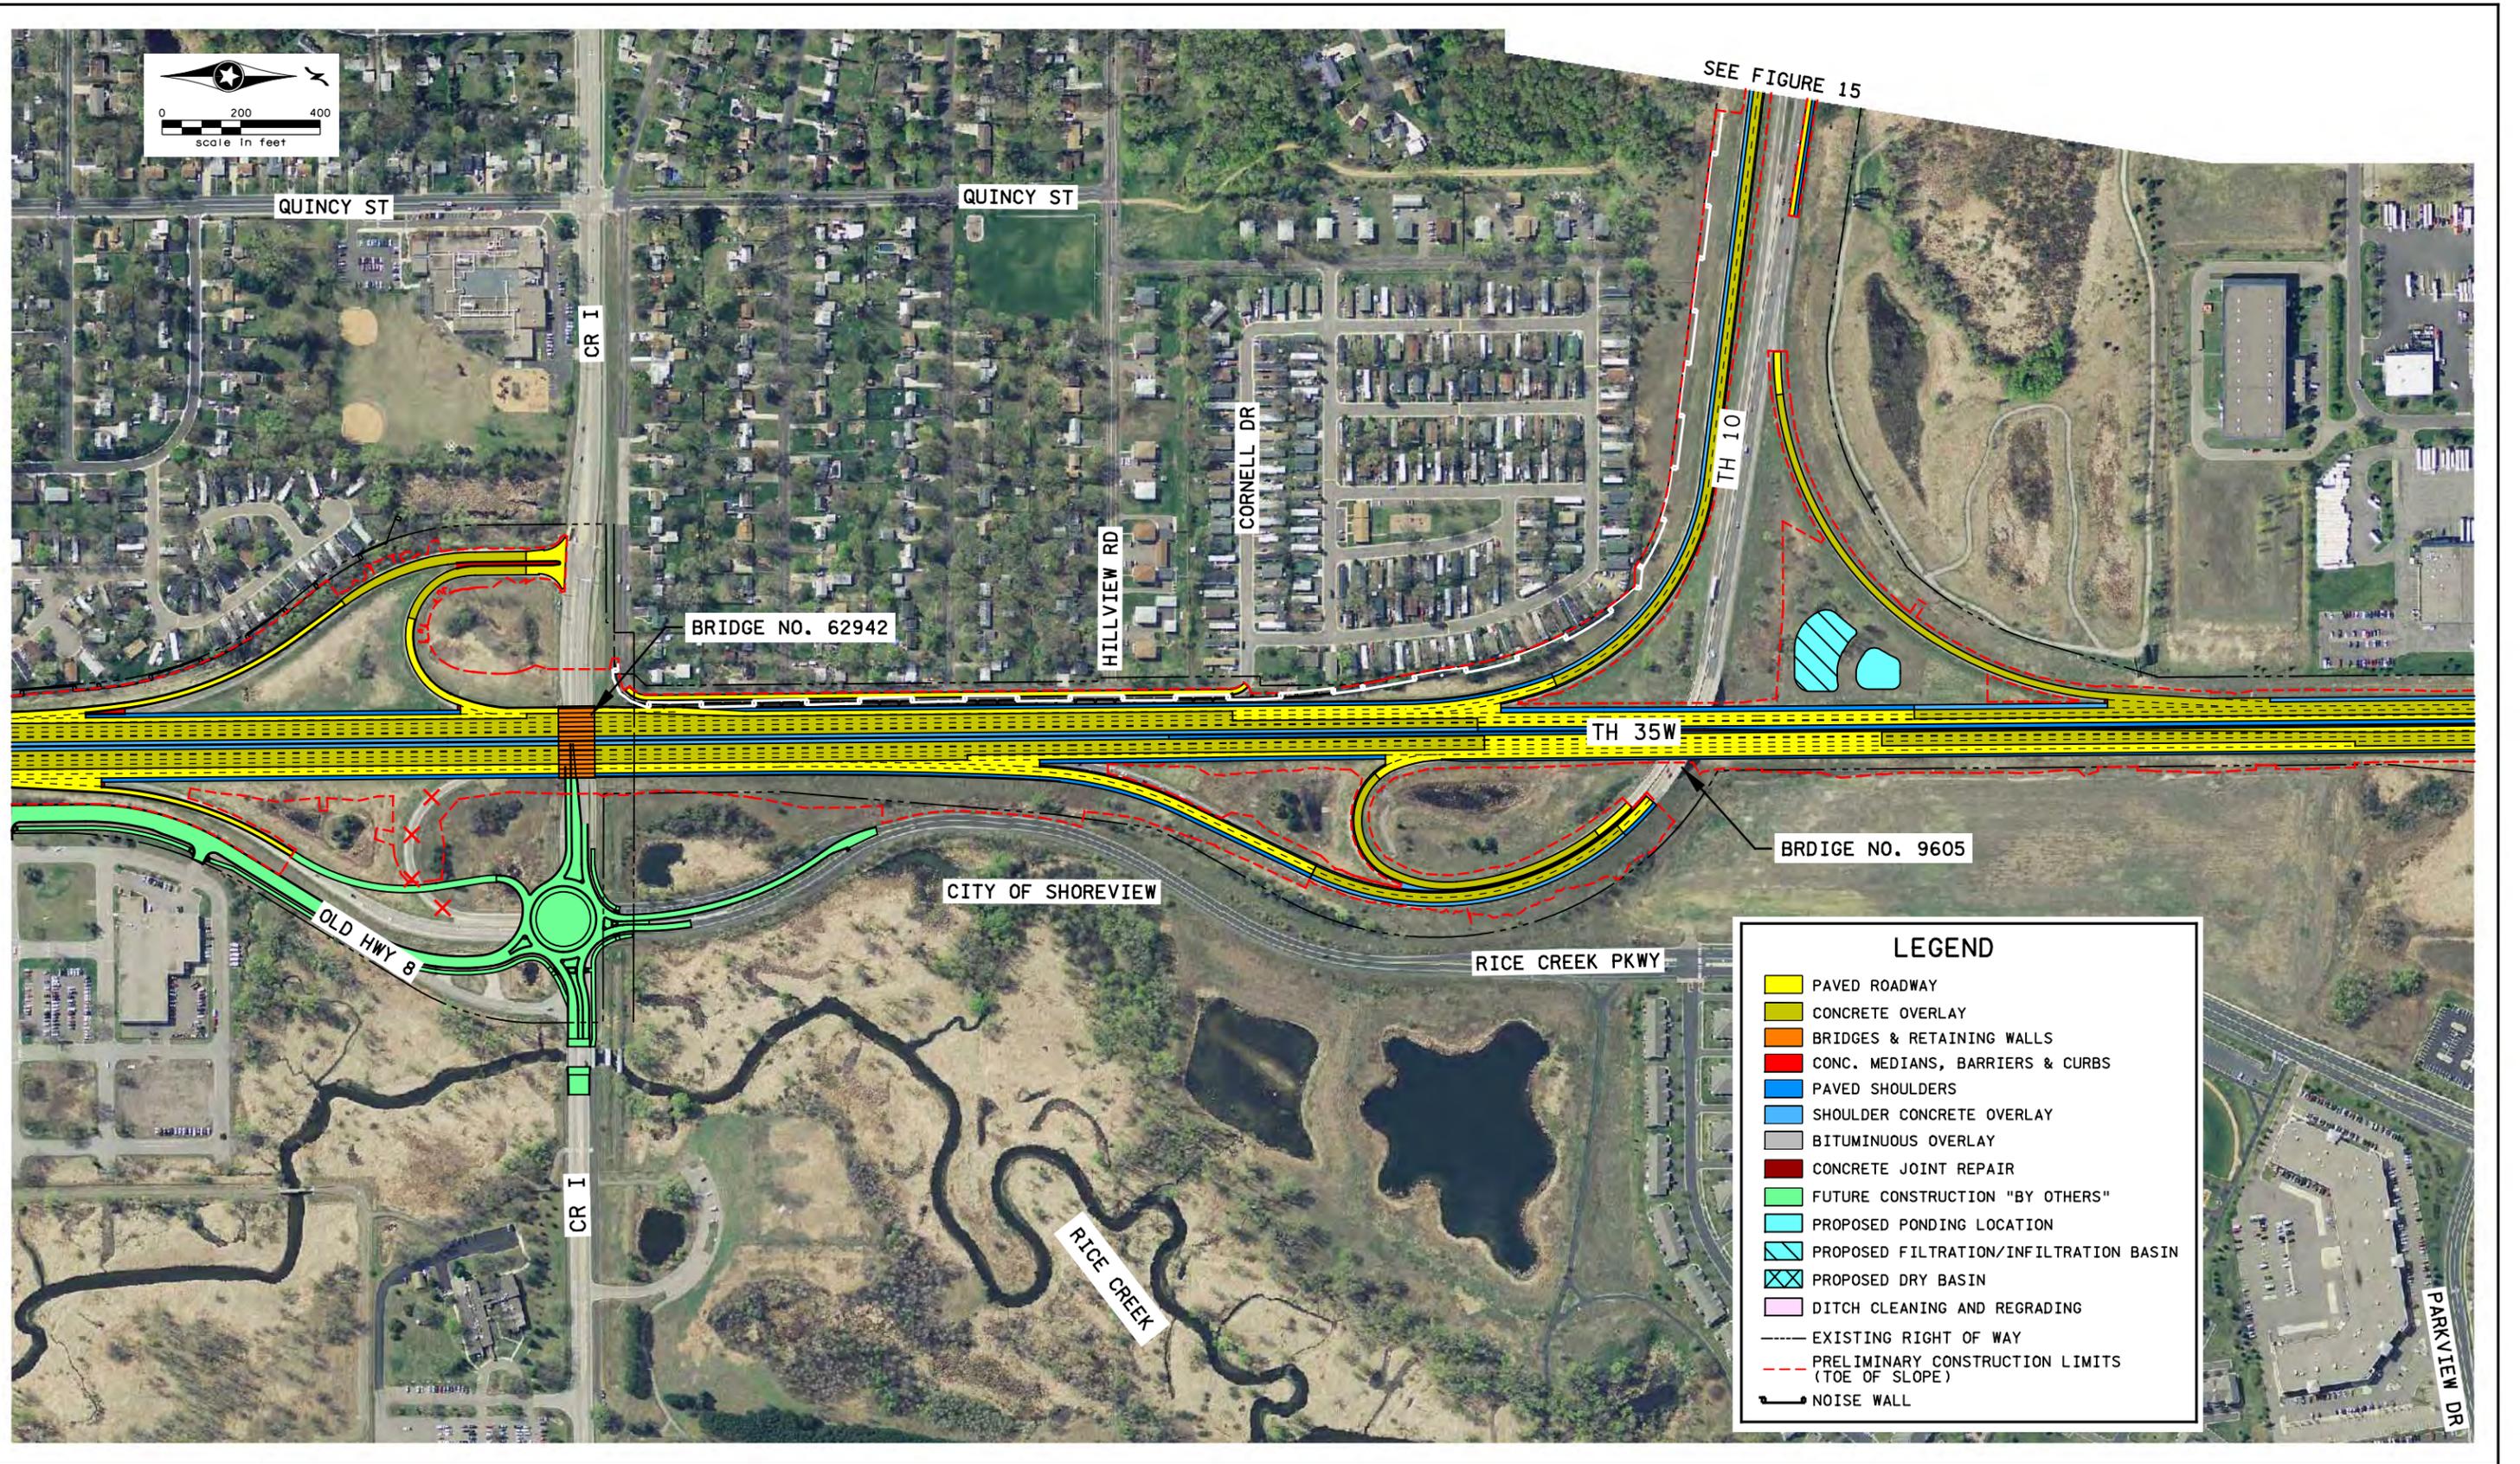

Project Layout

I-35W North Corridor Preliminary Design Project
SP 6284-172
MnDOT

Figure 9

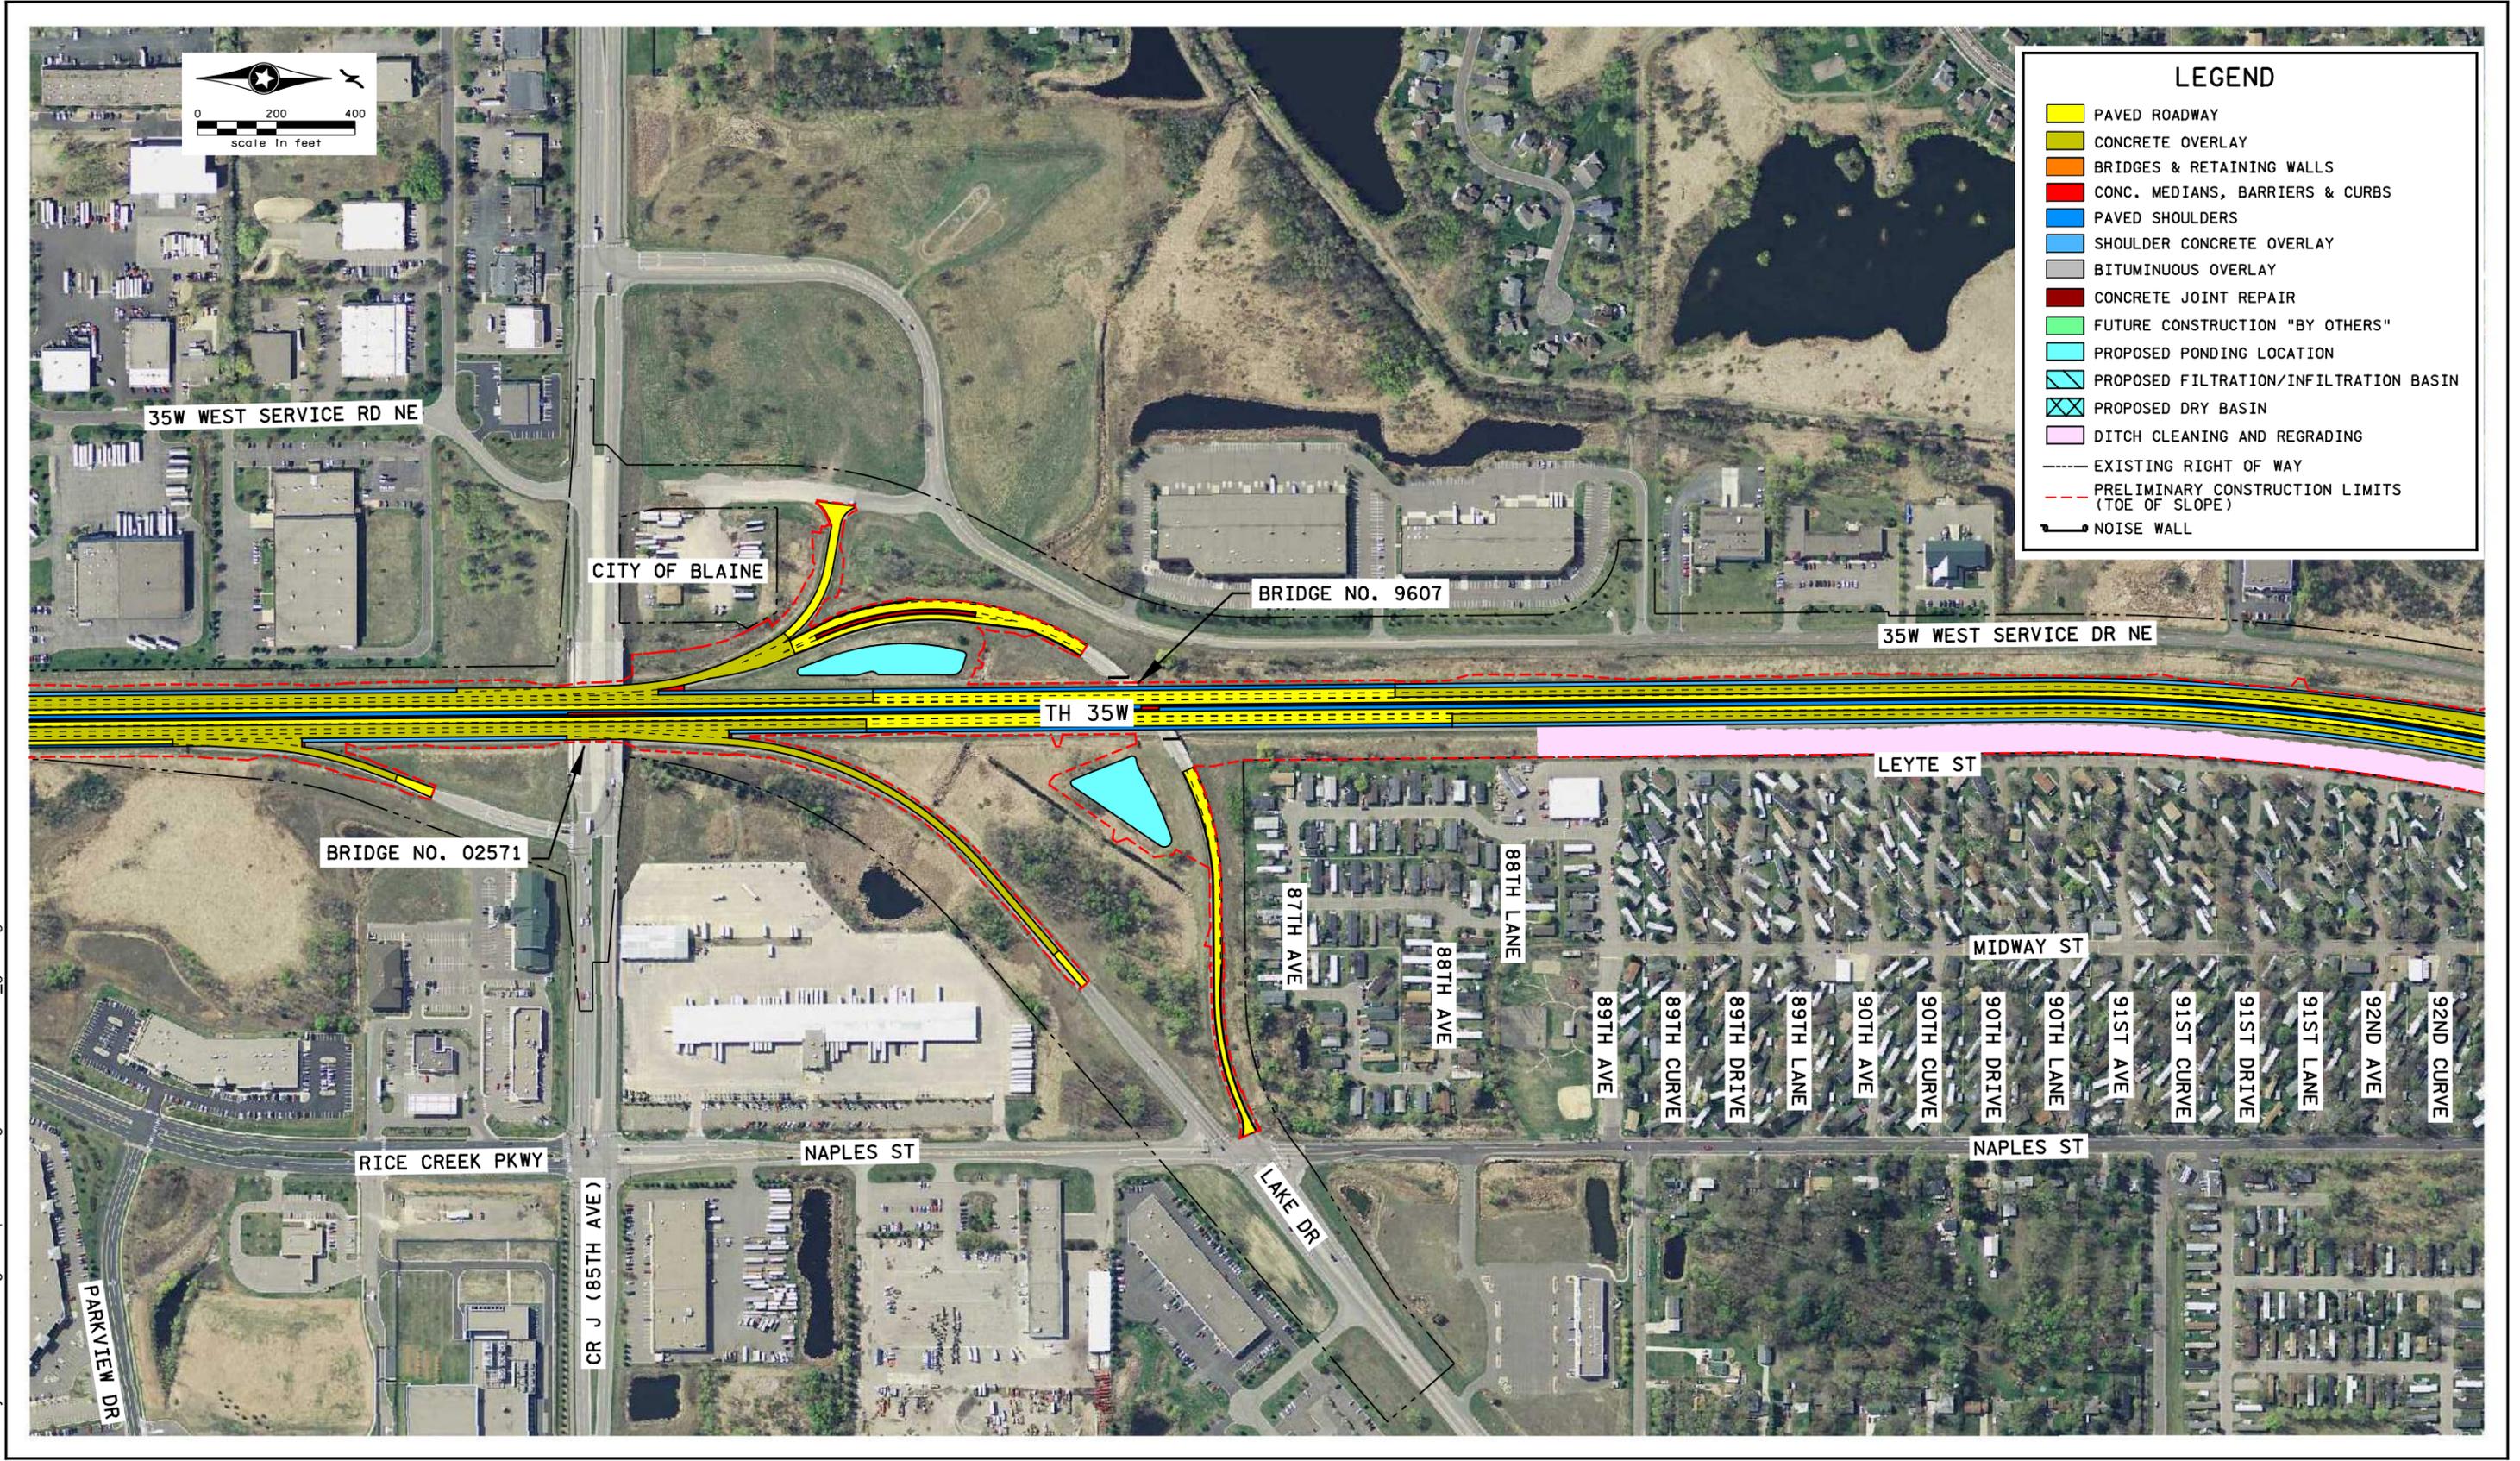


H:\Projects\8598\Design\Graphics\EA Figures\CP6284172_gr08.dgn

Project Layout

I-35W North Corridor Preliminary Design Project
 SP 6284-172
 MnDOT

Figure 10

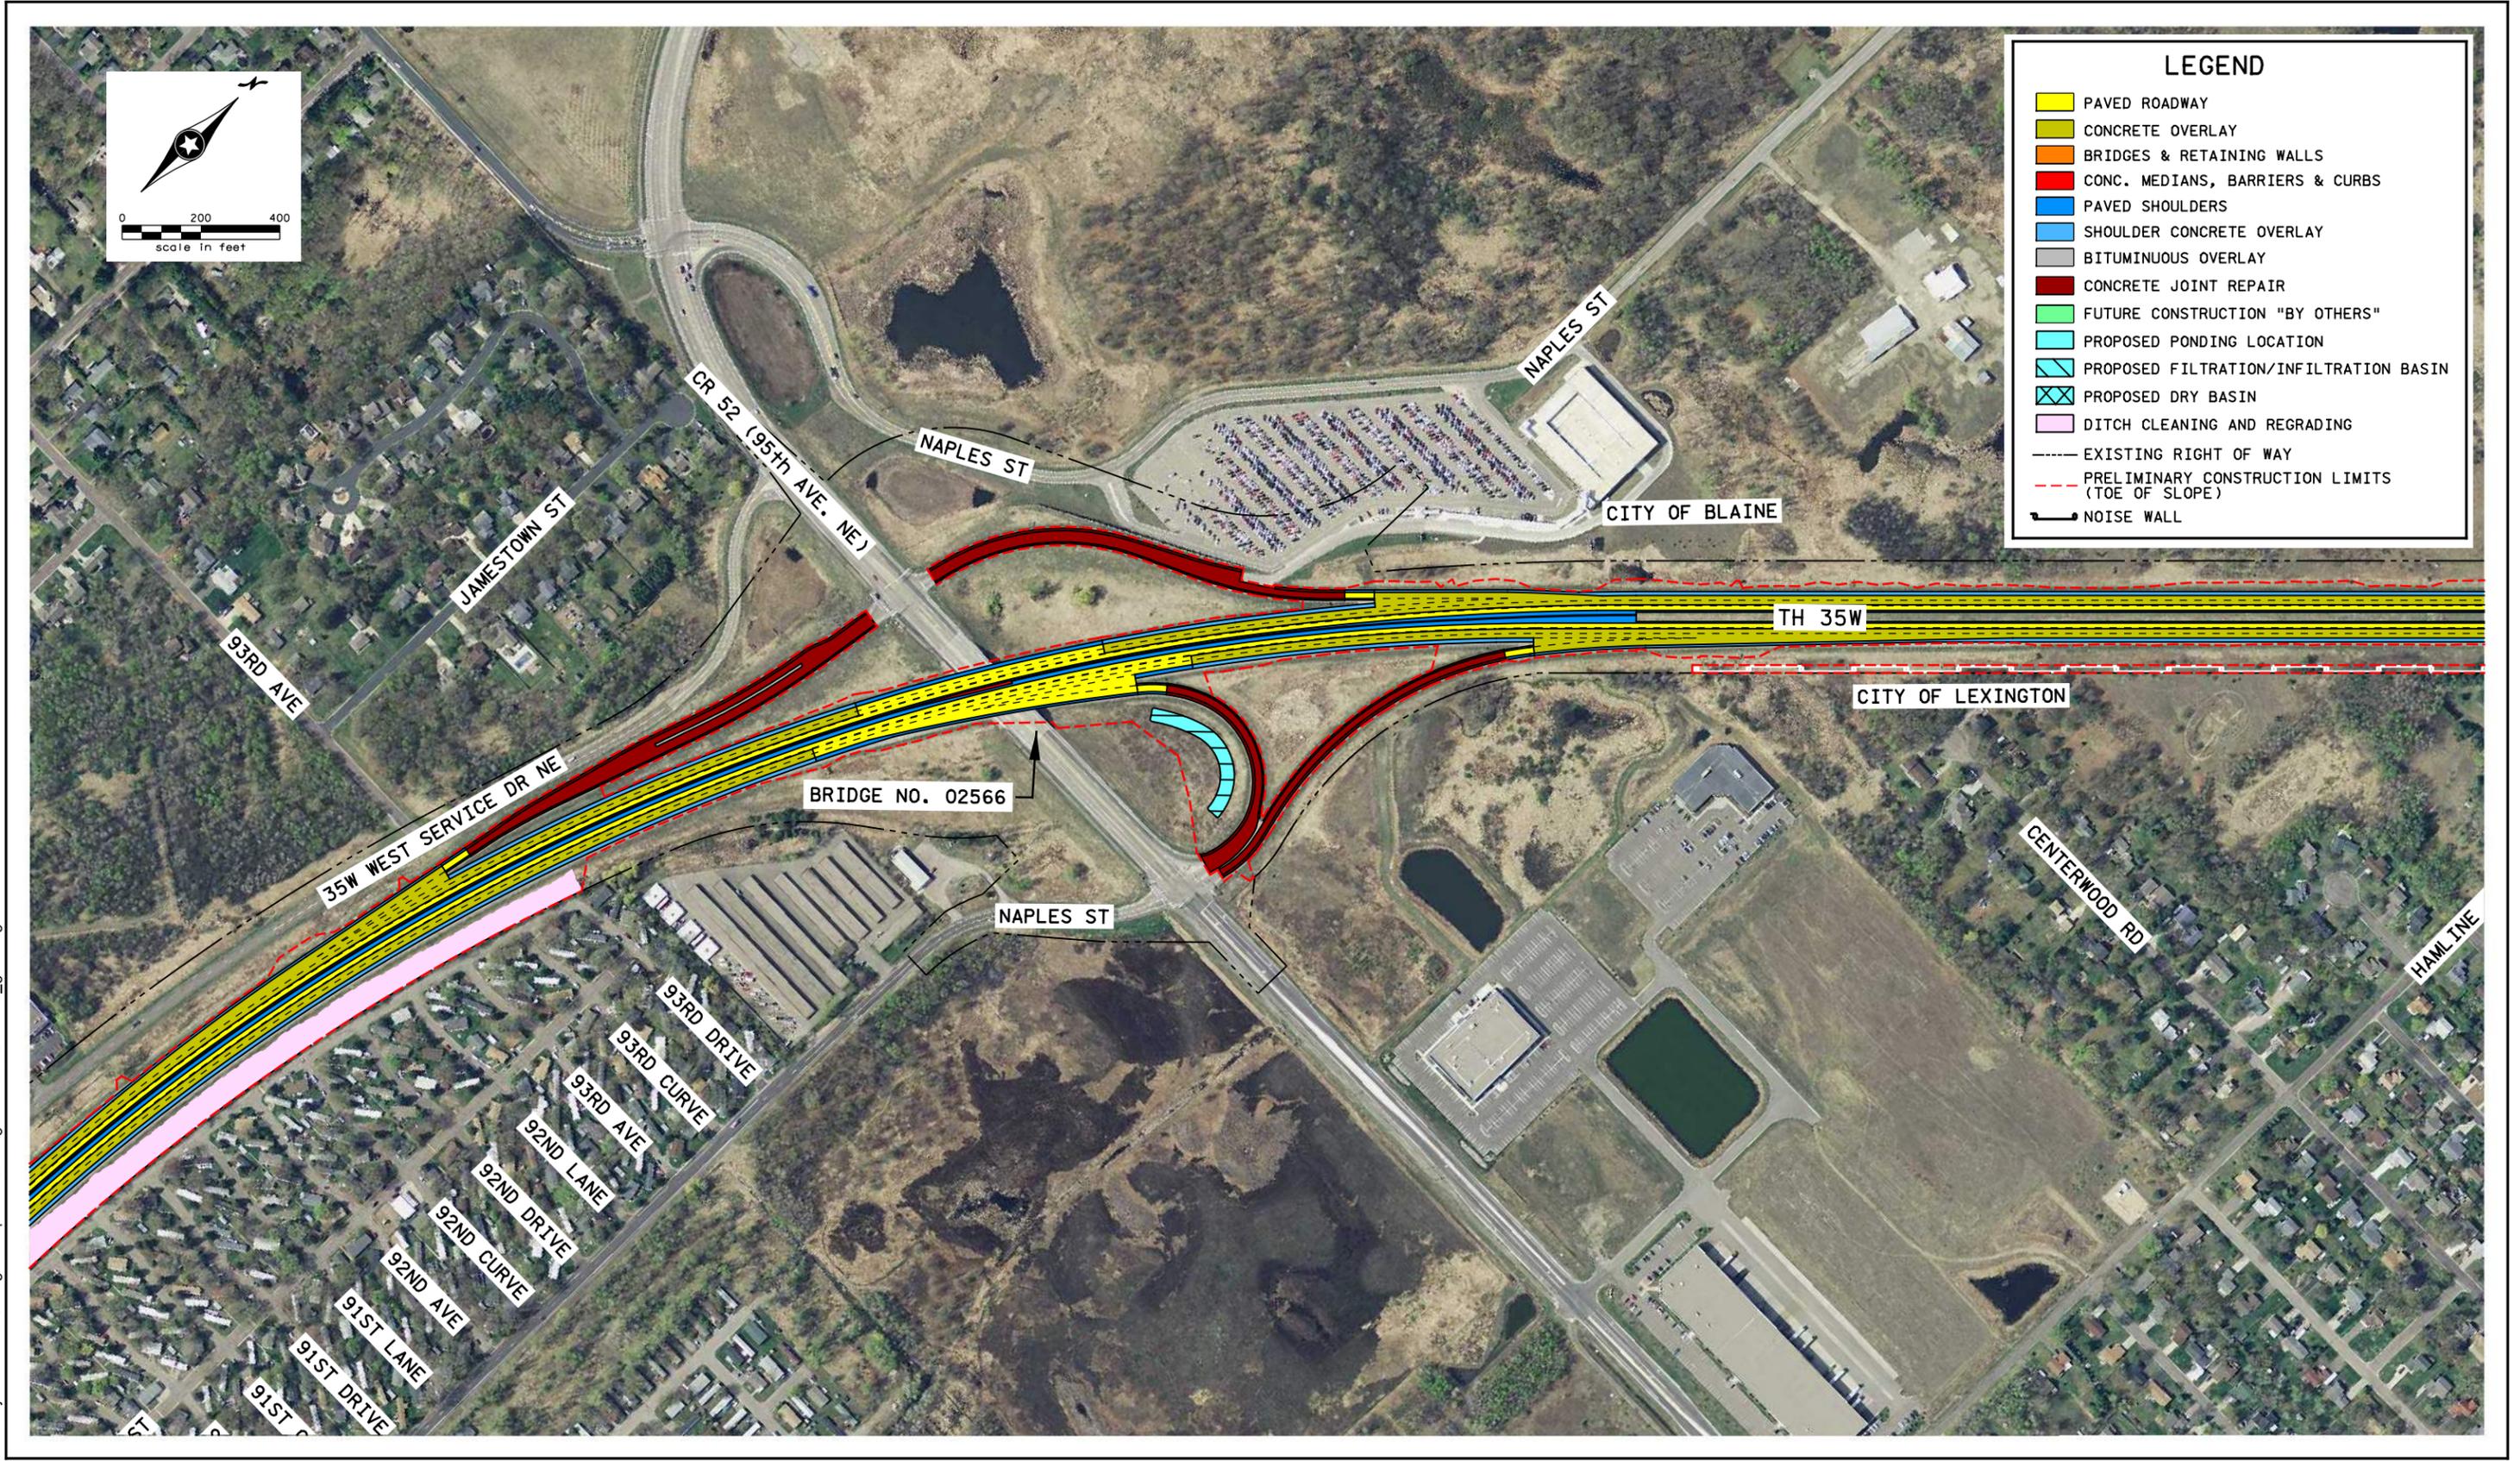

H:\Projects\8598\Design\Graphics\EA Figures\CP6284172_gr09.dgn

Project Layout

I-35W North Corridor Preliminary Design Project
 SP 6284-172
 MnDOT

Figure 11




LEGEND	
	PAVED ROADWAY
	CONCRETE OVERLAY
	BRIDGES & RETAINING WALLS
	CONC. MEDIANS, BARRIERS & CURBS
	PAVED SHOULDERS
	SHOULDER CONCRETE OVERLAY
	BITUMINOUS OVERLAY
	CONCRETE JOINT REPAIR
	FUTURE CONSTRUCTION "BY OTHERS"
	PROPOSED PONDING LOCATION
	PROPOSED FILTRATION/INFILTRATION BASIN
	PROPOSED DRY BASIN
	DITCH CLEANING AND REGRADING
	EXISTING RIGHT OF WAY
	PRELIMINARY CONSTRUCTION LIMITS (TOE OF SLOPE)
	NOISE WALL

H:\Projects\8598\Design\Graphics\EA Figures\CP6284172_gr10.dgn

Project Layout

I-35W North Corridor Preliminary Design Project
 SP 6284-172
 MnDOT

Figure 12

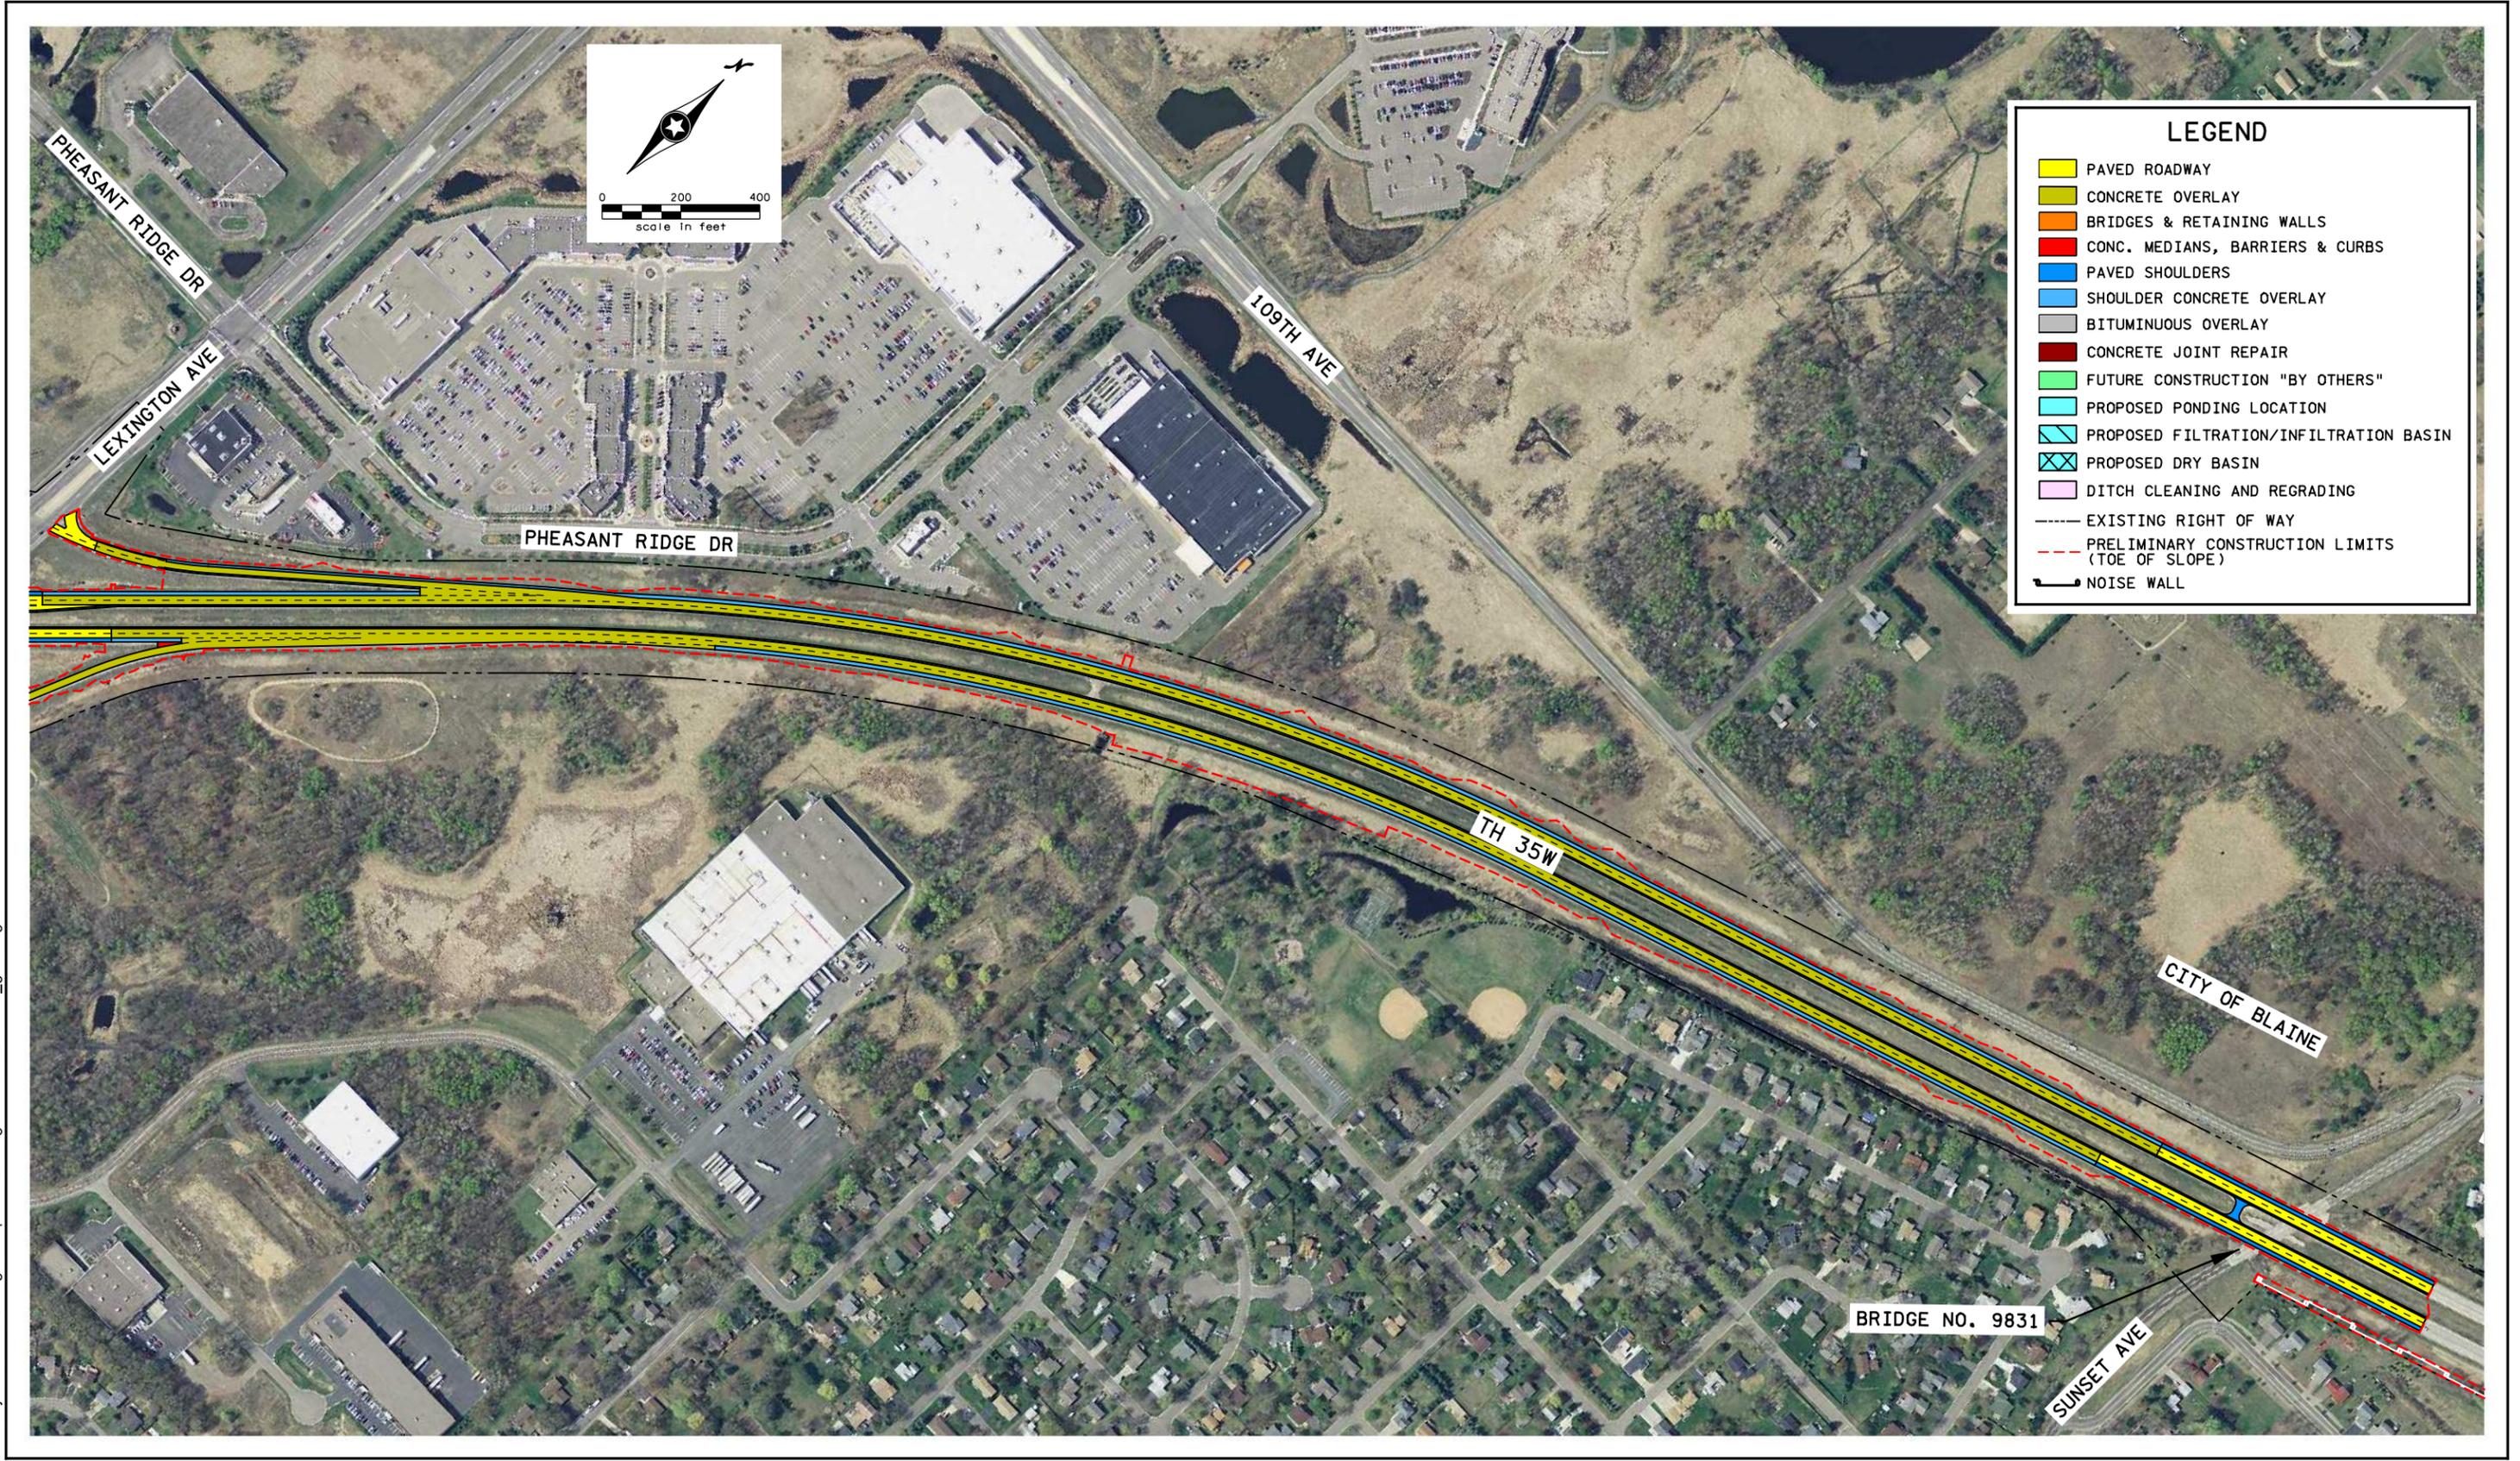


H:\Projects\8598\Design\Graphics\EA Figures\CP6284172_gr11.dgn

Project Layout

I-35W North Corridor Preliminary Design Project
 SP 6284-172
 MnDOT

Figure 13

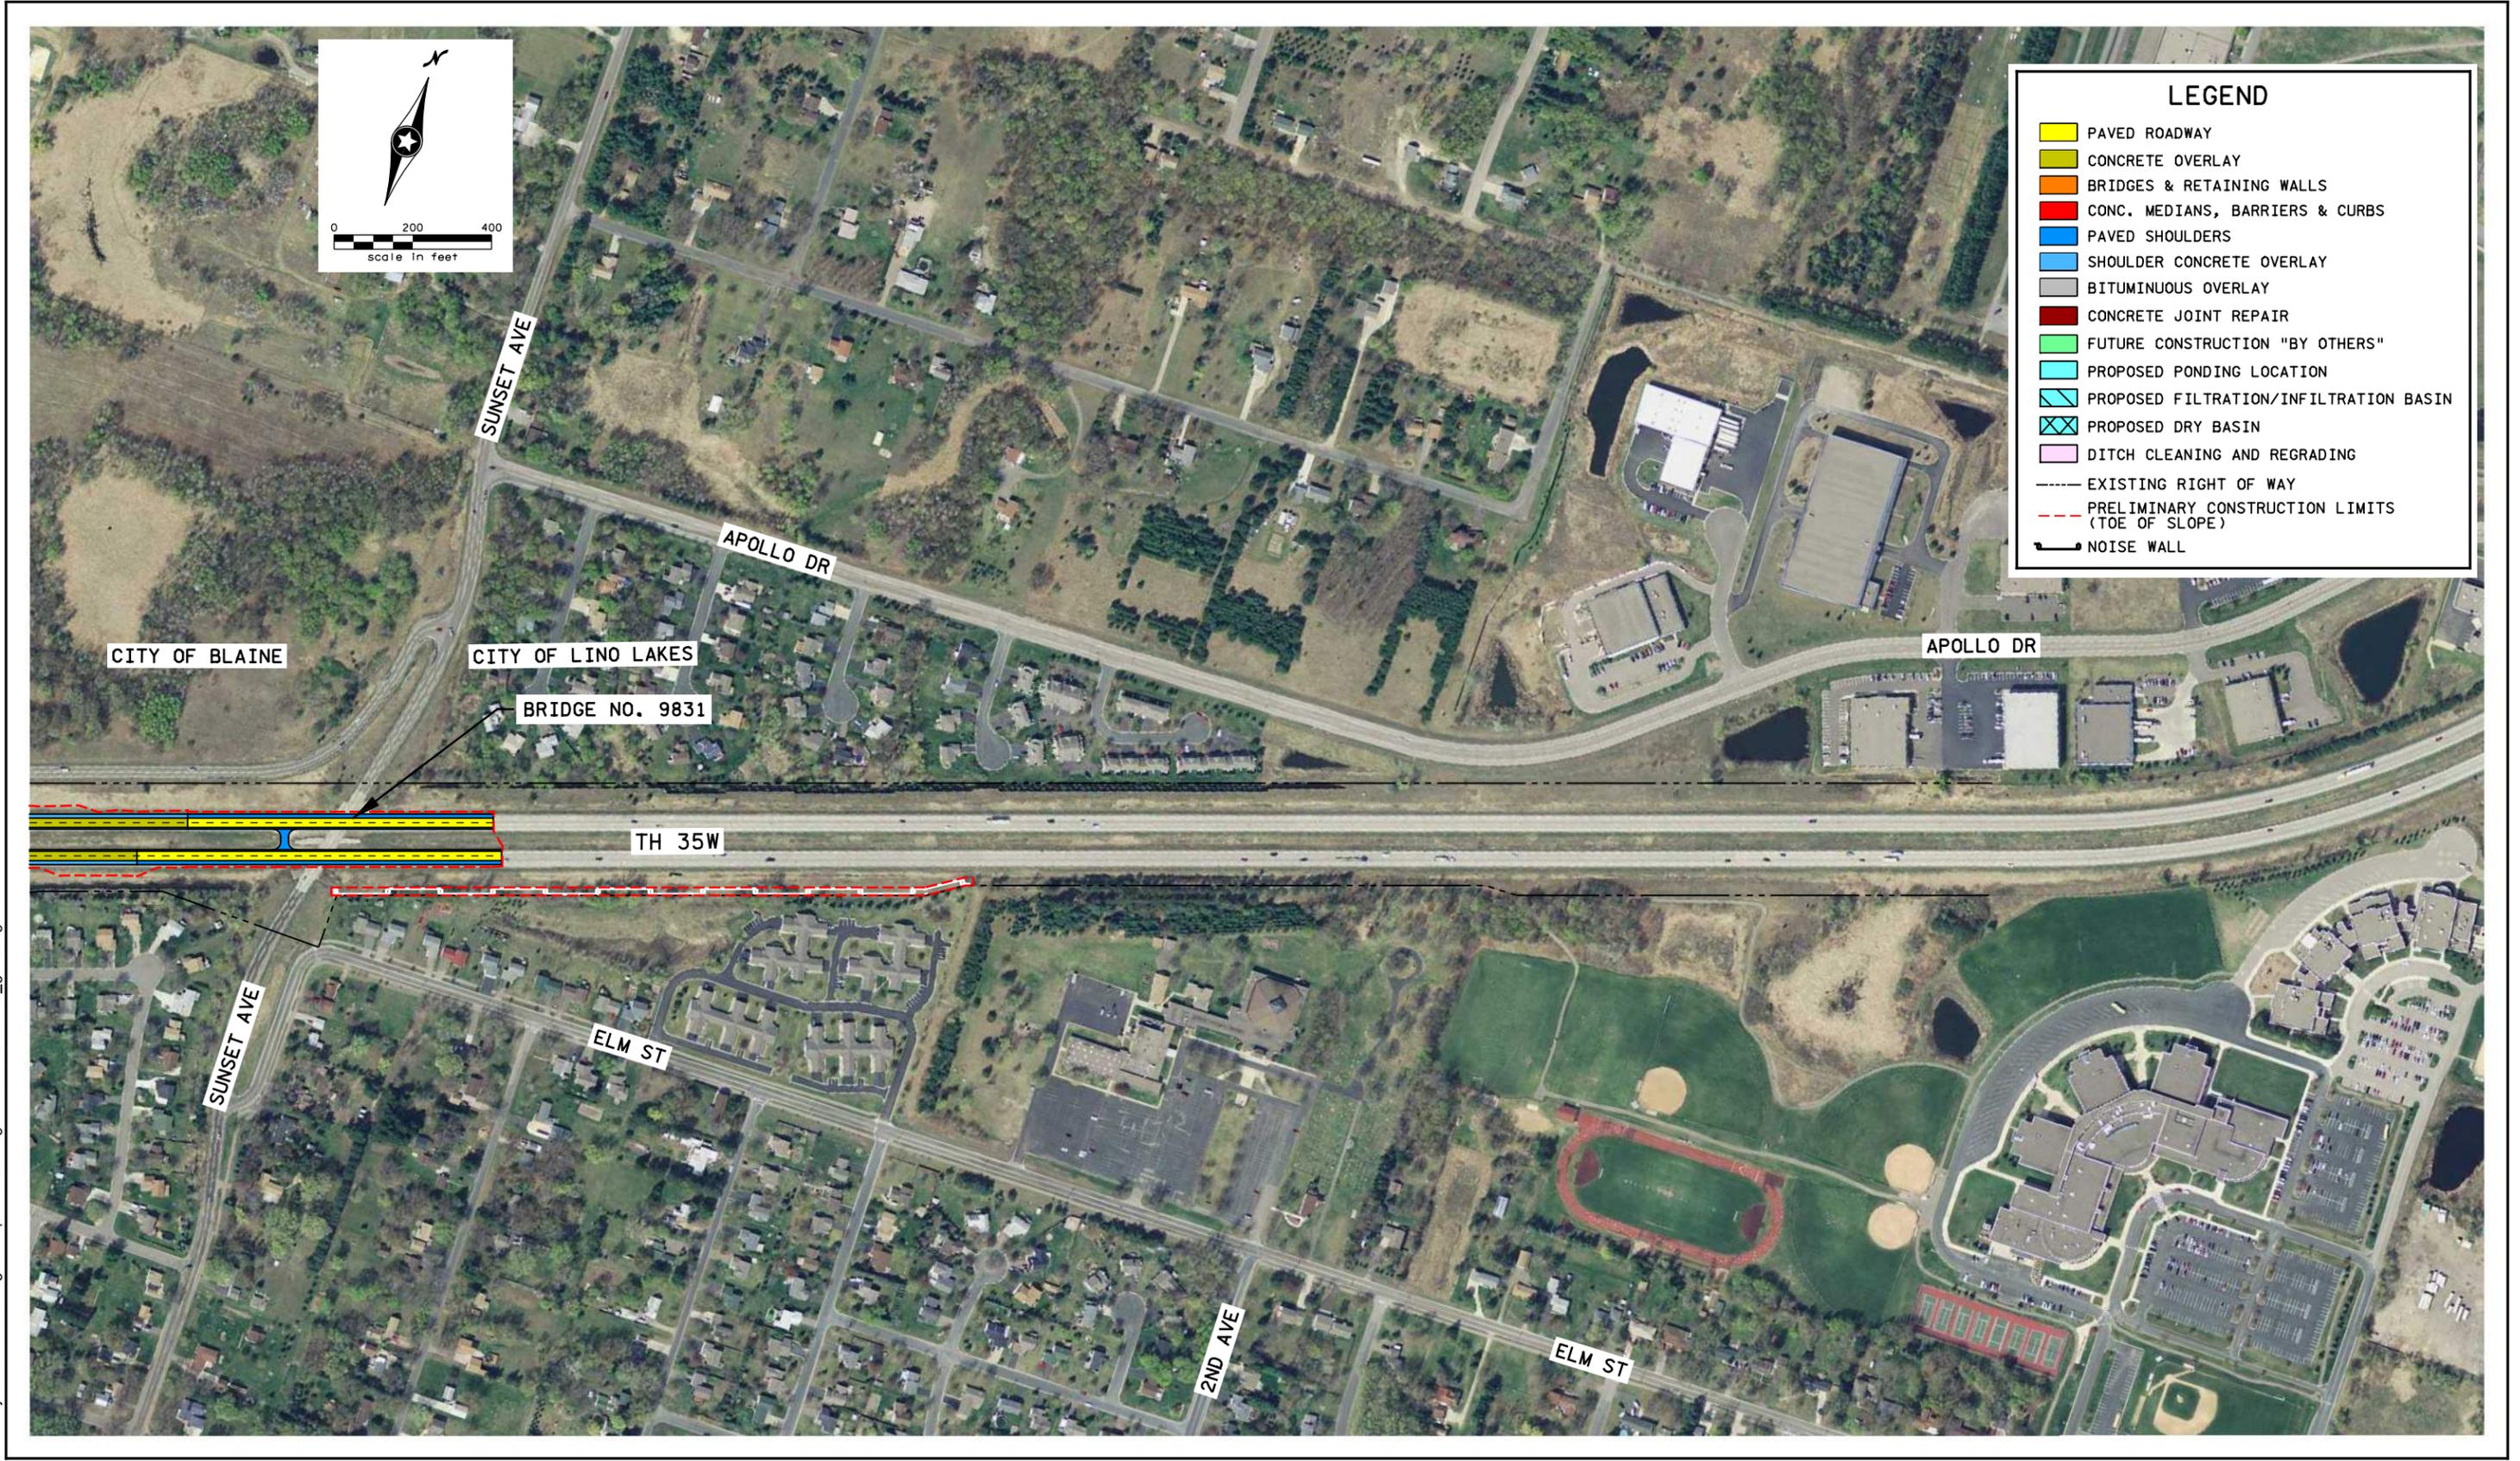

Project Layout

I-35W North Corridor Preliminary Design Project
 SP 6284-172
 MnDOT

Figure 14

H:\Projects\6598\Design\Graphics\EA Figures\CP6284\172_gr13.dgn



Project Layout

I-35W North Corridor Preliminary Design Project
SP 6284-172
MnDOT

Figure 15





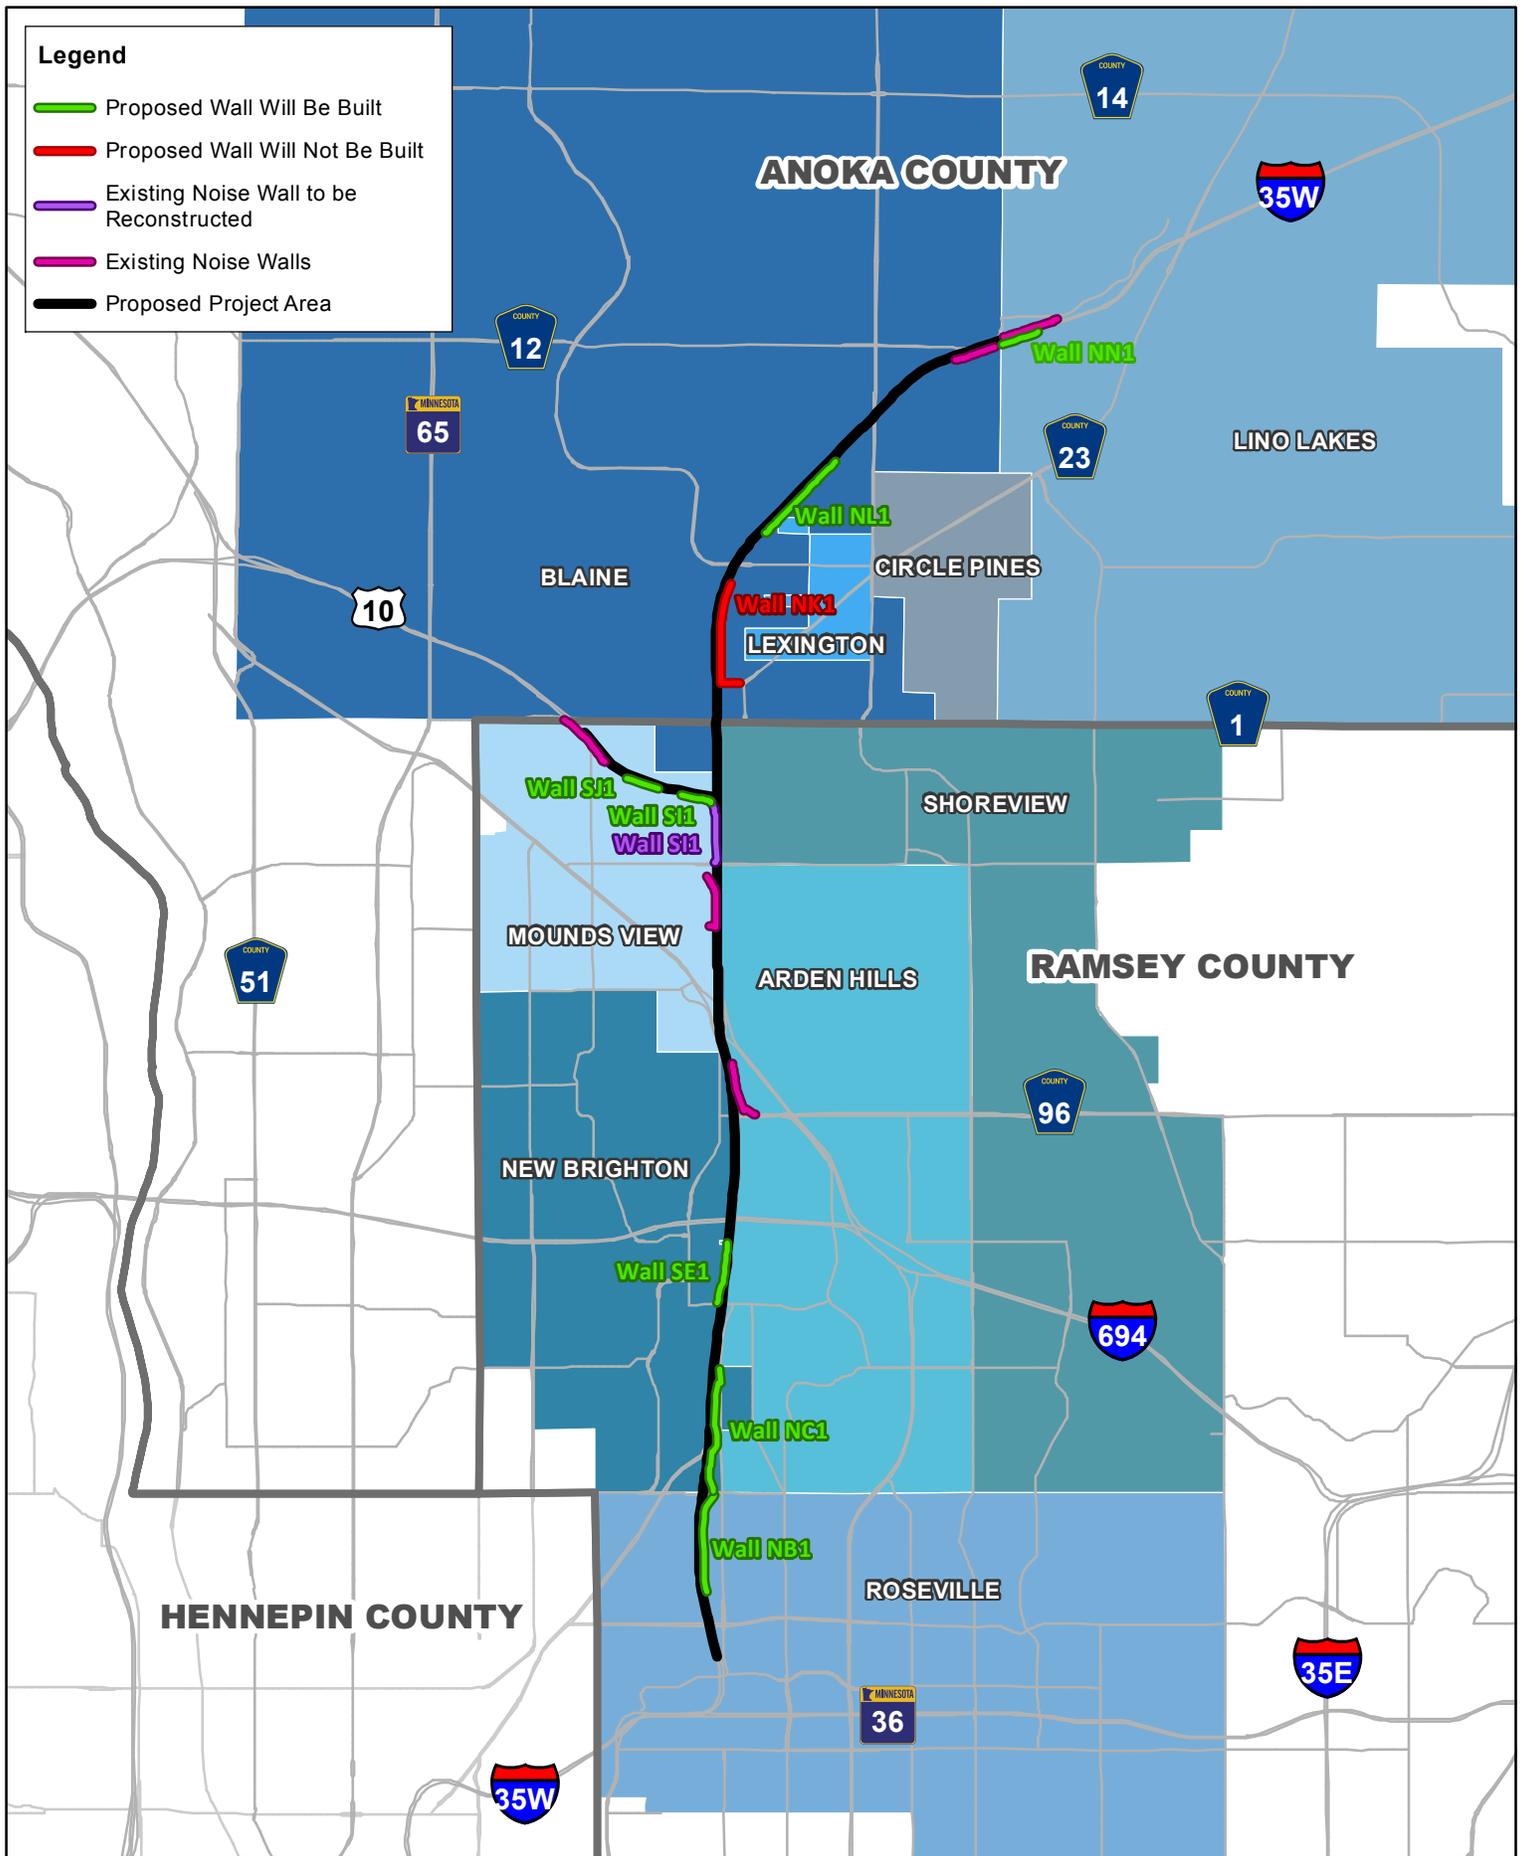


Figure 16. Proposed Noise Wall Voting Results
I-35W North Corridor Preliminary Design Project

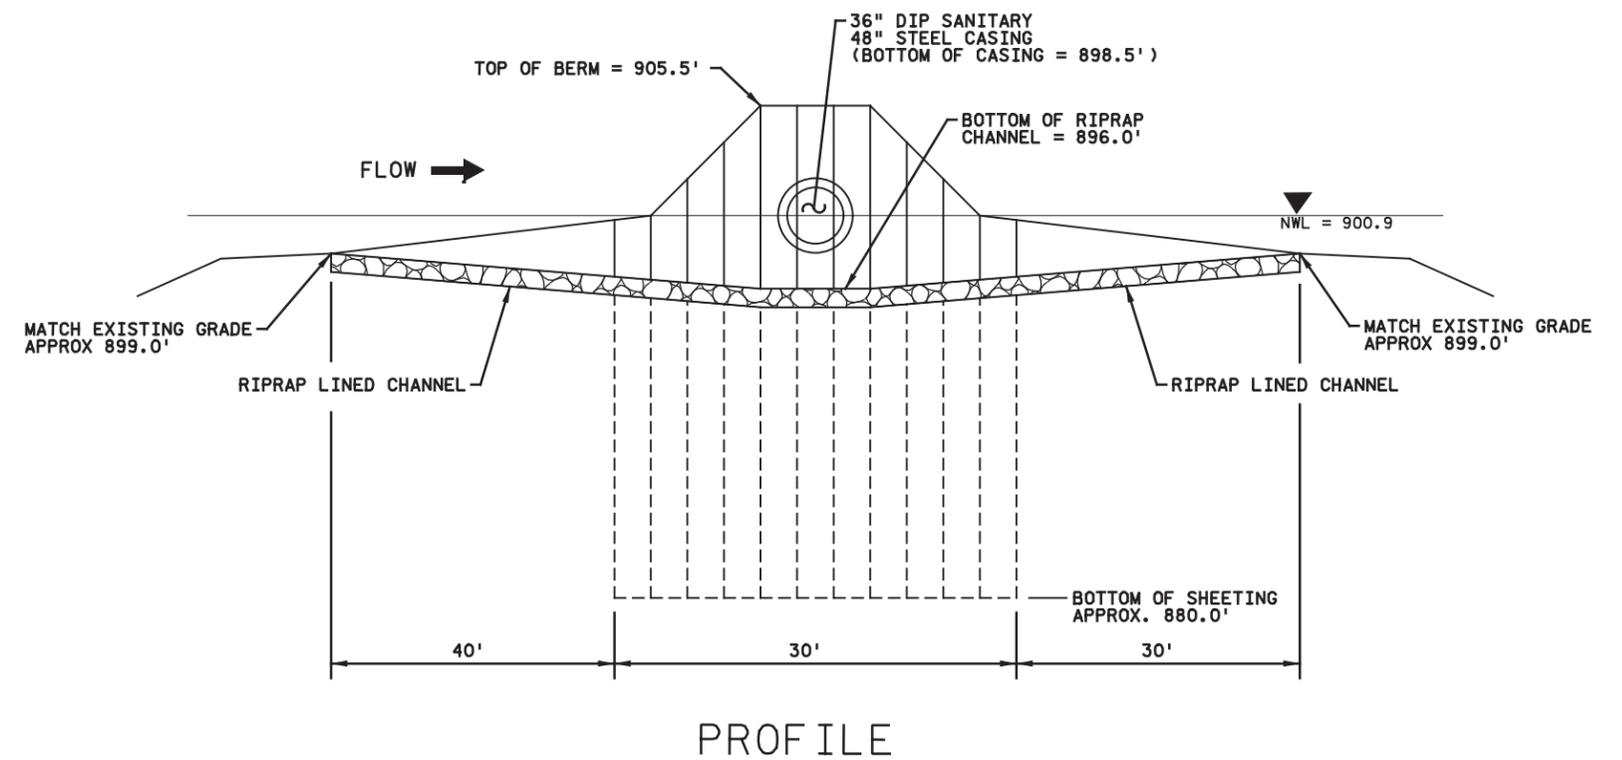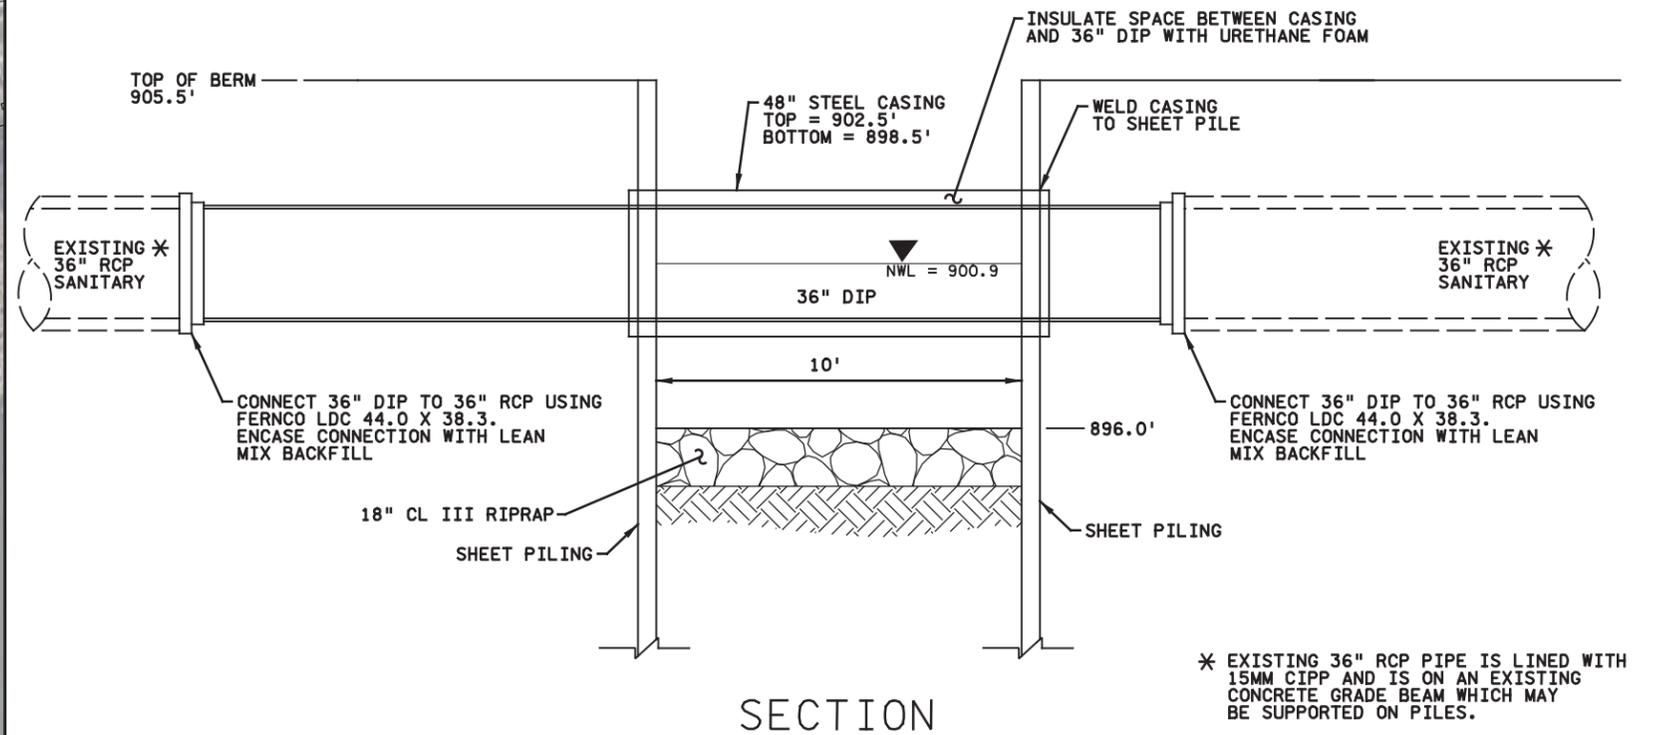

H:\Projects\8598\Design\Layouts\Water_Resources\CP6284172_figurelayout01.dgn

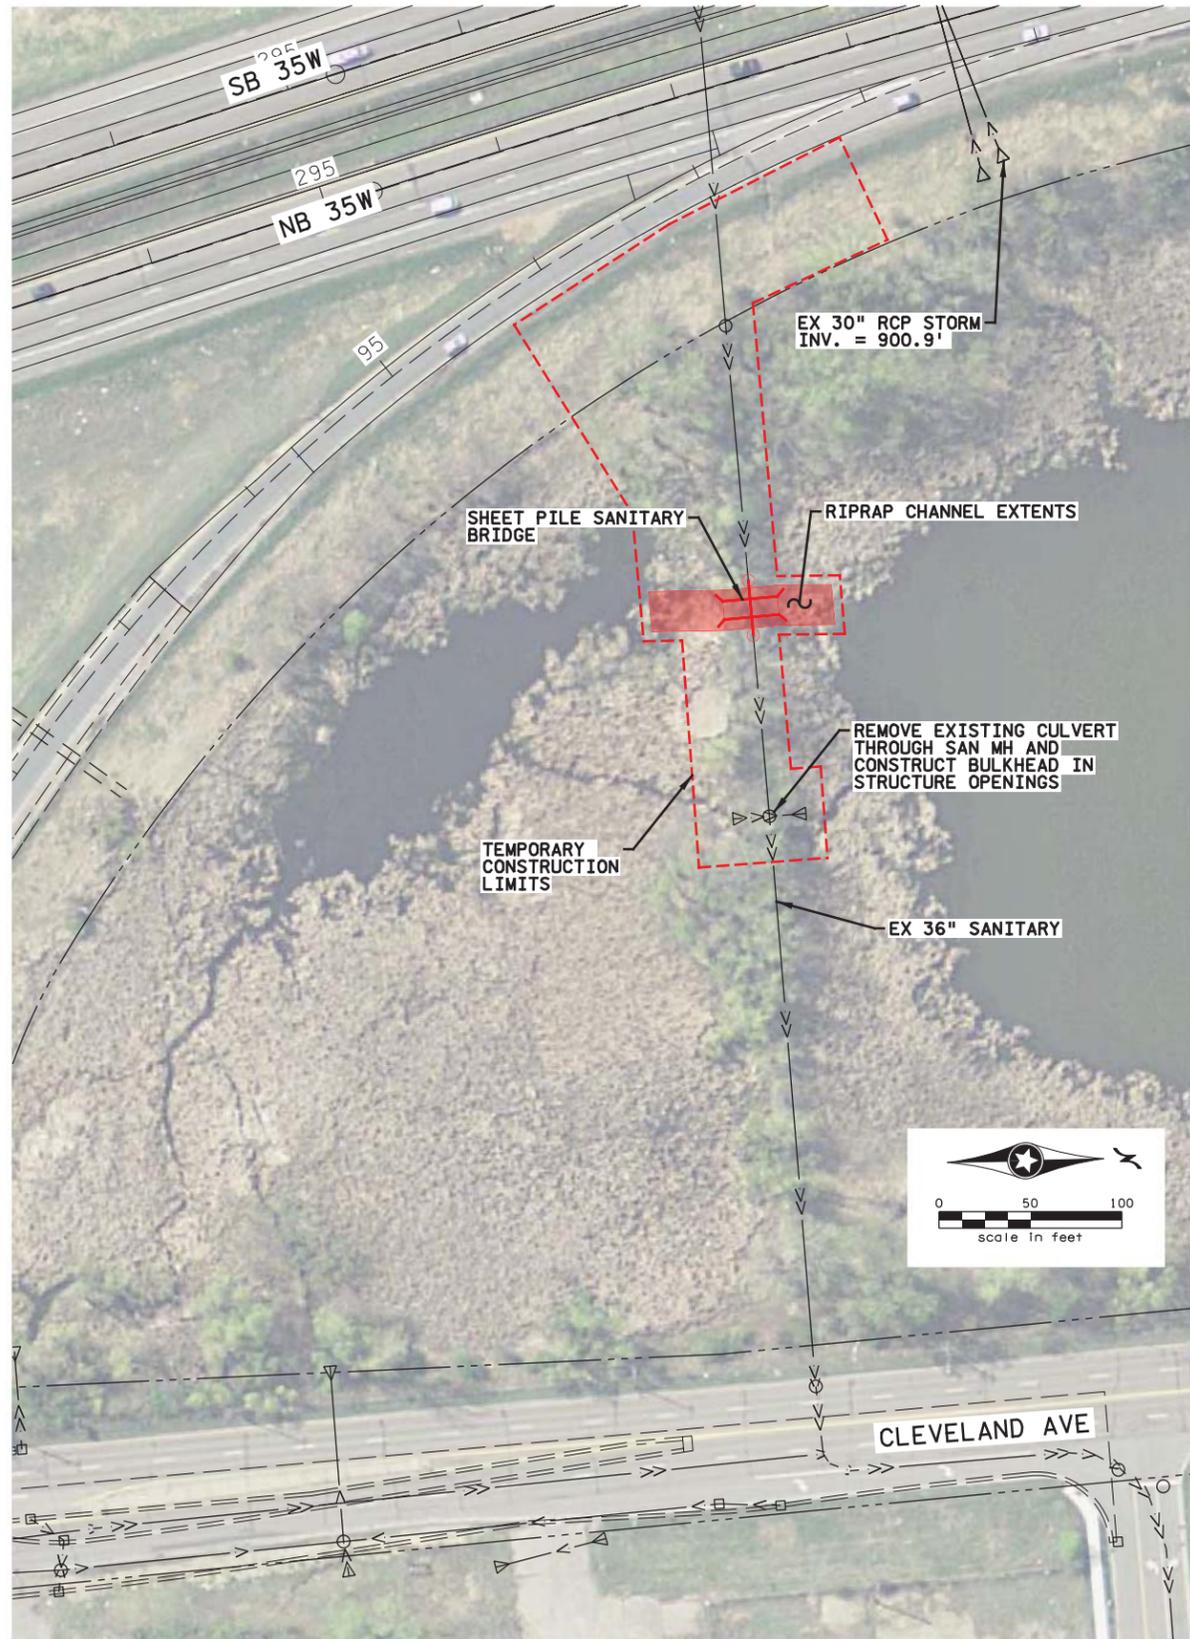

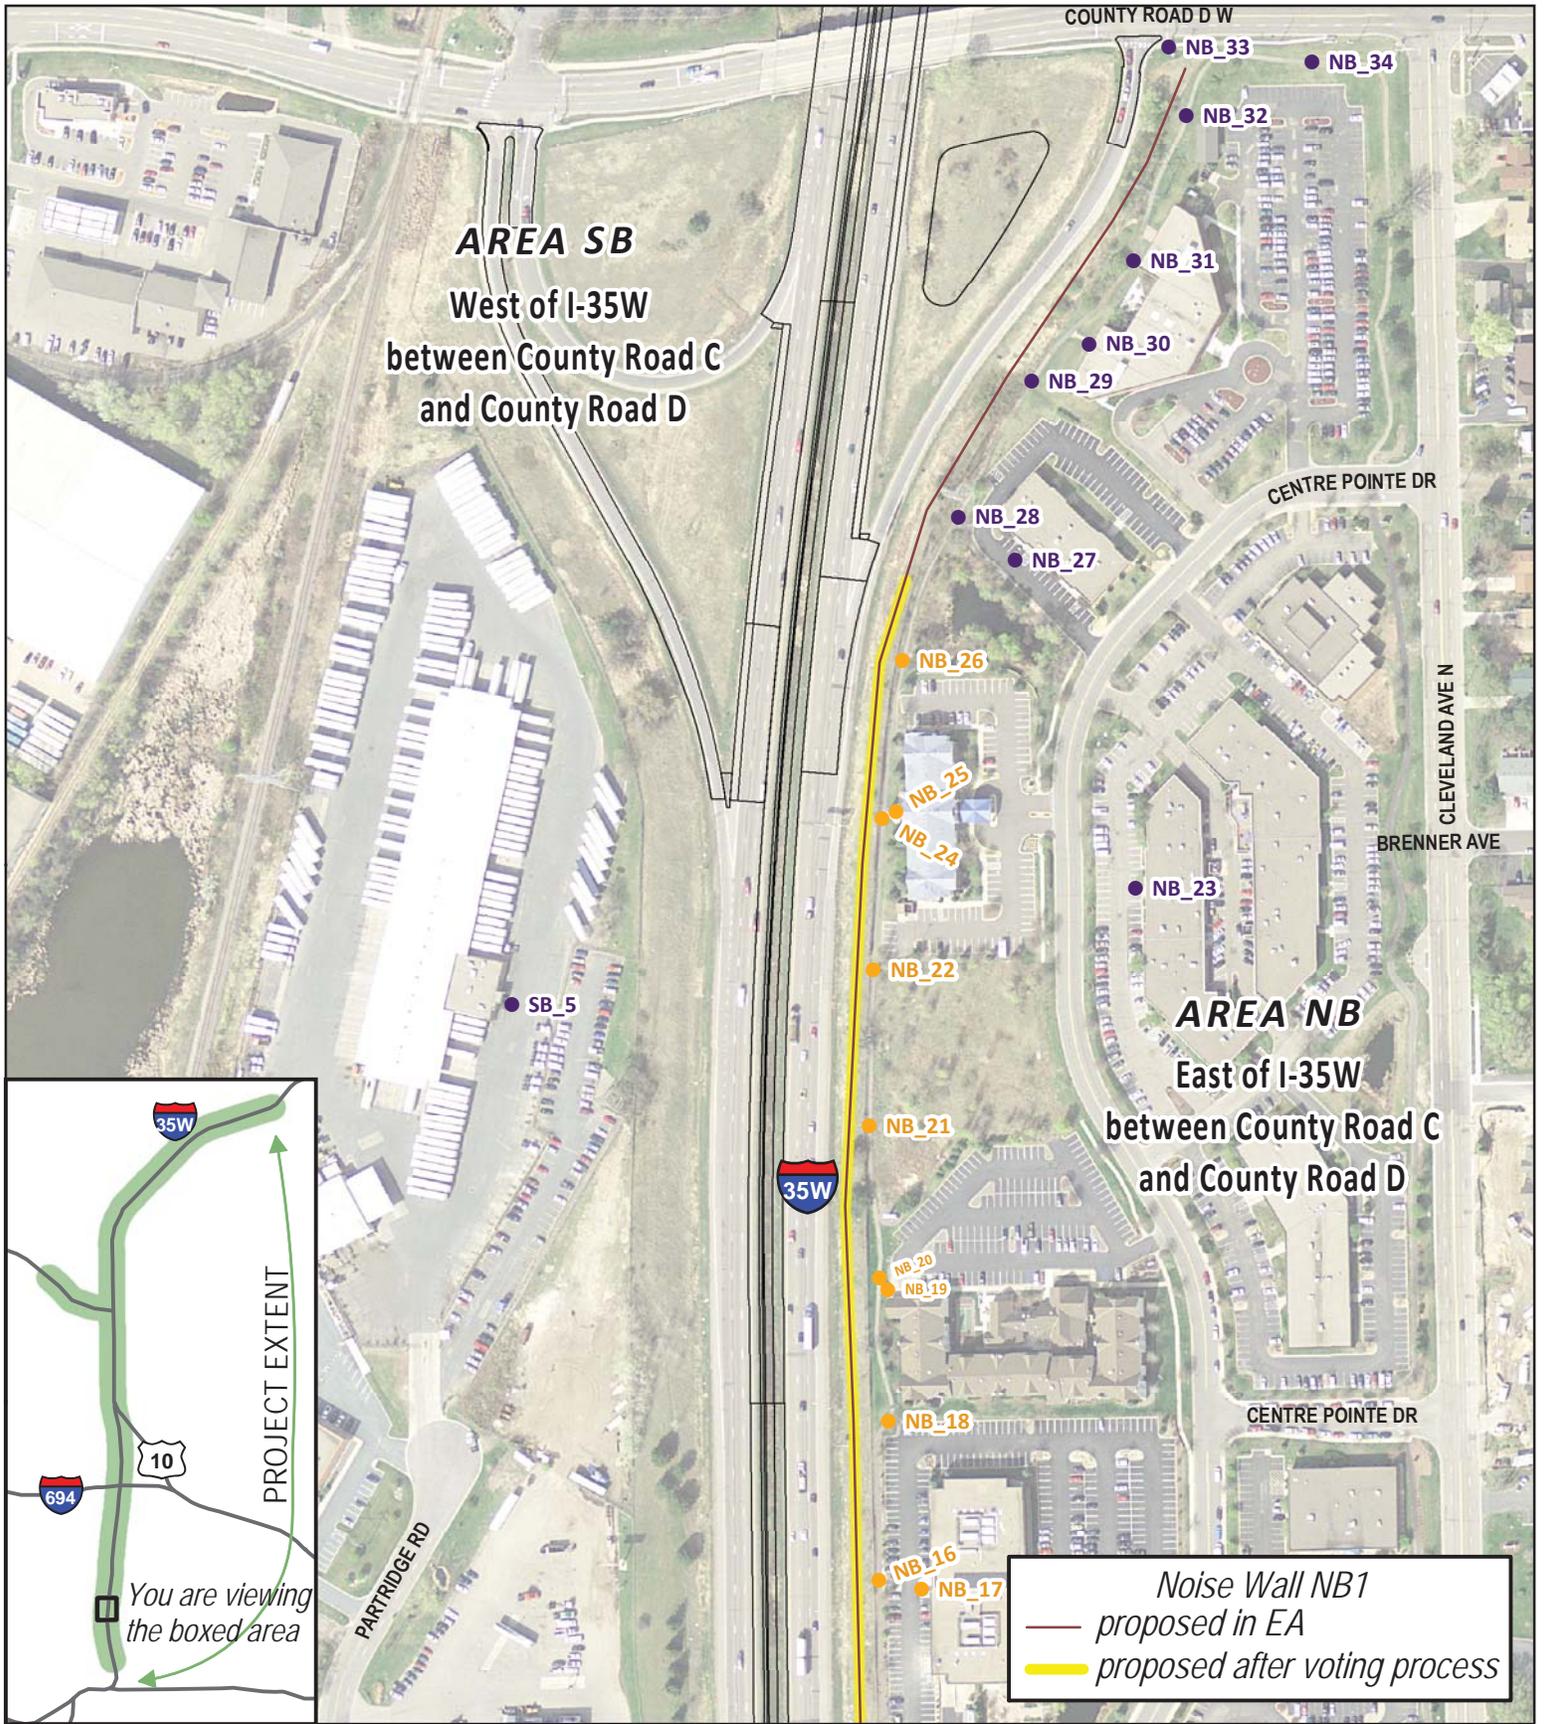

- Noise Walls**
- Status
- Existing Wall - Reconstructed
 - Existing Wall - Remain Unchanged
 - Not Proposed Wall
 - Proposed Wall
 - Road Reconstruction Projects

- Noise Receptors**
- Status
- Benefited
 - Not Benefited

April 2016

Figure 18. Noise Receptor and Wall Locations (Noise Wall NB1)
I-35W North Corridor Preliminary Design Project

