


PREPARED BY  
HIGHWAY PLANNING SURVEY  
IN COOPERATION WITH  
U. S. PUBLIC ROADS ADMINISTRATION

STATE OF MINNESOTA  
DEPARTMENT OF HIGHWAYS  
ROAD LIFE STUDIES  
CONSTRUCTION PROJECT LOG RECORD

CONTROL SECTION 3202  
TRUNK HIGHWAY 16  
COUNTY Jackson  
DISTRICT 7B

LIMITS: S. Jct. T.H. 71 in Jackson - N. Jct. T.H. 71

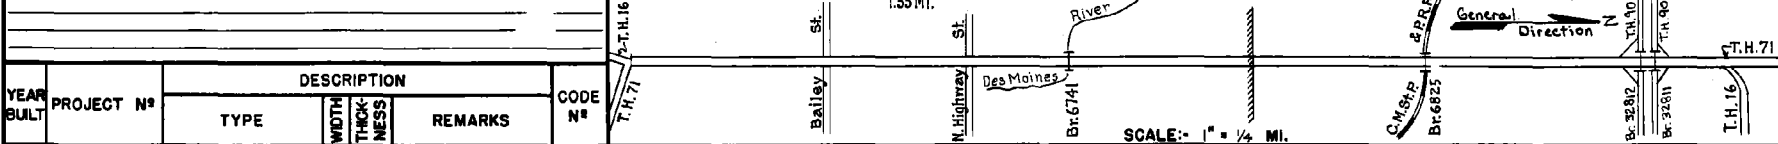

YEAR BUILT	PROJECT N <sup>o</sup>	DESCRIPTION			CODE N <sup>o</sup>
		TYPE	WIDTH	THICKNESS	
1924	16-4-27A	Grading Br. 3956 Br. 6051	30' 19'		1
1924	16-4-27A	Gravel	24'	2"	2
1926	16-4-27A	Gravel	24'	3"	3
1927	16-4-20A	Concrete	48'		4
1930	16-4-27B	Concrete	20'	9-79	5
1954	3202-12 3202-08	Channel Change & Cong. Wall Br. 6741	48'		6
1955	A.F.E. 820 * 3202-09 3202-13	Grading Stab. Grav. Base Concrete	47 1/2' 47 1/2' 48'	6"	7
1955	3202-14 3202-10	Traffic Signals Br. 6825			8
1963	3202-20	Channel excavation Concrete Flume & Stilling Base			9
1966	SF	Bit. Surf. Repair	24'	1 1/2"	10
1971	3202-24	Bit. overlay	24'	5/8"	11
1974	3280-12 T.G. 090 - (S) 073	Grade, Base P.C. Conc. Br. 32811, 32812	48'	9"	12
1985	3205-6741	Widen B. Overlay Bridge Deck	48'	3"	13

This C.S. Eliminated in 1975 Due to Interstate T.H. 90 Construction (1)

YEARS	TOTAL MILES	UNINCORPORATED		INCORPORATED		RURAL		URBAN		
		RDWY. MI.	BR. MI.	RDWY. MI.	BR. MI.	RDWY. MI.	BR. MI.	RDWY. MI.	BR. MI.	
1924	1929	2.35	0.97	0.00	1.35	0.03	0.97	0.00	1.35	0.03
1930	1934	2.31	0.96	0.00	1.32	0.03	0.96	0.00	1.32	0.03
1935		2.17	0.82	0.00	1.32	0.03	0.82	0.00	1.32	0.03

REMARKS: Layout is to scale as of 1938  
(1) 2.00 Miles are transferred to C.S. 3205 and 0.17 miles are transferred to C.S. 3206