

UNDERWATER BRIDGE INSPECTION REPORT

STRUCTURE NO. 6665

CSAH NO. 4

OVER

ISLAND LAKE

DISTRICT 1 - ST. LOUIS COUNTY



PREPARED FOR THE
MINNESOTA DEPARTMENT OF TRANSPORTATION

BY
COLLINS ENGINEERS, INC.

JOB NO. 3512 (CEI 4)

MINNESOTA DEPARTMENT OF TRANSPORTATION
UNDERWATER BRIDGE INSPECTION

REPORT SUMMARY:

The substructure units inspected at Bridge No. 6665, Piers 1 and 2, were found to be generally in good condition with no defects of structural significance. The deterioration on the substructure units has progressed slightly since the previous inspection, but still does not adversely affect the structural integrity of the structure. The channel bottom around both piers appeared to be stable with no significant scour or appreciable changes since the previous inspection.

INSPECTION FINDINGS:

- (A) The newer concrete surfaces on the end sections of both piers exhibited light scaling with a maximum penetration of 1/8 inch in a 1.5-foot-high band at the waterline.
- (B) The older concrete surfaces in the middle sections of both piers exhibited moderate scaling and exposed aggregate with typical penetrations of 1/4 inch and maximum penetrations of 1 inch in a 3.5-foot-high band at the waterline.
- (C) The steel pipe piles below the newer concrete sections exhibited nodular rust and surface corrosion covering 25 to 100 percent of the surface area below the waterline, with minor pitting section loss typically 1/32 inch deep and up to 1/16 inch deep on the upper 10 feet of the piles.
- (D) The rectangular steel sections below the middle section of the piers exhibited heavy concentrations of corrosion covering 75 to 100 percent of the lower half of the columns with up to 1.5-inch-diameter nodules and/or uniform coverage and pitting section losses of up to 1/16 inch deep. Lesser concentrations of up to 1/2-inch-diameter nodules were encountered on the upper portion of the columns covering up to 50 percent of the surface area with pitting section losses up to 1/8 inch deep.


- (E) Vertical cracks were observed in the joint between the newer end concrete and the original middle concrete of the piers, with maximum widths of 1/8 to 1/4 inch.

RECOMMENDATIONS:

- (A) Monitor cracking between the original and new concrete of piers, and if found to be worsening, repairs with epoxy based materials may be required. The cracking appears stable (same as last inspection, no differential movement), but could be aggravated by freeze/thaw action, and should therefore be monitored during future inspections.
- (B) Reinspect the submerged substructure units at the normal maximum recommended (NBIS) interval of five (5) years.

I hereby certify that this plan, specification, or report was prepared by me or under my direct supervision and that I am a duly Licensed Professional Engineer under the laws of the State of Minnesota.


Daniel G. Stromberg

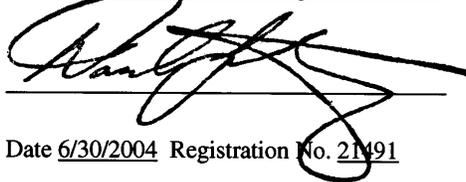

Date 6/30/2004 Registration No. 21491

Respectfully submitted,

COLLINS ENGINEERS, INC.

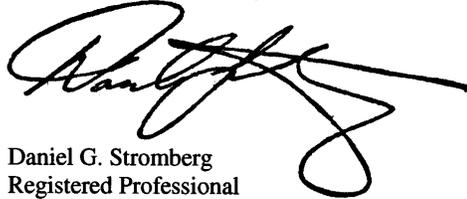

Daniel G. Stromberg
Registered Professional
Engineer, State of Minnesota

MINNESOTA DEPARTMENT OF TRANSPORTATION
UNDERWATER BRIDGE INSPECTION

1. BRIDGE DATA

Bridge Number: 6665

Feature Crossed: Island Lake

Feature Carried: CSAH No. 4

Location: District 1 - St. Louis County

Bridge Description: The structure consisted of a three span, multiple steel beam superstructure supported by two reinforced concrete abutments and two reinforced concrete cap on pile and column piers, numbered 1 and 2 starting from the south. The original pier cap is supported by built-up steel plate columns. The structure was widened since the original construction, and the new concrete end sections of the pier caps are supported by steel pipe piles.

2. INSPECTION DATA

Professional Engineer Diver: Daniel G. Stromberg
State of Minnesota, P.E., No. 21491

Dive Team: Michelle D. Koerbel, Matt J. Lengyel

Date: August 30, 2002

Weather Conditions: Sunny, 75E F

Underwater Visibility: " 3 feet

Waterway Velocity: Negligible / None

3. SUBSTRUCTURE INSPECTION DATA

Substructure Inspected: Piers 1 and 2.

General Shape: The piers consist of a concrete cap supported by two more or less rectangular, concrete filled, built-up steel plate section columns (original/middle), and two 16 inch diameter concrete filled steel shell piles under each end (widening addition).

Maximum Water Depth at Substructure Inspected: Approximately 33.6 feet.

4. WATERLINE DATUM

Water Level Reference: The top of the pier cap on the east side of Pier 2.

Water Surface: The waterline was approximately 4.2 feet below reference.

Water Elevation = 1369.2.

5. NBIS CODING INFORMATION (Minnesota specific codes are used for 92B and 113)

Item 60: Substructure: Code 7



Item 61: Channel and Channel Protection: Code 8

Item 92B: Underwater Inspection: Code B/8/02

Item 113: Scour Critical Bridges: Code I/91

Bridge is scour critical because abutment or pier foundation is rated as unstable due to observed scour at bridge site.

Yes No

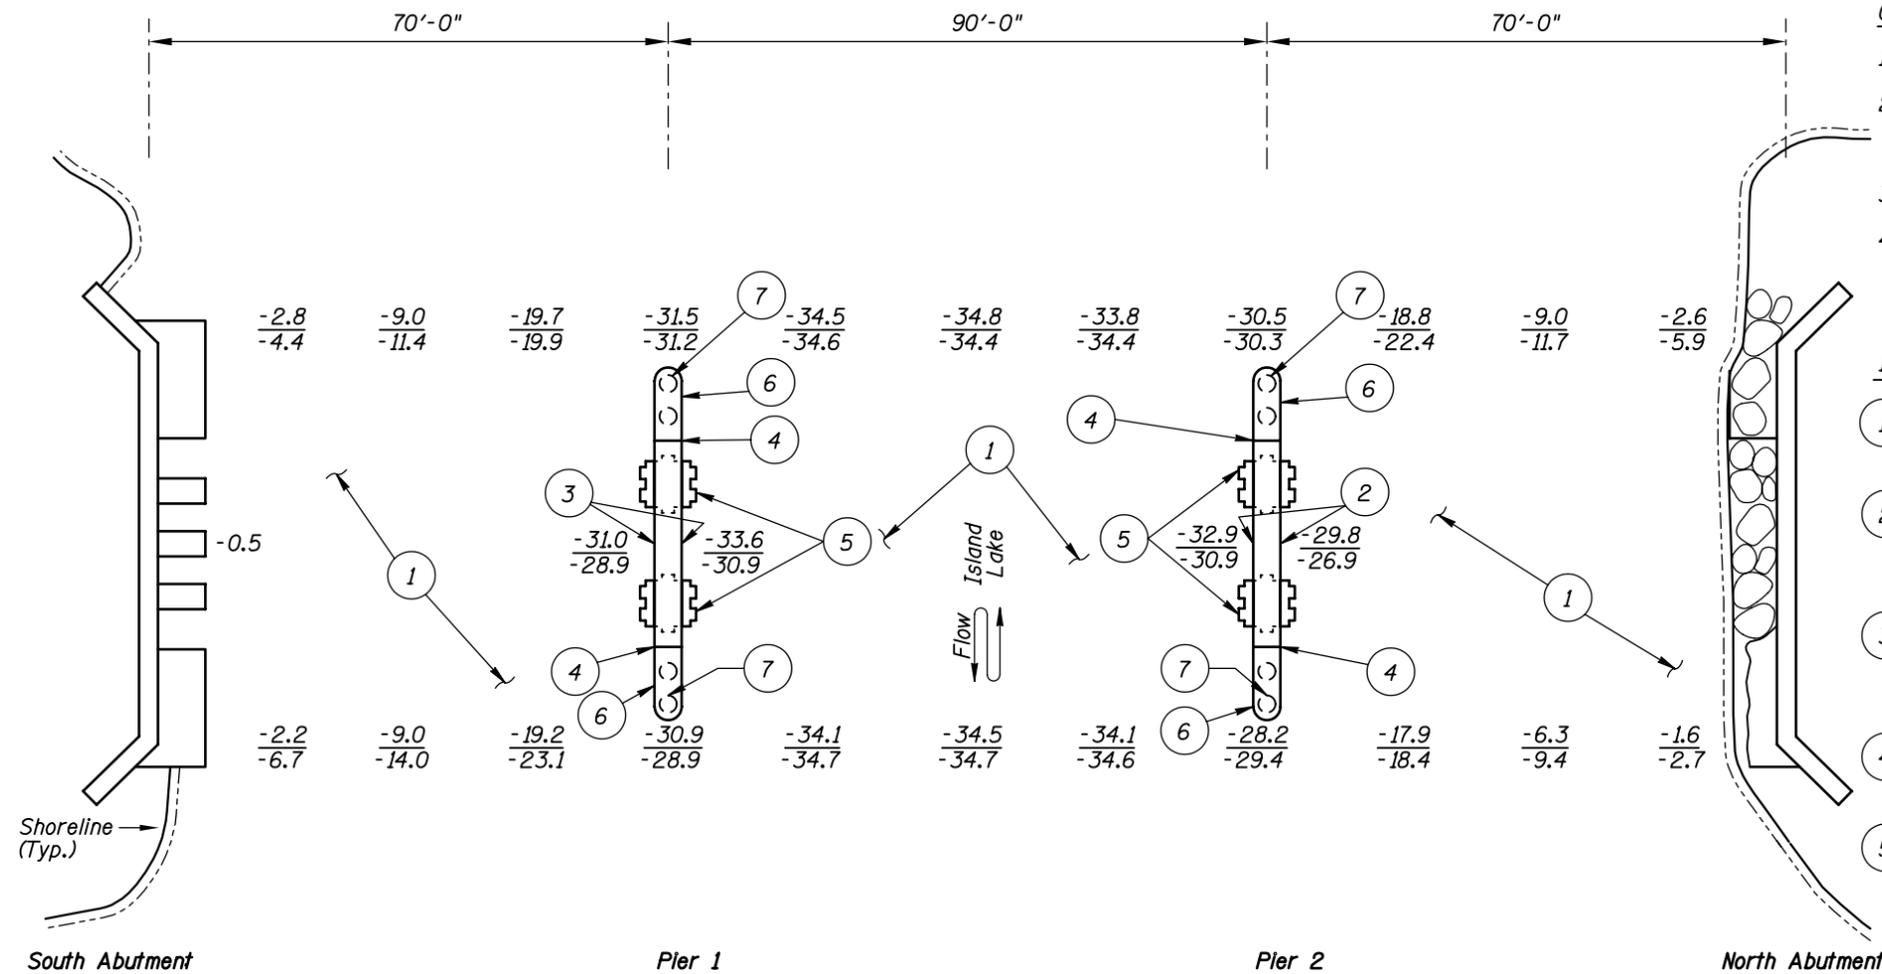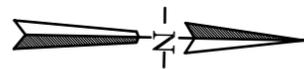

SOUNDING PLAN

GENERAL NOTES:

- Piers 1, 2, and the South Abutment were inspected underwater.
- At the time of inspection on August 30, 2002, the waterline was located approximately 4.2 feet below the top of cap at the east end of Pier 2. This corresponds to a waterline elevation of 1369.2 based on the previous report dated August 24, 1997.
- Soundings indicate the water depth at the time of inspection and are measured in feet.
- Soundings were taken parallel to the bridge at 1/4 point intervals between the substructure units.

INSPECTION NOTES:


- The channel bottom consisted of sandy gravel with widespread 6 inch to 1 foot diameter riprap, overlaid with up to 1 inch of soft silt and 1 to 2 inches of probe rod penetration.
- Moderate scaling with typical penetrations of 1/4 inch and up to 1 inch maximum penetration with exposed aggregate on the older concrete surfaces in the middle of Pier 2, extending from approximately 1.5 feet above the waterline to 2 feet below the waterline.
- Moderate scaling with typical penetrations of 1/4 inch and up to 1/2 inch maximum penetration with exposed aggregate on the older concrete surfaces in the middle of Pier 1, extending from approximately 1.5 feet above the waterline to 2 feet below the waterline.
- Cracking between new and old concrete along entire interface, typically hairline to 1/8 inch wide with 1/4 inch maximum width (at south side of Pier 2).
- Rust nodules and surface corrosion were observed on all of the steel columns along the entire length, with the heaviest concentration (up to 1.5 inch diameter and/or uniform coverage) exhibited on the lower half, with 75 to 100 percent of the surface area covered and section losses up to 1/16 inch deep. On the upper half, lesser concentrations of up to 1/2 inch diameter nodules, with up to 50 percent of the surface area covered and section losses up to 1/8 inch deep.
- Light scaling with 1/8 inch of maximum penetration on the newer concrete surfaces at the end of Piers 1 and 2 in a 1.5 foot band at the waterline.
- Steel shell piles under pier widening additions exhibited surface corrosion ranging in coverage from 25 to 50 percent on upper 20 to 25 feet, and 80 to 100 percent with rust nodules on the bottommost 6 to 10 feet. Nodules typically have up to 1/32 inch deep pitting and a maximum of 1/16 inch deep pitting on the upper 10 feet of the piles.

Legend


- 2.0 Sounding Depth from Waterline (8/30/02)
- 5.2 Sounding Depth from Waterline (8/24/97)
- () CIP Concrete Pile (Concrete Filled Steel Shell)
- Concrete Filled Built-up Steel Sheet and Plate Column
- Concrete Rubble

TYPICAL END VIEW OF PIERS

MINNESOTA DEPARTMENT OF TRANSPORTATION UNDERWATER BRIDGE INSPECTION		
STRUCTURE NO. 6665 OVER ISLAND LAKE DISTRICT I, ST. LOUIS COUNTY		
INSPECTION AND SOUNDING PLAN		
Drawn By: PRH	COLLINS ENGINEERS, INC.	Date: AUG. 2002
Checked By: MDK	300 W. WASHINGTON, STE. 600 CHICAGO, ILLINOIS 60606 (312) 704-9300	Scale: NTS
Code: 35I20004		Figure No.: 1

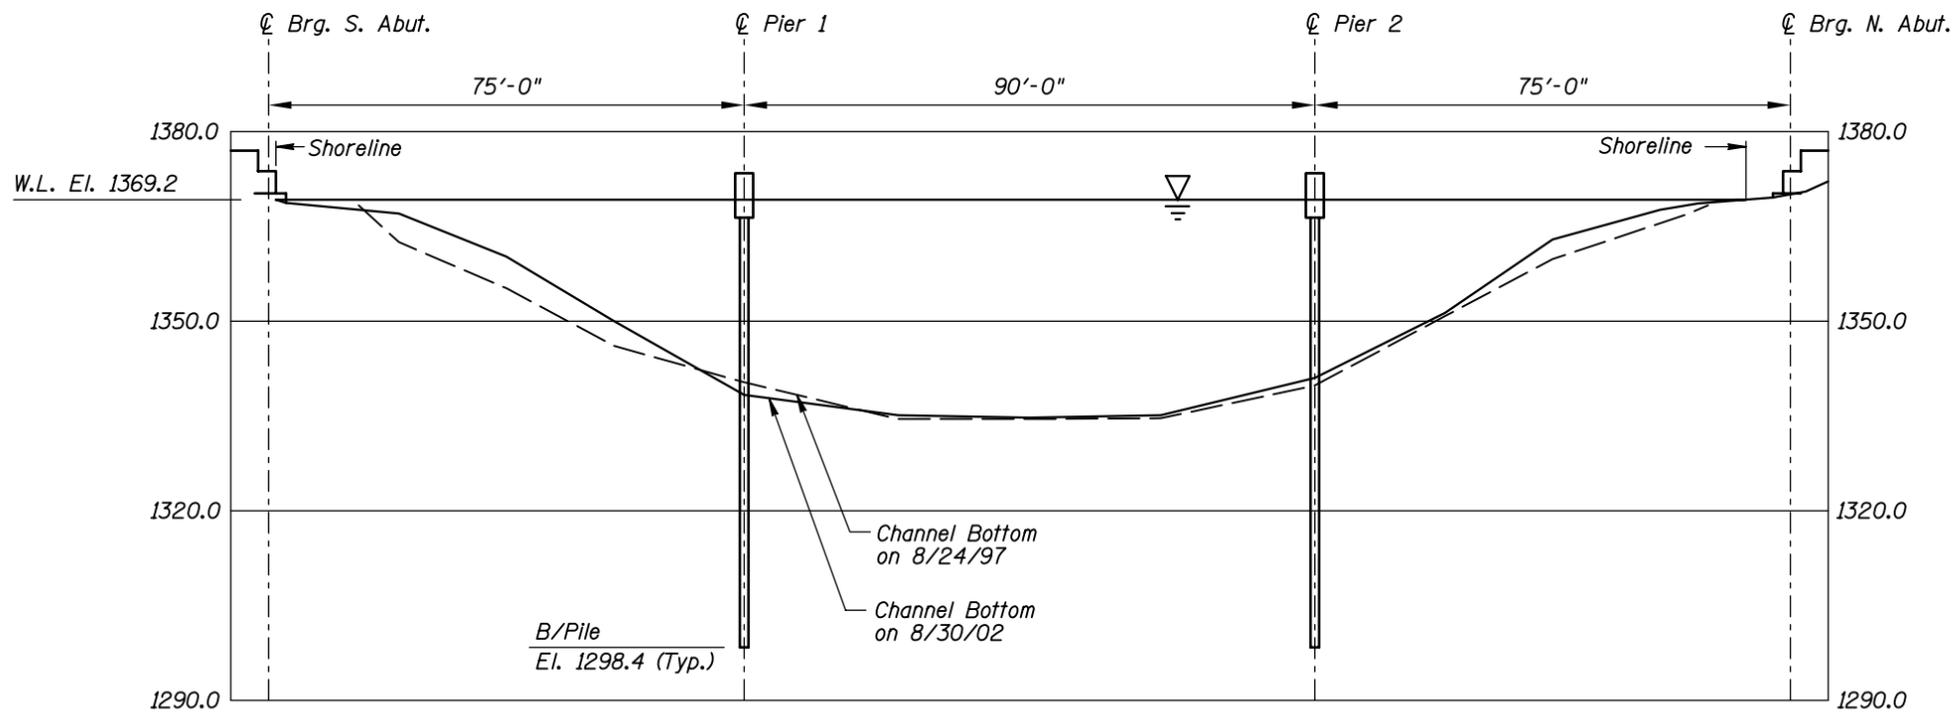

EAST FASCIA PROFILE

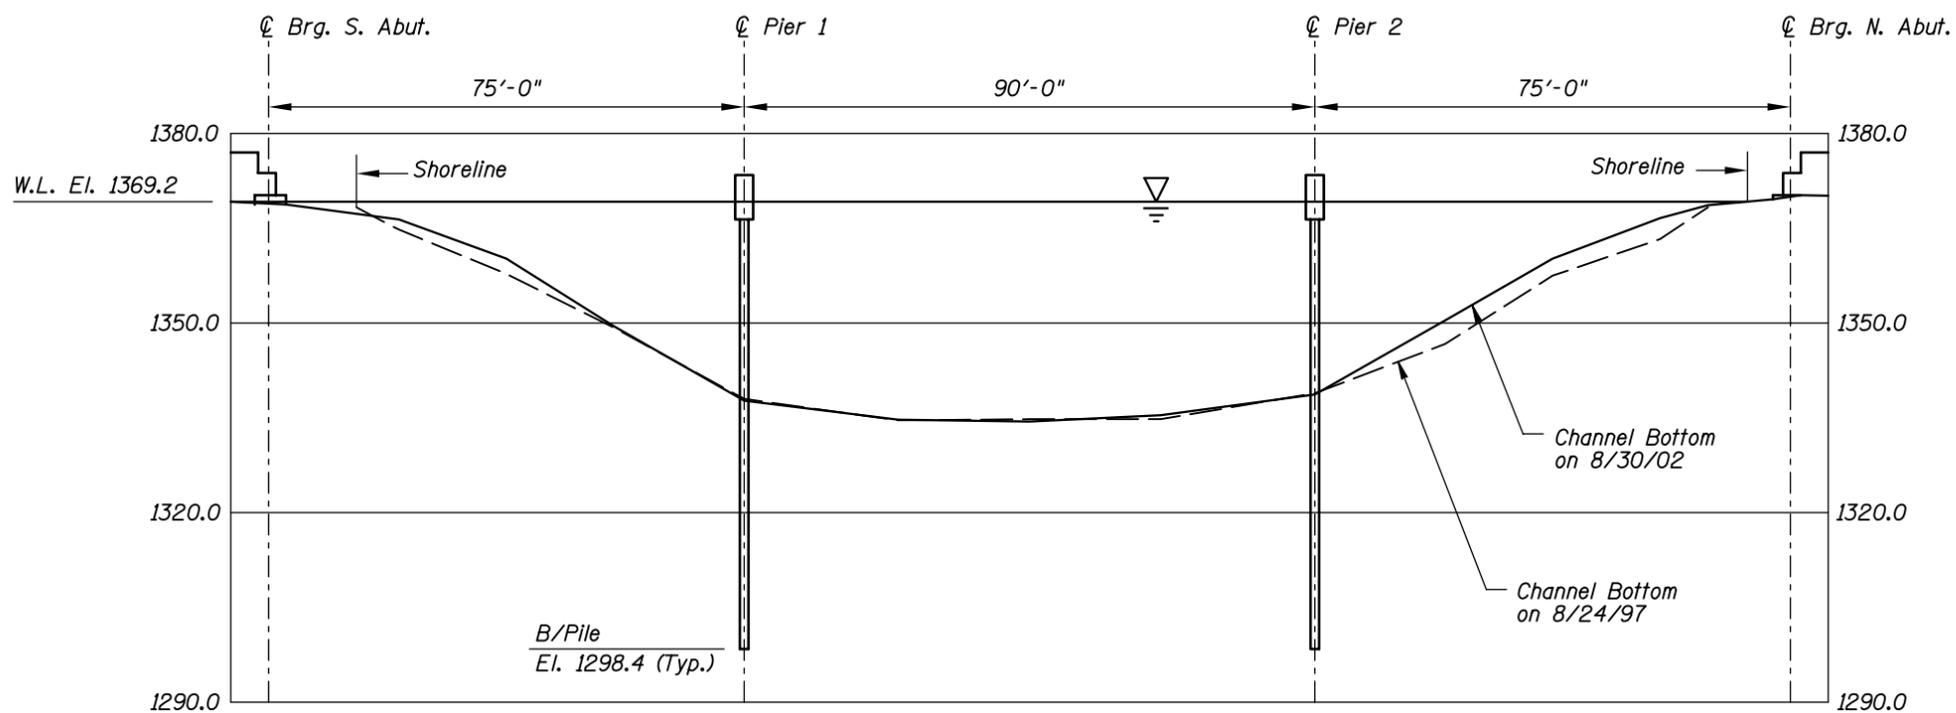

WEST FASCIA PROFILE

Note:
Refer to Figure 1 for General Notes.

MINNESOTA DEPARTMENT OF TRANSPORTATION UNDERWATER BRIDGE INSPECTION		
STRUCTURE NO. 6665 OVER ISLAND LAKE DISTRICT I, ST. LOUIS COUNTY		
EAST AND WEST FASCIA PROFILES		
Drawn By: PRH	 COLLINS ENGINEERS, INC. 300 W. WASHINGTON, STE. 600 CHICAGO, ILLINOIS 60606 (312) 704-9300	Date: AUG. 2002
Checked By: MDK		Scale: 1"=30'
Code: 35I20004		Figure No.: 2



Photograph 1. Overall View of Structure, Looking Northeast.



Photograph 2. View of North Abutment, Looking Northeast.



Photograph 3. View of Pier 1, Looking Northwest.



Photograph 4. View of Pier 2, Looking Southeast.



Photograph 5. View of South Abutment, Looking Southwest.



Photograph 6. View of typical cracking on Pier 1, Looking Northwest.

MINNESOTA DEPARTMENT OF TRANSPORTATION
OFFICE OF BRIDGES AND STRUCTURES
DAILY DIVING REPORT

INSPECTORS: Collins Engineers, Inc. DATE: 8/30/02
ON-SITE TEAM LEADER: Daniel G. Stromberg, P.E.
BRIDGE NO: 6665 WEATHER: Sunny, " 75 EF
WATERWAY CROSSED: Island Lake
DIVING OPERATION: X SCUBA SURFACE SUPPLIED AIR
OTHER

PERSONNEL: Michelle D. Koerbel, Matt J. Lengyel
EQUIPMENT: SCUBA, U/W Light, Scraper, Lead Line, Sounding Pole, Probe Rod, Camera
TIME IN WATER: 3:10 p.m.
TIME OUT OF WATER: 4:15 p.m.
WATERWAY DATA: VELOCITY Negligible/None
VISIBILITY " 3 foot
DEPTH 33.6 feet maximum at Pier 1

ELEMENTS INSPECTED: Piers 1 and 2

REMARKS: Overall, the submerged concrete and steel was generally in good condition with no structurally significant defects. The older (mid-portion) concrete exhibited moderate scaling with 1/2 inch (Pier 1) to 1 inch (Pier 2) maximum penetration and exposed aggregate. The steel of the newer pipe piles and original columns exhibited widespread nodular corrosion, with 1/16 to 1/8 inch deep pitting on the original columns and 1/32 to 1/16 inch deep pitting on the newer piles. The interface between the new (widening) concrete and the original construction concrete typically exhibited 1/8 to 1/4 inch wide cracking.

FURTHER ACTION NEEDED: _____ YES ___X___ NO

Monitor cracking between the original and new concrete of piers, and if found to be worsening, repairs with epoxy based materials may be required. The cracking appears stable (same as last inspection, no differential movement), but could be aggravated by freeze/thaw action, and should therefore be monitored during future inspections.

Reinspect the submerged substructure units at the normal maximum recommended (NBIS) interval of five (5) years.

MINNESOTA DEPARTMENT OF TRANSPORTATION
OFFICE OF BRIDGES AND STRUCTURES

UNDERWATER INSPECTION CONDITION RATING FORM

BRIDGE NO. 6665
INSPECTORS Collins Engineers, Inc.
ON-SITE TEAM LEADER Daniel G. Stromberg, P.E. 21491
WATERWAY CROSSED Island Lake

INSPECTION DATE August 30, 2002
NOTE: USE ALL APPLICABLE CONDITION DEFINITIONS AS DEFINED IN THE MINNESOTA RECORDING AND CODING GUIDE INCLUDING GENERAL, SUBSTRUCTURE, CHANNEL AND PROTECTION, AND CULVERTS AND WALL DEFINITIONS TO COMPLETE THIS FORM.

CONDITION RATING

UNIT REFERENCE NO.	UNIT DESCRIPTION	MAXIMUM DEPTH OF WATER	SUBSTRUCTURE					CHANNEL					GENERAL						
			PILING	COLUMNS, SHAFTS, OR FACES*	FOOTINGS	DISPLACEMENT	OTHER	OVERALL SUBSTRUCTURE CONDITION CODE*	SCOUR	EMBANKMENT EROSION	EMBANKMENT PROTECTION	OTHER (DRIFT/DEBRIS)	OVERALL CHANNEL & PROTECTION CONDITION	CONCRETE	STEEL	TIMBER	LOSS OF SECTION	PREVIOUS REPAIR OR MAINTENANCE	OTHER
		1	2	3	4	5	6	7	8	9	10	11	12	13	14	15	16	17	18
	Pier 1	33.6'	6	7	N	9	N	7	9	N	8	N	8	6	6	N	7	N	N
	Pier 2	32.9'	6	7	N	9	N	7	9	N	8	N	8	6	6	N	7	N	N
	South Abutment	0.5'	N	7	7	9	N	7	9	8	8	N	8	8	N	N	N	N	N

*UNDERWATER PORTION ONLY

REMARKS: Overall, the submerged concrete and steel was generally in good condition with no structurally significant defects. The older (mid-portion) concrete exhibited moderate scaling with 1/2 inch (Pier 1) to 1 inch (Pier 2) maximum penetration and exposed aggregate. The steel of the newer pipe piles and original columns exhibited widespread nodular corrosion, with 1/16 to 1/8 inch deep pitting on the original columns and 1/36 to 1/16 inch deep pitting on the newer piles. The interface between the new (widening) concrete and the original construction concrete typically exhibited 1/8 to 1/4 inch wide cracking.

NOTES: ATTACH SKETCHES AS NEEDED, IDENTIFY REMARK BY REFERRING TO UNIT REFERENCE NO. AND REMARK NO. USE GENERAL SECTION TO IDENTIFY OVERALL PRESENCE OF SPALLS, CRACKS, CORROSION, ETC.