


DOTTED AND CHANNELIZING LINE APPLICATIONS FOR ENTRANCE RAMP WITH PARALLEL ACCELERATION LANE

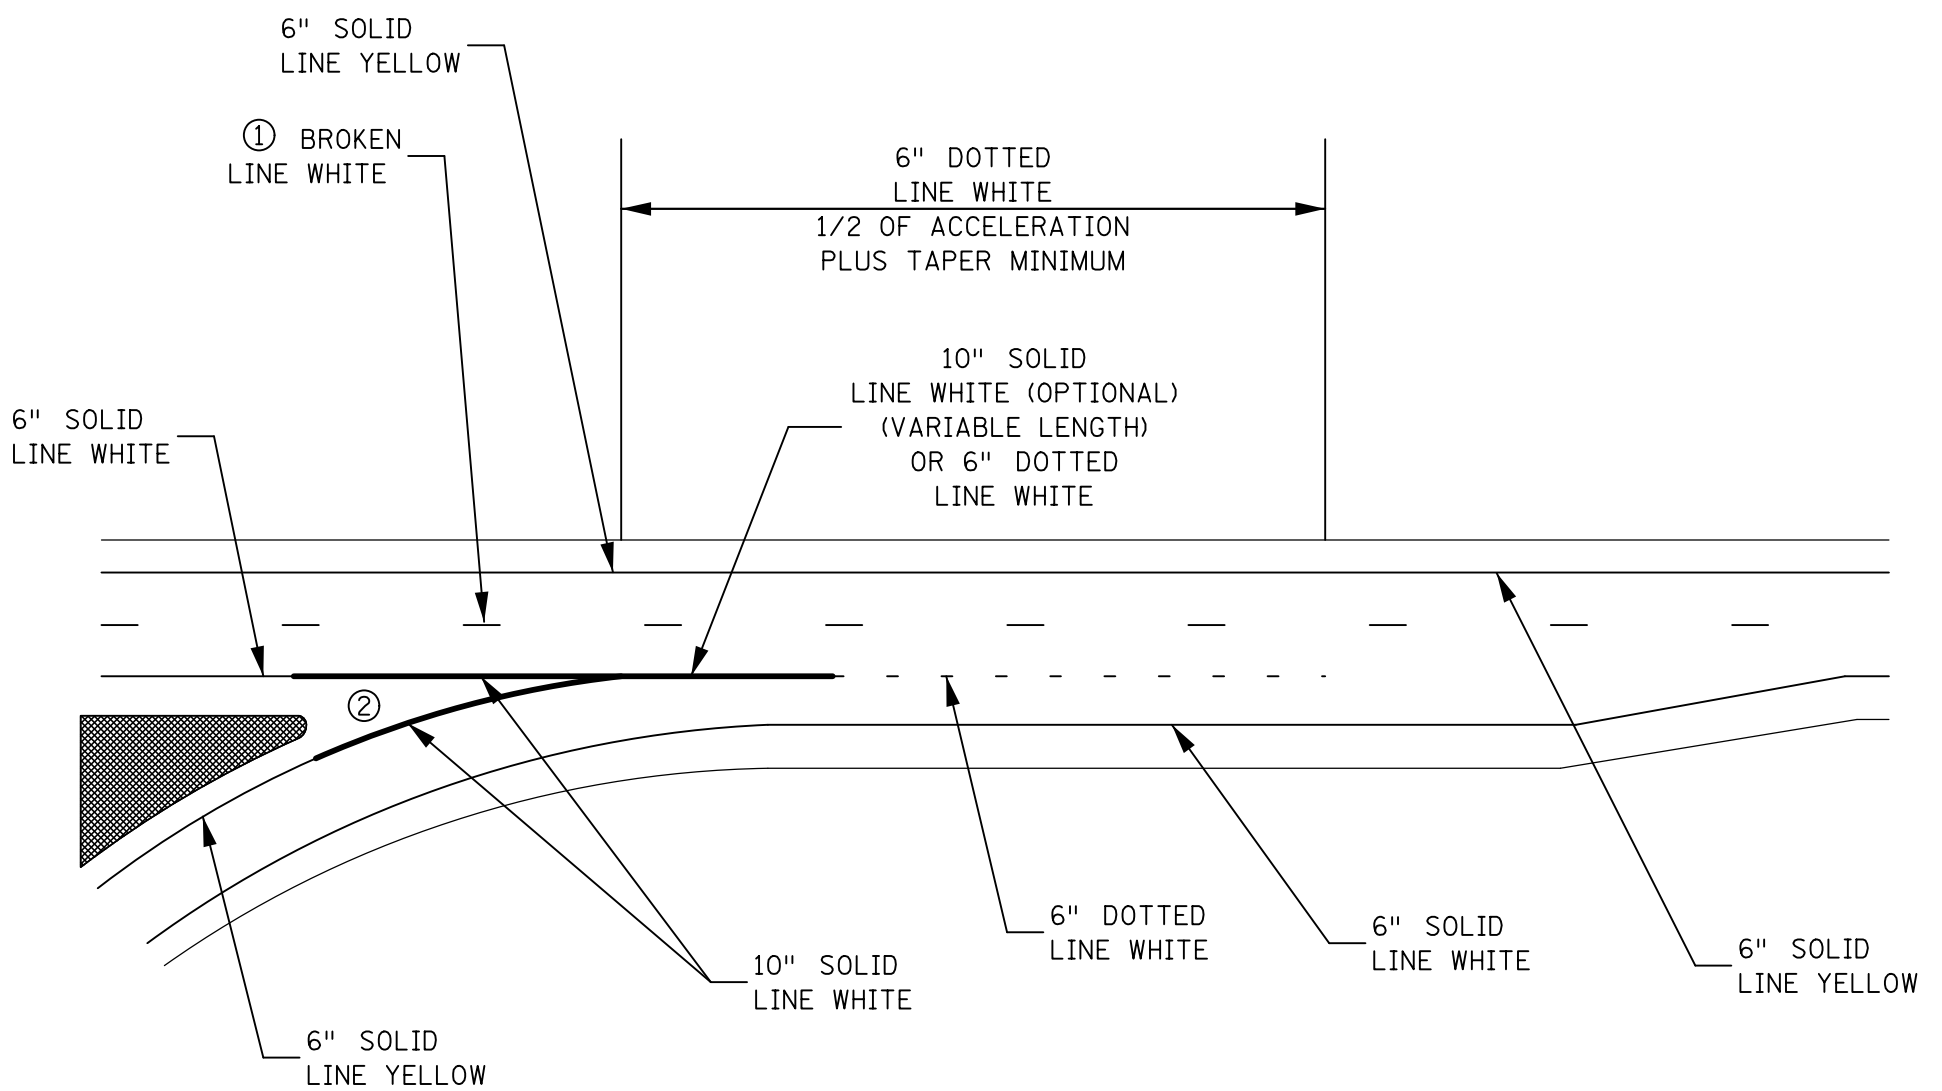


DESIGNER'S NOTES:

ON PAVEMENTS OVER 24' WIDE (E.G. 27') EDGE LINES WILL BE PLACED SO LANES ARE A MAXIMUM OF 12' WIDE.

- ① DISTRICT MAY USE 6" OR 4" FOR LANE LINES, EXCLUDING AUXILIARY LANES.
- ② SEE "CROSSHATCHING" TYPICAL FOR DESIGN AND PLACEMENT OF OPTIONAL CROSSHATCHING IF USED.

TWO-LANE TO ONE-LANE ENTRANCE RAMP

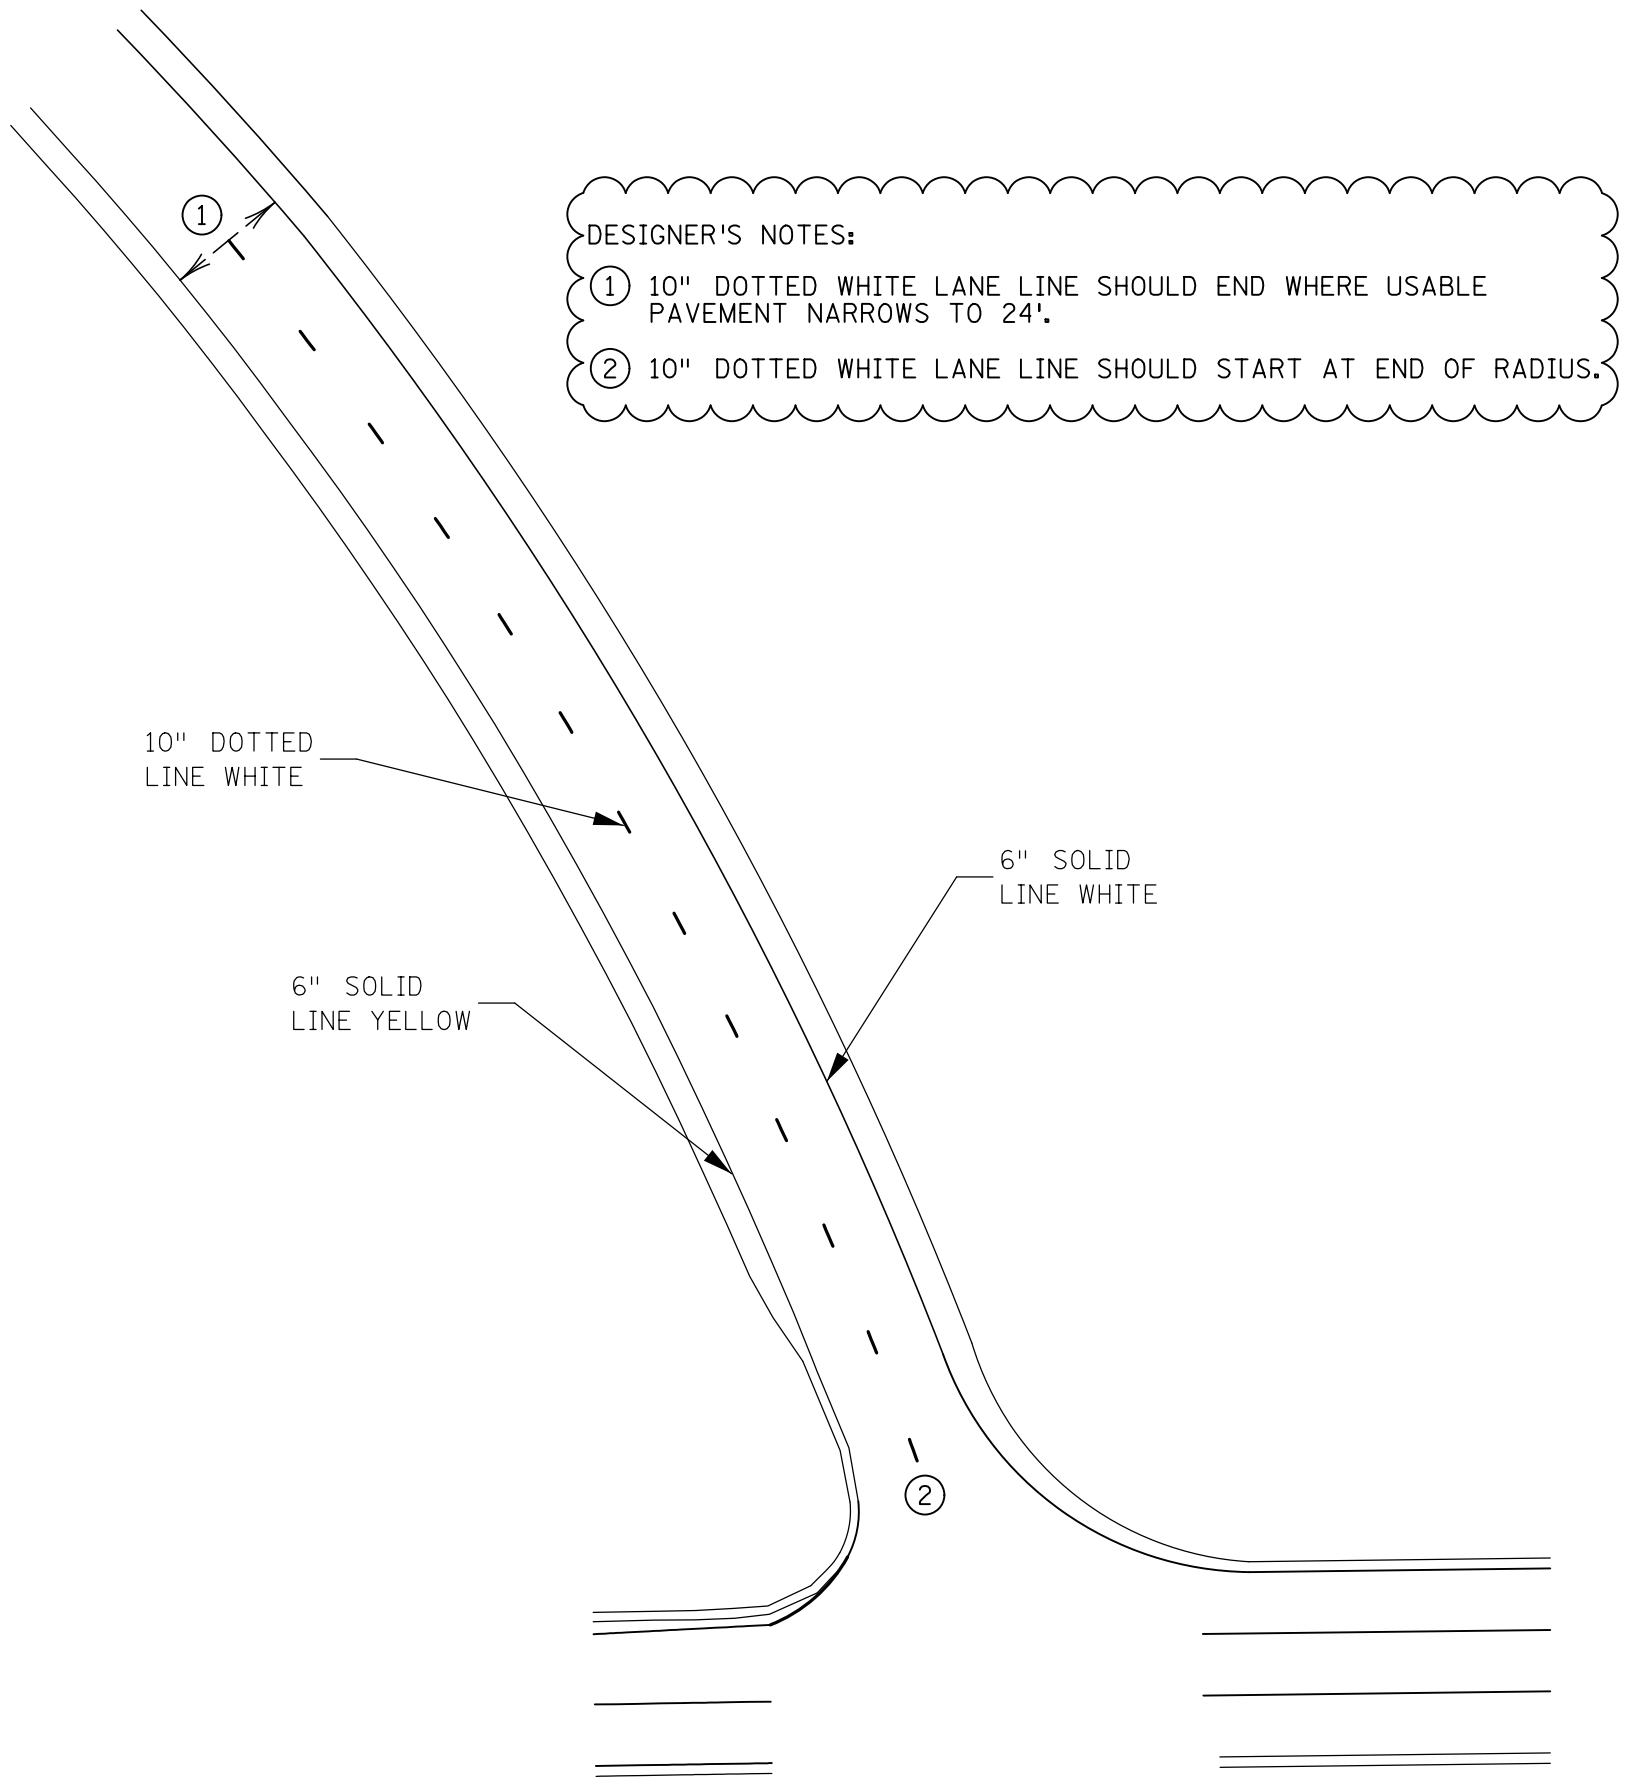

DESIGNER'S NOTES:
① 10" DOTTED WHITE LANE LINE SHOULD END WHERE USABLE PAVEMENT NARROWS TO 24'.
② 10" DOTTED WHITE LANE LINE SHOULD START AT END OF RADIUS.

10" DOTTED
LINE WHITE

6" SOLID
LINE YELLOW

6" SOLID
LINE WHITE