



# HIGH OCCUPANCY VEHICLE (HOV) RAMP

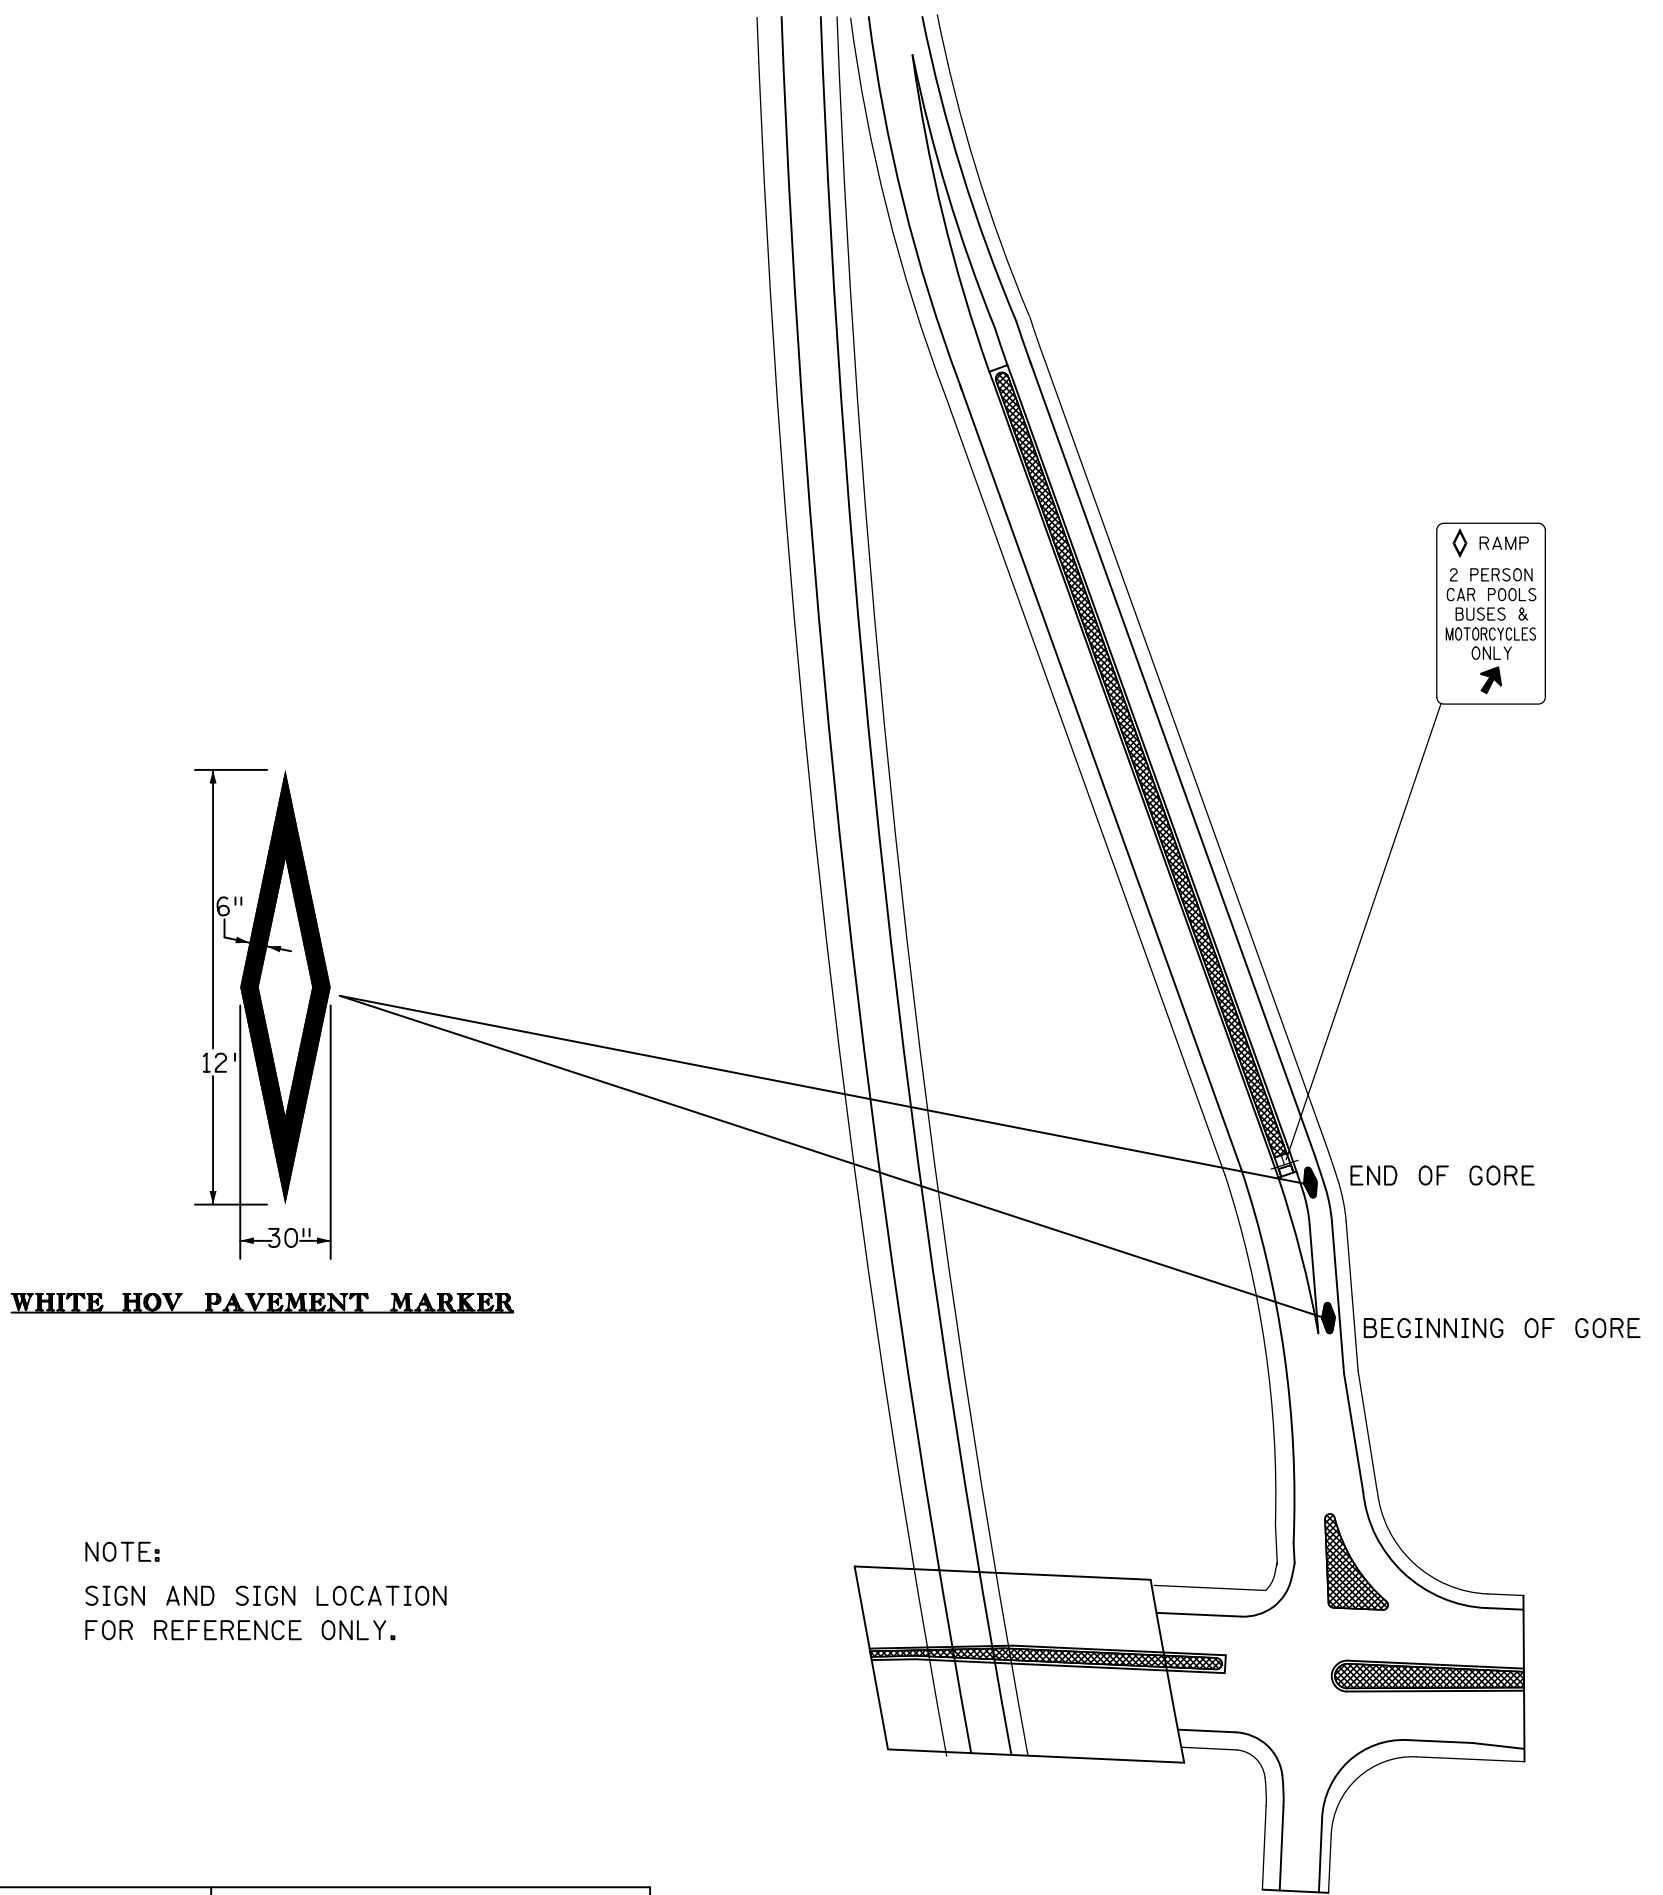

**WHITE HOV PAVEMENT MARKER**

NOTE:  
SIGN AND SIGN LOCATION  
FOR REFERENCE ONLY.


# PREFERENTIAL LANE MARKINGS

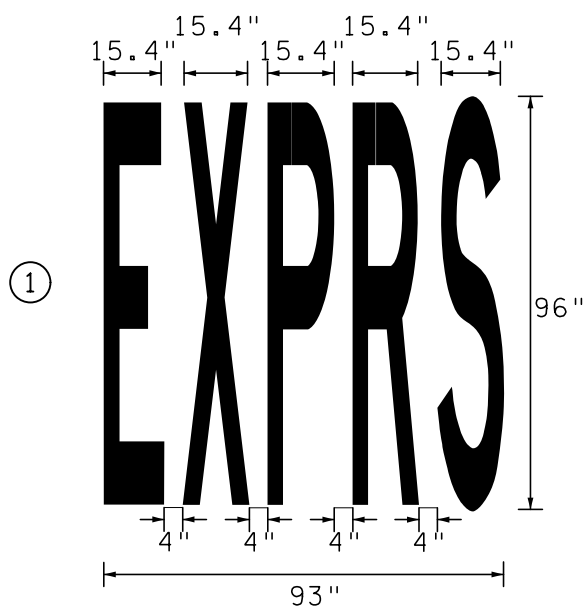

EXPRESS LANE PAVEMENT MESSAGE DETAIL  
(NOT TO SCALE)

②

NOTE:  
EXPRS WORD MARKING SHALL BE PLACED  
IN THE CENTER OF THE TRAVEL LANE

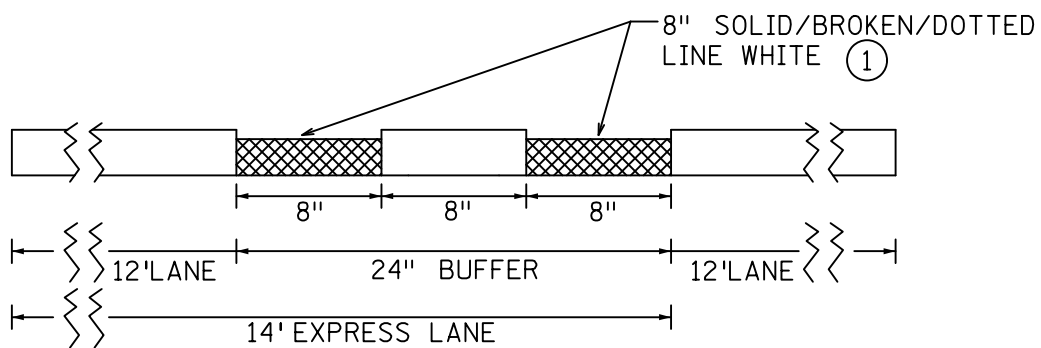


24" EXPRESS LANE BUFFER  
PAVEMENT MARKINGS DETAIL

DESIGNER'S NOTE:  
① PAVEMENT MARKING/MESSAGE MAY OR MAY NOT BE RECESSED.  
② CROSS OUT "EXPRS" PAVEMENT MESSAGE DETAIL AND NOTE  
IF NOT TO BE INSTALLED.


# PREFERENTIAL LANE CONTRAST MARKINGS

②  
EXPRESS LANE PAVEMENT MESSAGE DETAIL  
(NOT TO SCALE)

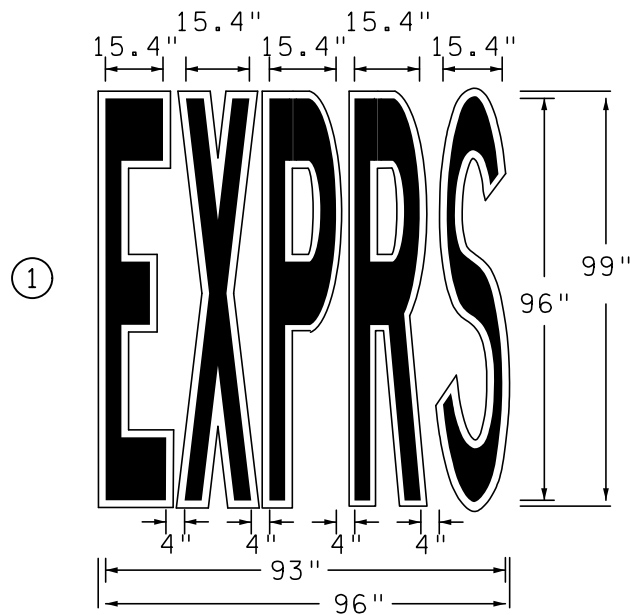

NOTE:

1. EXPRS WORD MARKING SHALL BE PLACED IN THE CENTER OF THE TRAVEL LANE.
2. 4" SPACING IS BETWEEN ACTUAL LETTERS NOT CONTRAST MATERIAL.
3. MAY SUBSTITUTE A BLACK RECTANGLE, 1.5" LARGER THEN THE WORD MESSAGE FOR THE 1.5" CONTRAST MARKINGS AROUND INDIVIDUAL LETTERS.

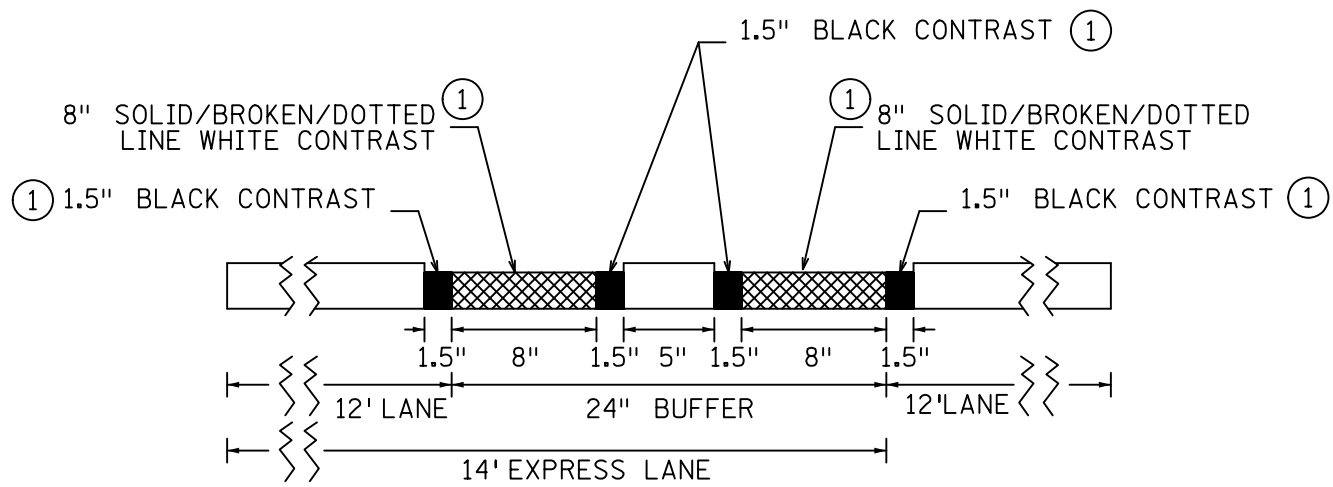

24" EXPRESS LANE BUFFER WITH  
CONTRAST PAVEMENT MARKINGS DETAIL

DESIGNER'S NOTE:

- ① PAVEMENT MARKING/MESSAGE MAY OR MAY NOT BE RECESSED.
- ② CROSS OUT "EXPRS" PAVEMENT MESSAGE DETAIL AND NOTE IF NOT TO BE INSTALLED.