



# AIRPORT ZONING MAP

## DODGE CENTER MUNICIPAL AIRPORT DODGE CENTER, MINNESOTA

This is to certify that this is the Official Airport Zoning Map referred to in Section VI of the Dodge Center Airport Zoning Ordinance; Dodge Center, Minnesota.

*Lyndee R. Rasmussen* June 8, 1993  
Mayor Date

ATTEST: *Conroy K. Kesting*  
Clerk

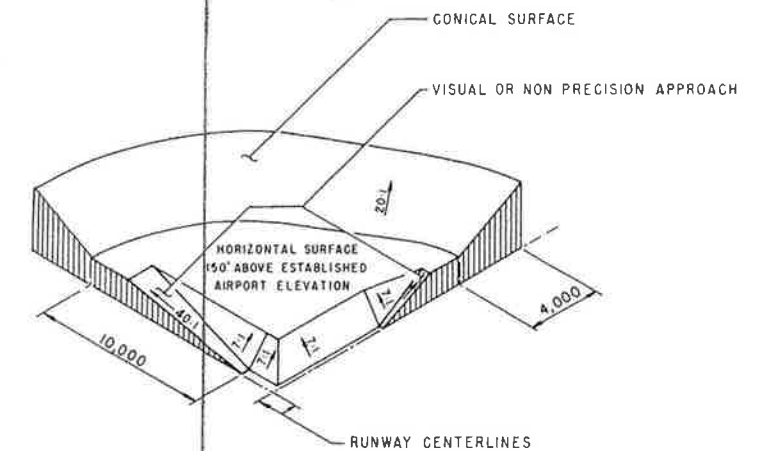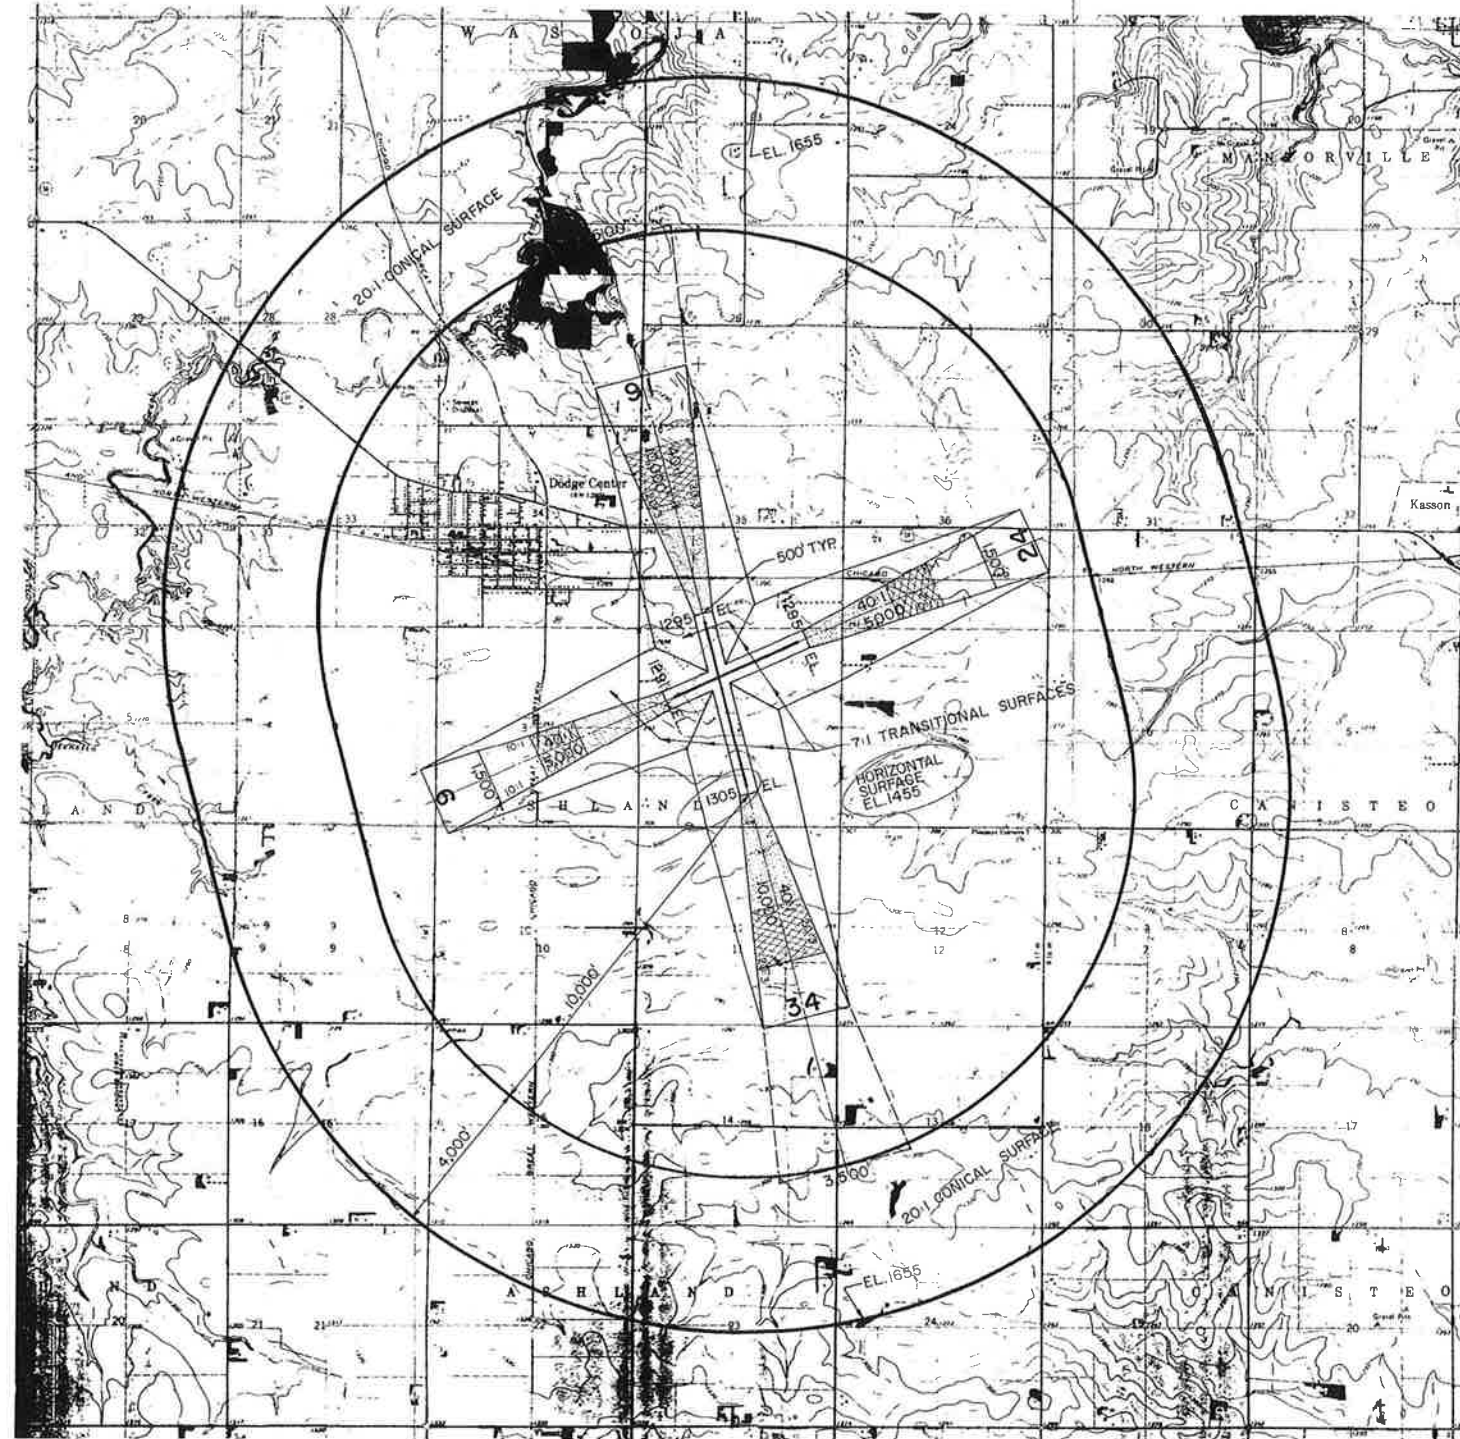

ISOMETRIC VIEW  
No Scale

LEGEND

- SAFETY ZONE A
- SAFETY ZONE B

<b>WHKS</b> WALLACE HOLLAND KASTLER SCHMITZ & COMPANY		SCALE	1" = 2000'		
		DATE	9-23-92		
<small>ENGINEERS PLANNERS ARCHITECTS LAND SURVEYORS</small>		DATE	REVISED		
		MAJOR CITY, IA	ROCHESTER, MN	DARLINGTON, IA	JOB
DRAWN BY	B.D.	CHECKED BY	G.M.W.	SHEET	1 OF 1