



POTENTIAL FUTURE CLOSURE WHEN FRONTAGE ROAD SYSTEM DEVELOPS

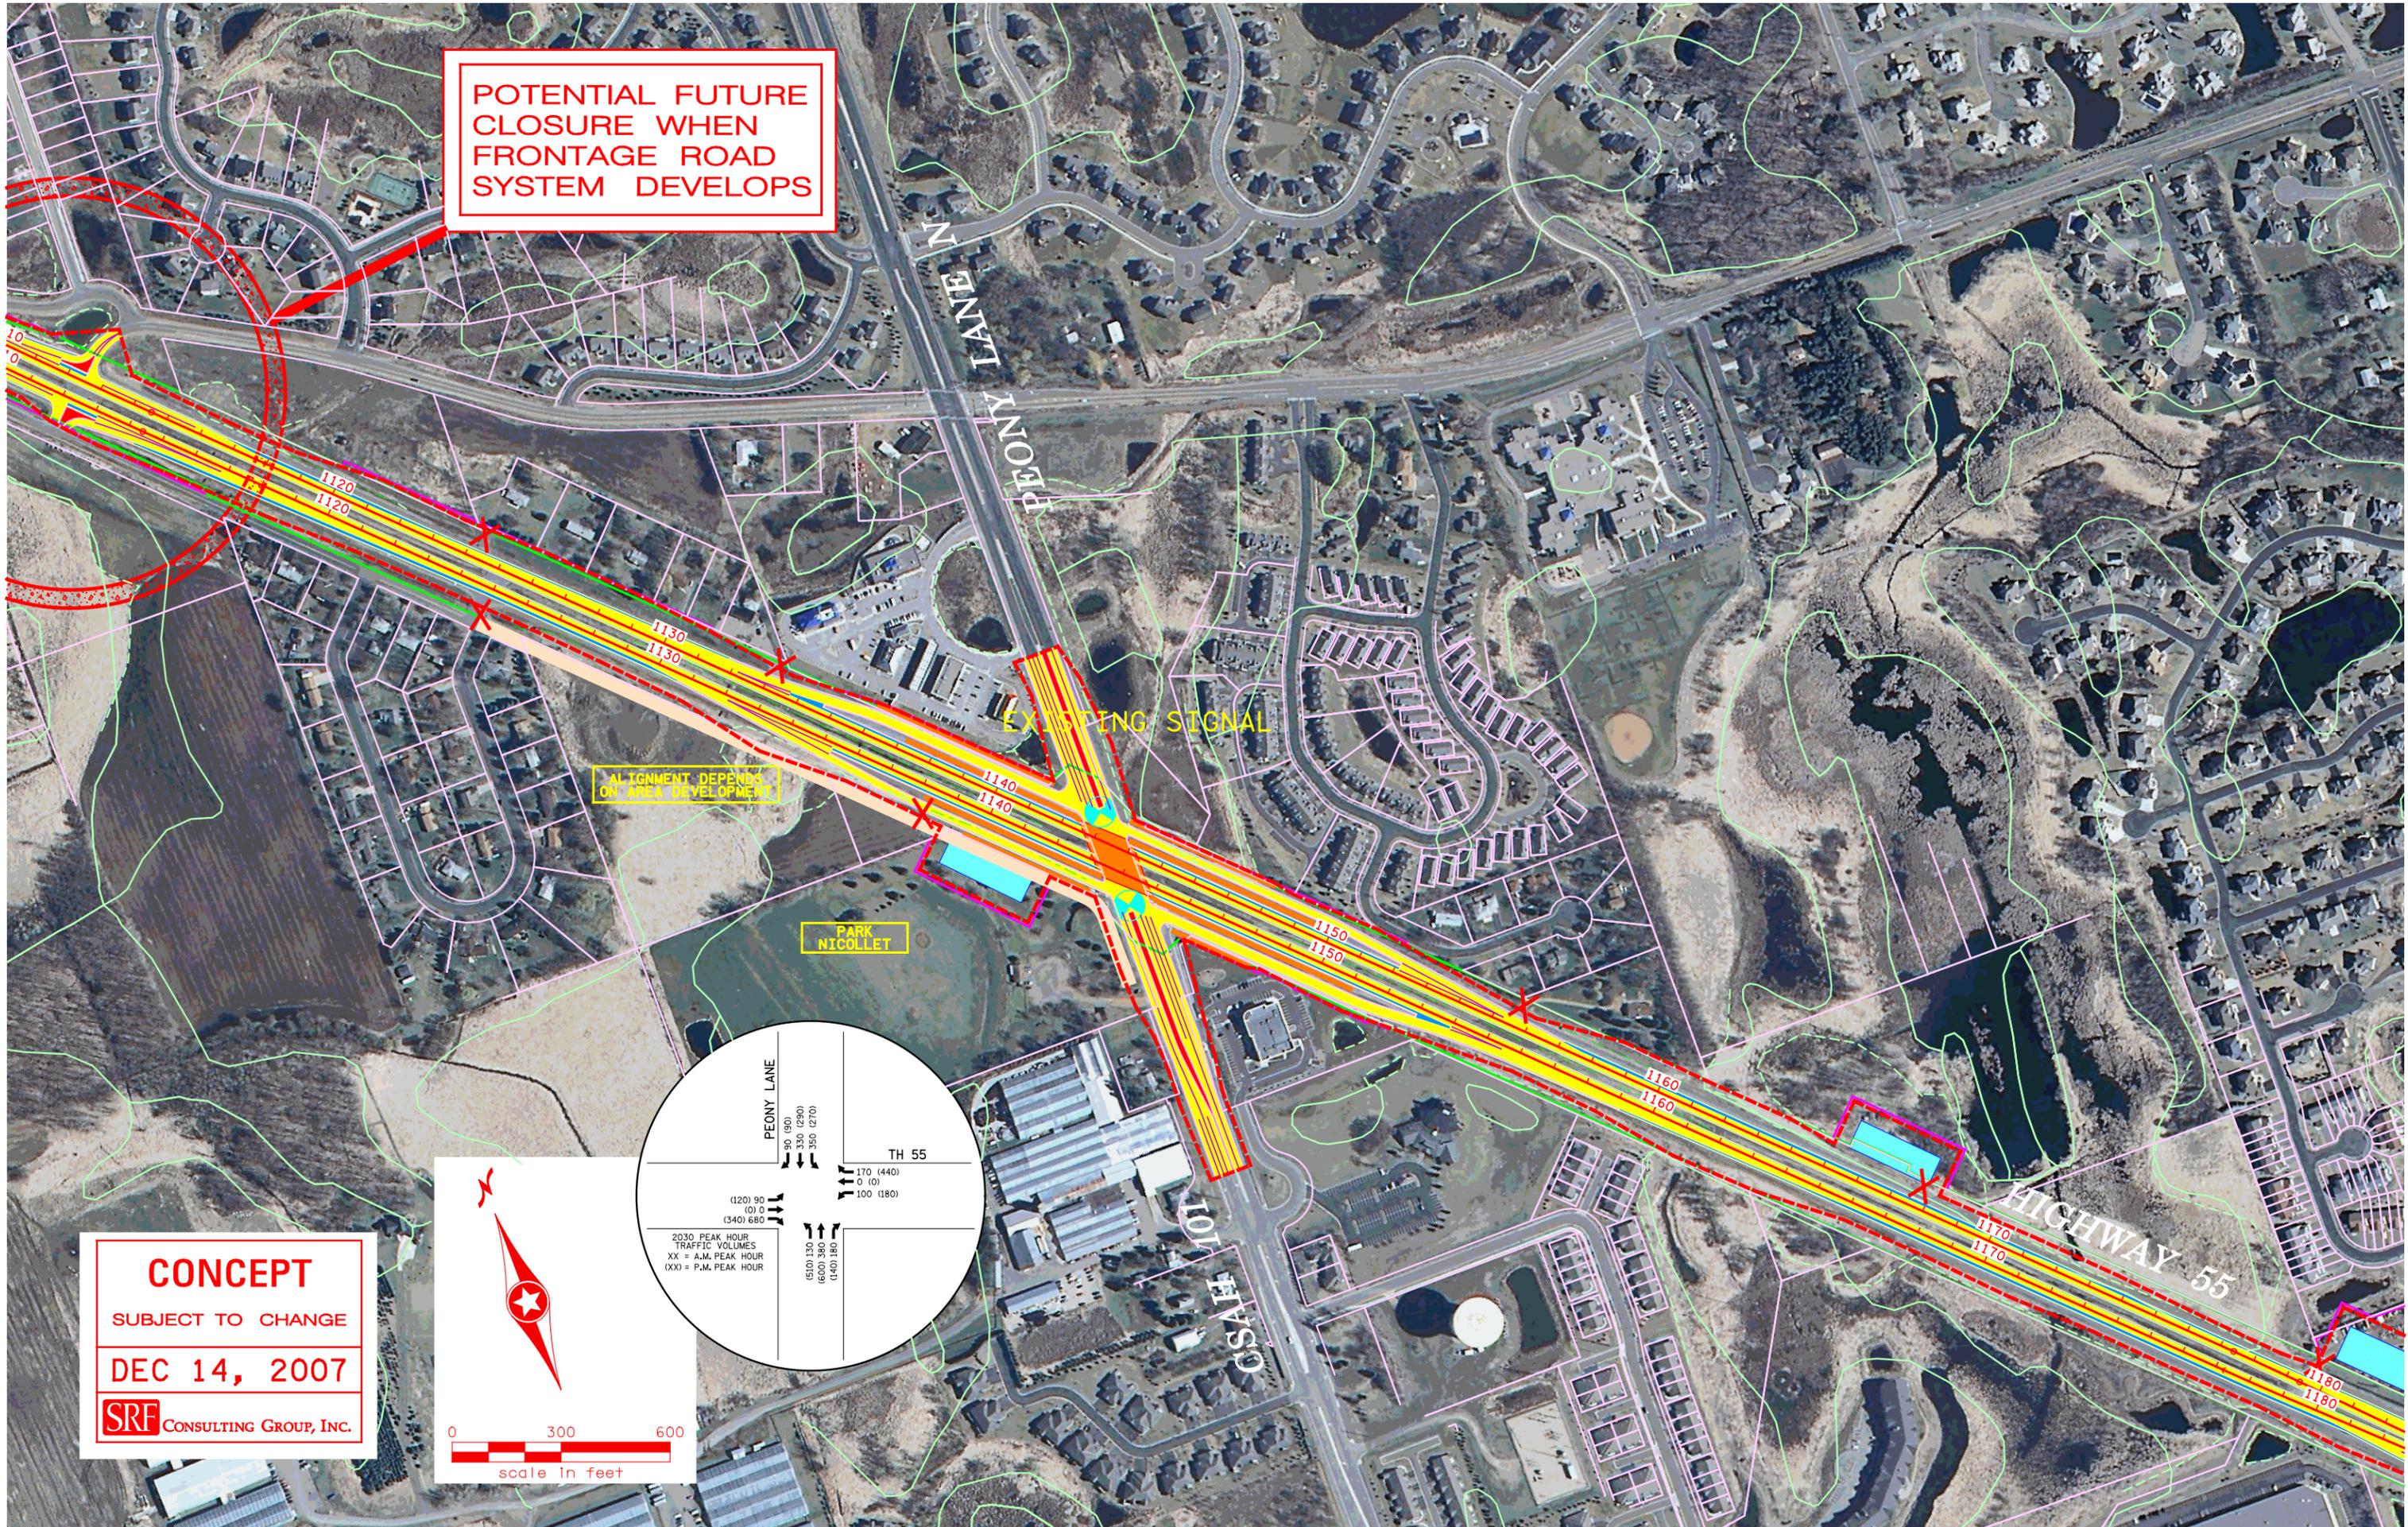

ALIGNMENT DEPENDENT ON AREA DEVELOPMENT

PARK NICOLLET

EXISTING SIGNAL

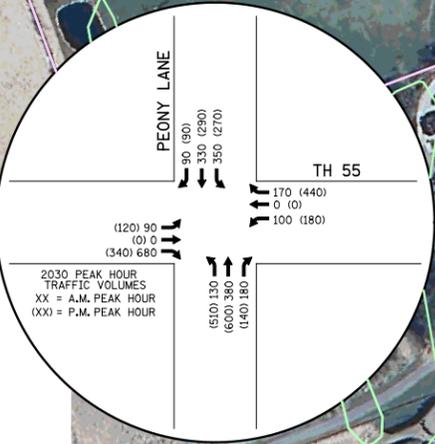

CONCEPT
 SUBJECT TO CHANGE
 DEC 14, 2007
 SRF CONSULTING GROUP, INC.

