


PROPOSED IMPROVEMENTS

TH 55 Environmental Assessment & Preliminary Design
 Rockford to Plymouth, S.P. 2722-68 & S.P. 27-596-02 - Hennepin County, Mn/DOT


Figure 4A

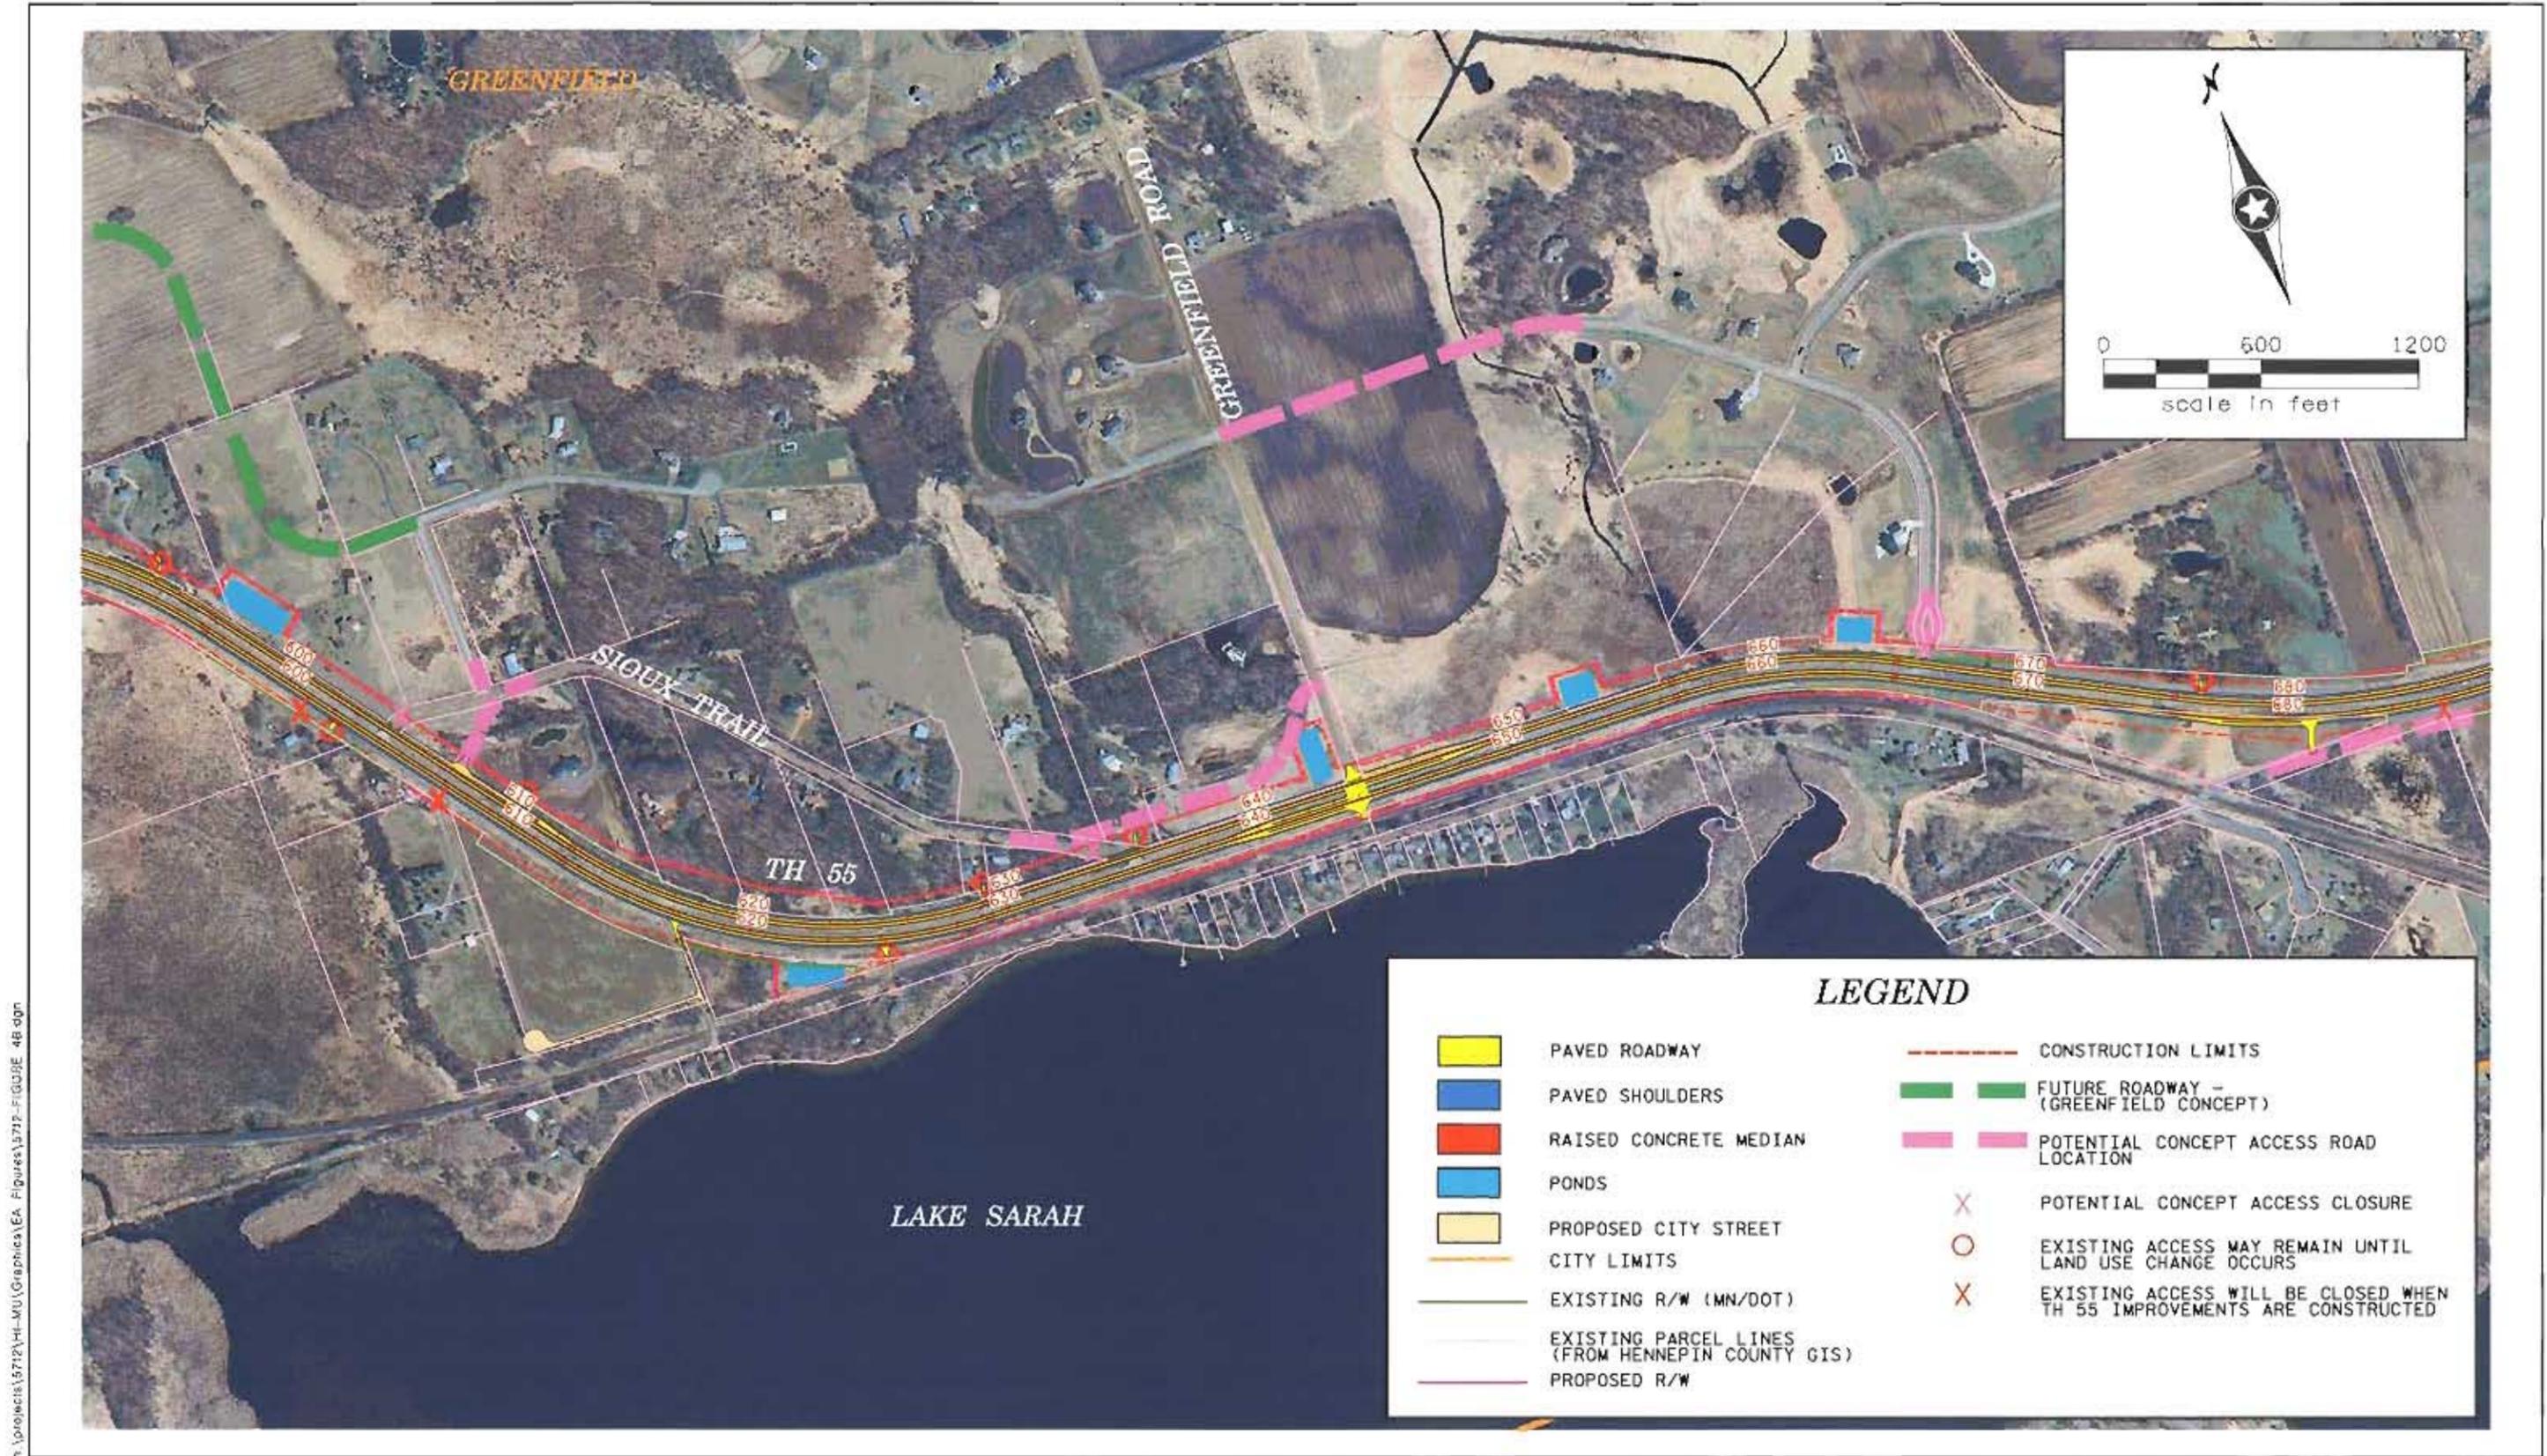

PROPOSED IMPROVEMENTS

TH 55 Environmental Assessment & Preliminary Design
 Rockford to Plymouth, S.P. 2722-68 & S.P. 27-596-02 - Hennepin County, MnDOT


Figure 4B

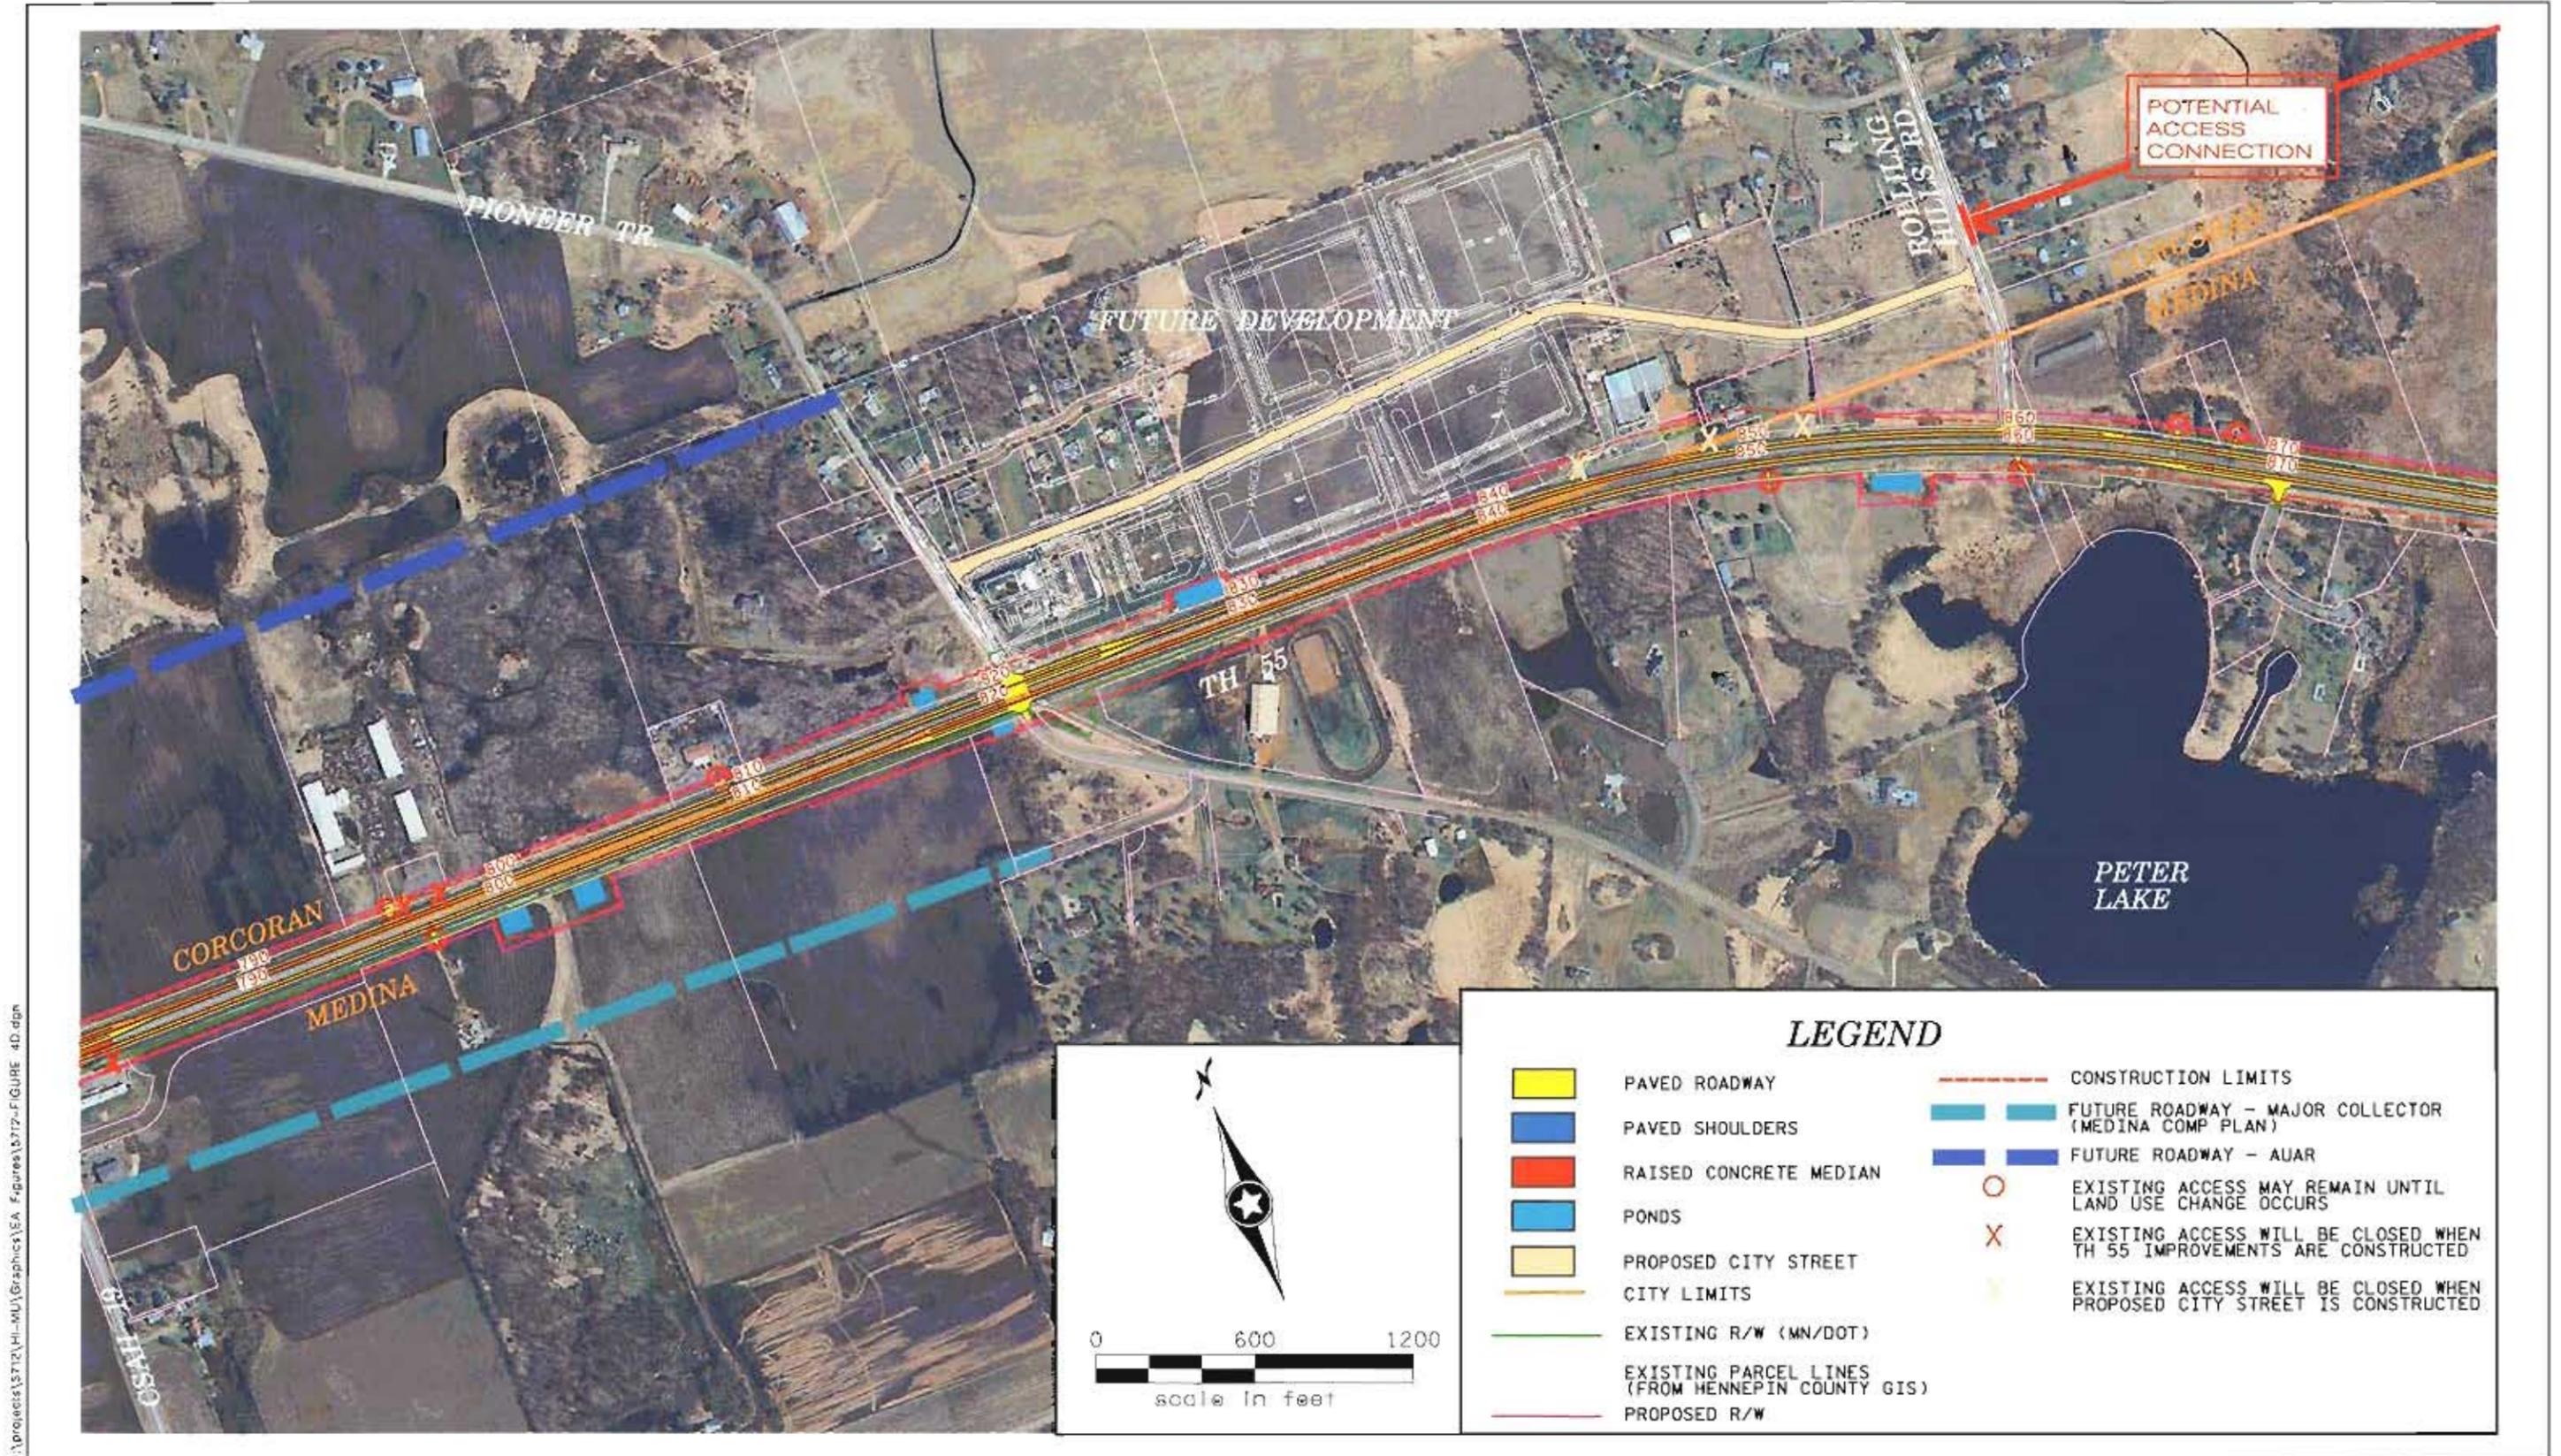

PROPOSED IMPROVEMENTS

TH 55 Environmental Assessment & Preliminary Design
 Rockford to Plymouth, S.P. 2722-68 & S.P. 27-596-02 - Hennepin County, MnDOT

Figure 4D

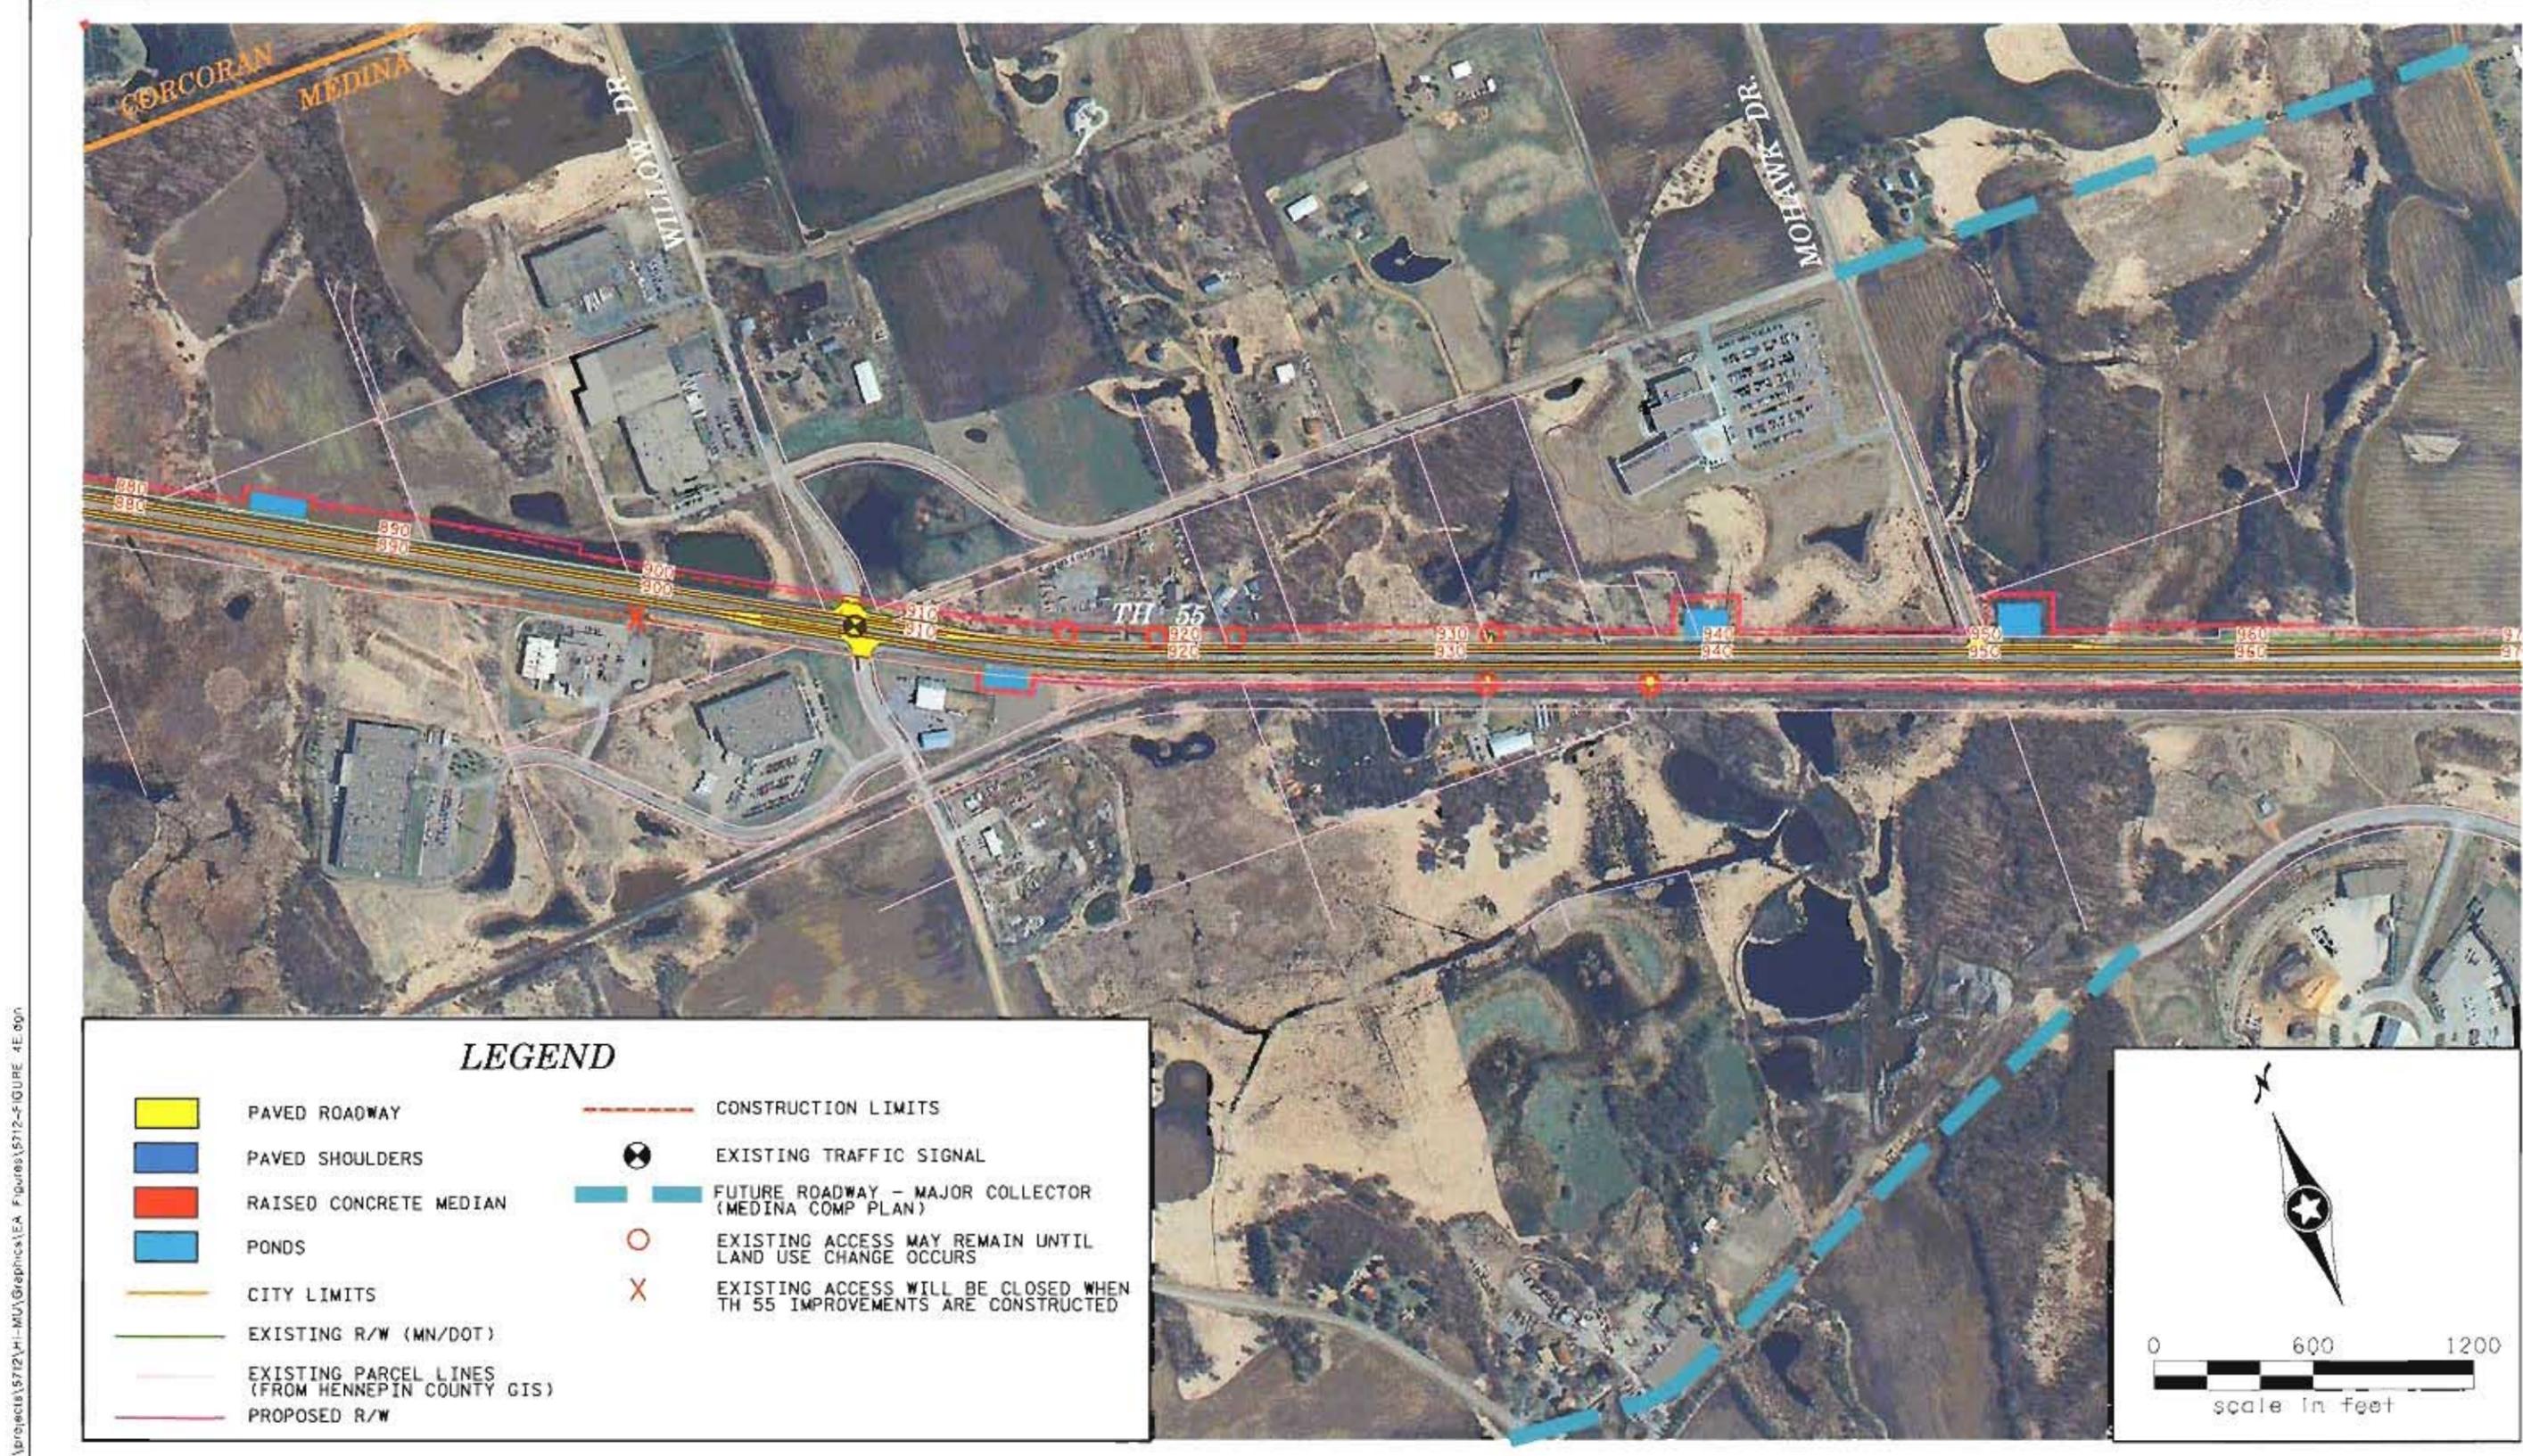


PROPOSED IMPROVEMENTS

TH 55 Environmental Assessment & Preliminary Design
 Rockford to Plymouth, S.P. 2722-68 & S.P. 27-596-02 - Hennepin County, MnDOT

Figure 4E


n:\projects\0712\MI-MU\Graphics\EA_Figure\0712-FIGURE 4F.dwg

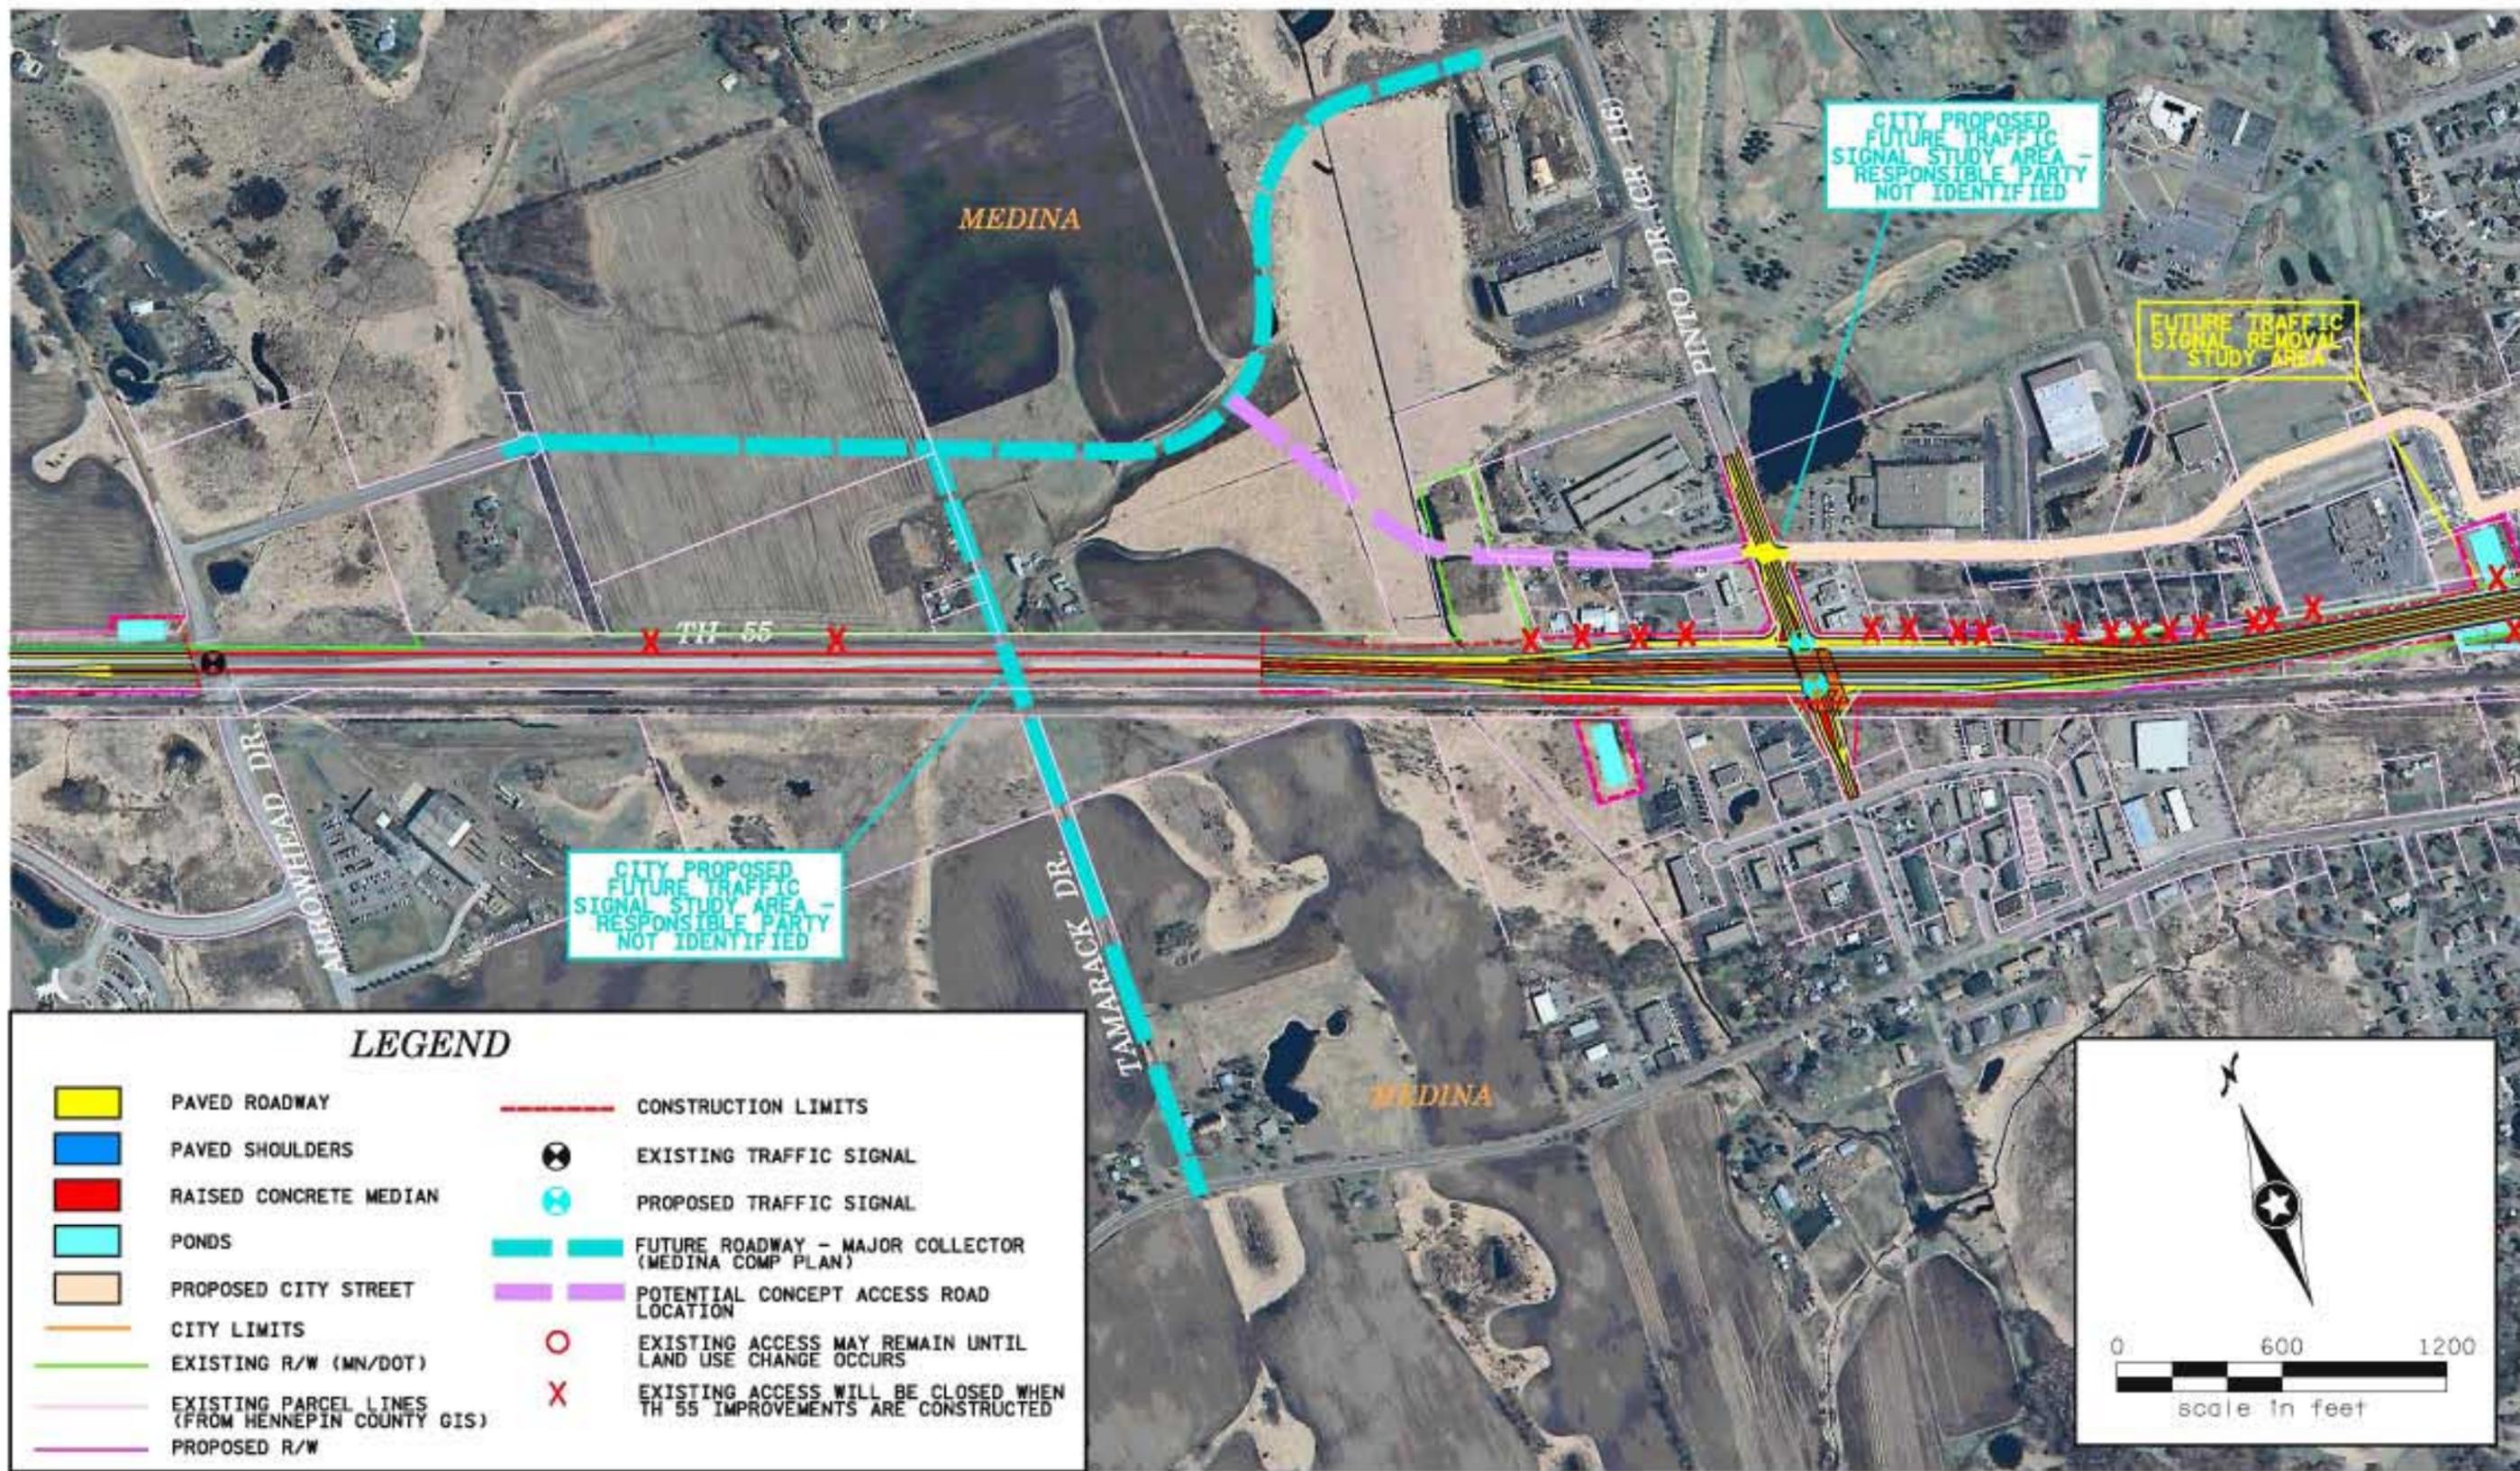

PROPOSED IMPROVEMENTS

TH 55 Environmental Assessment & Preliminary Design
 Rockford to Plymouth, S.P. 2722-68 & S.P. 27-596-02 - Hennepin County, MnDOT

Figure 4F

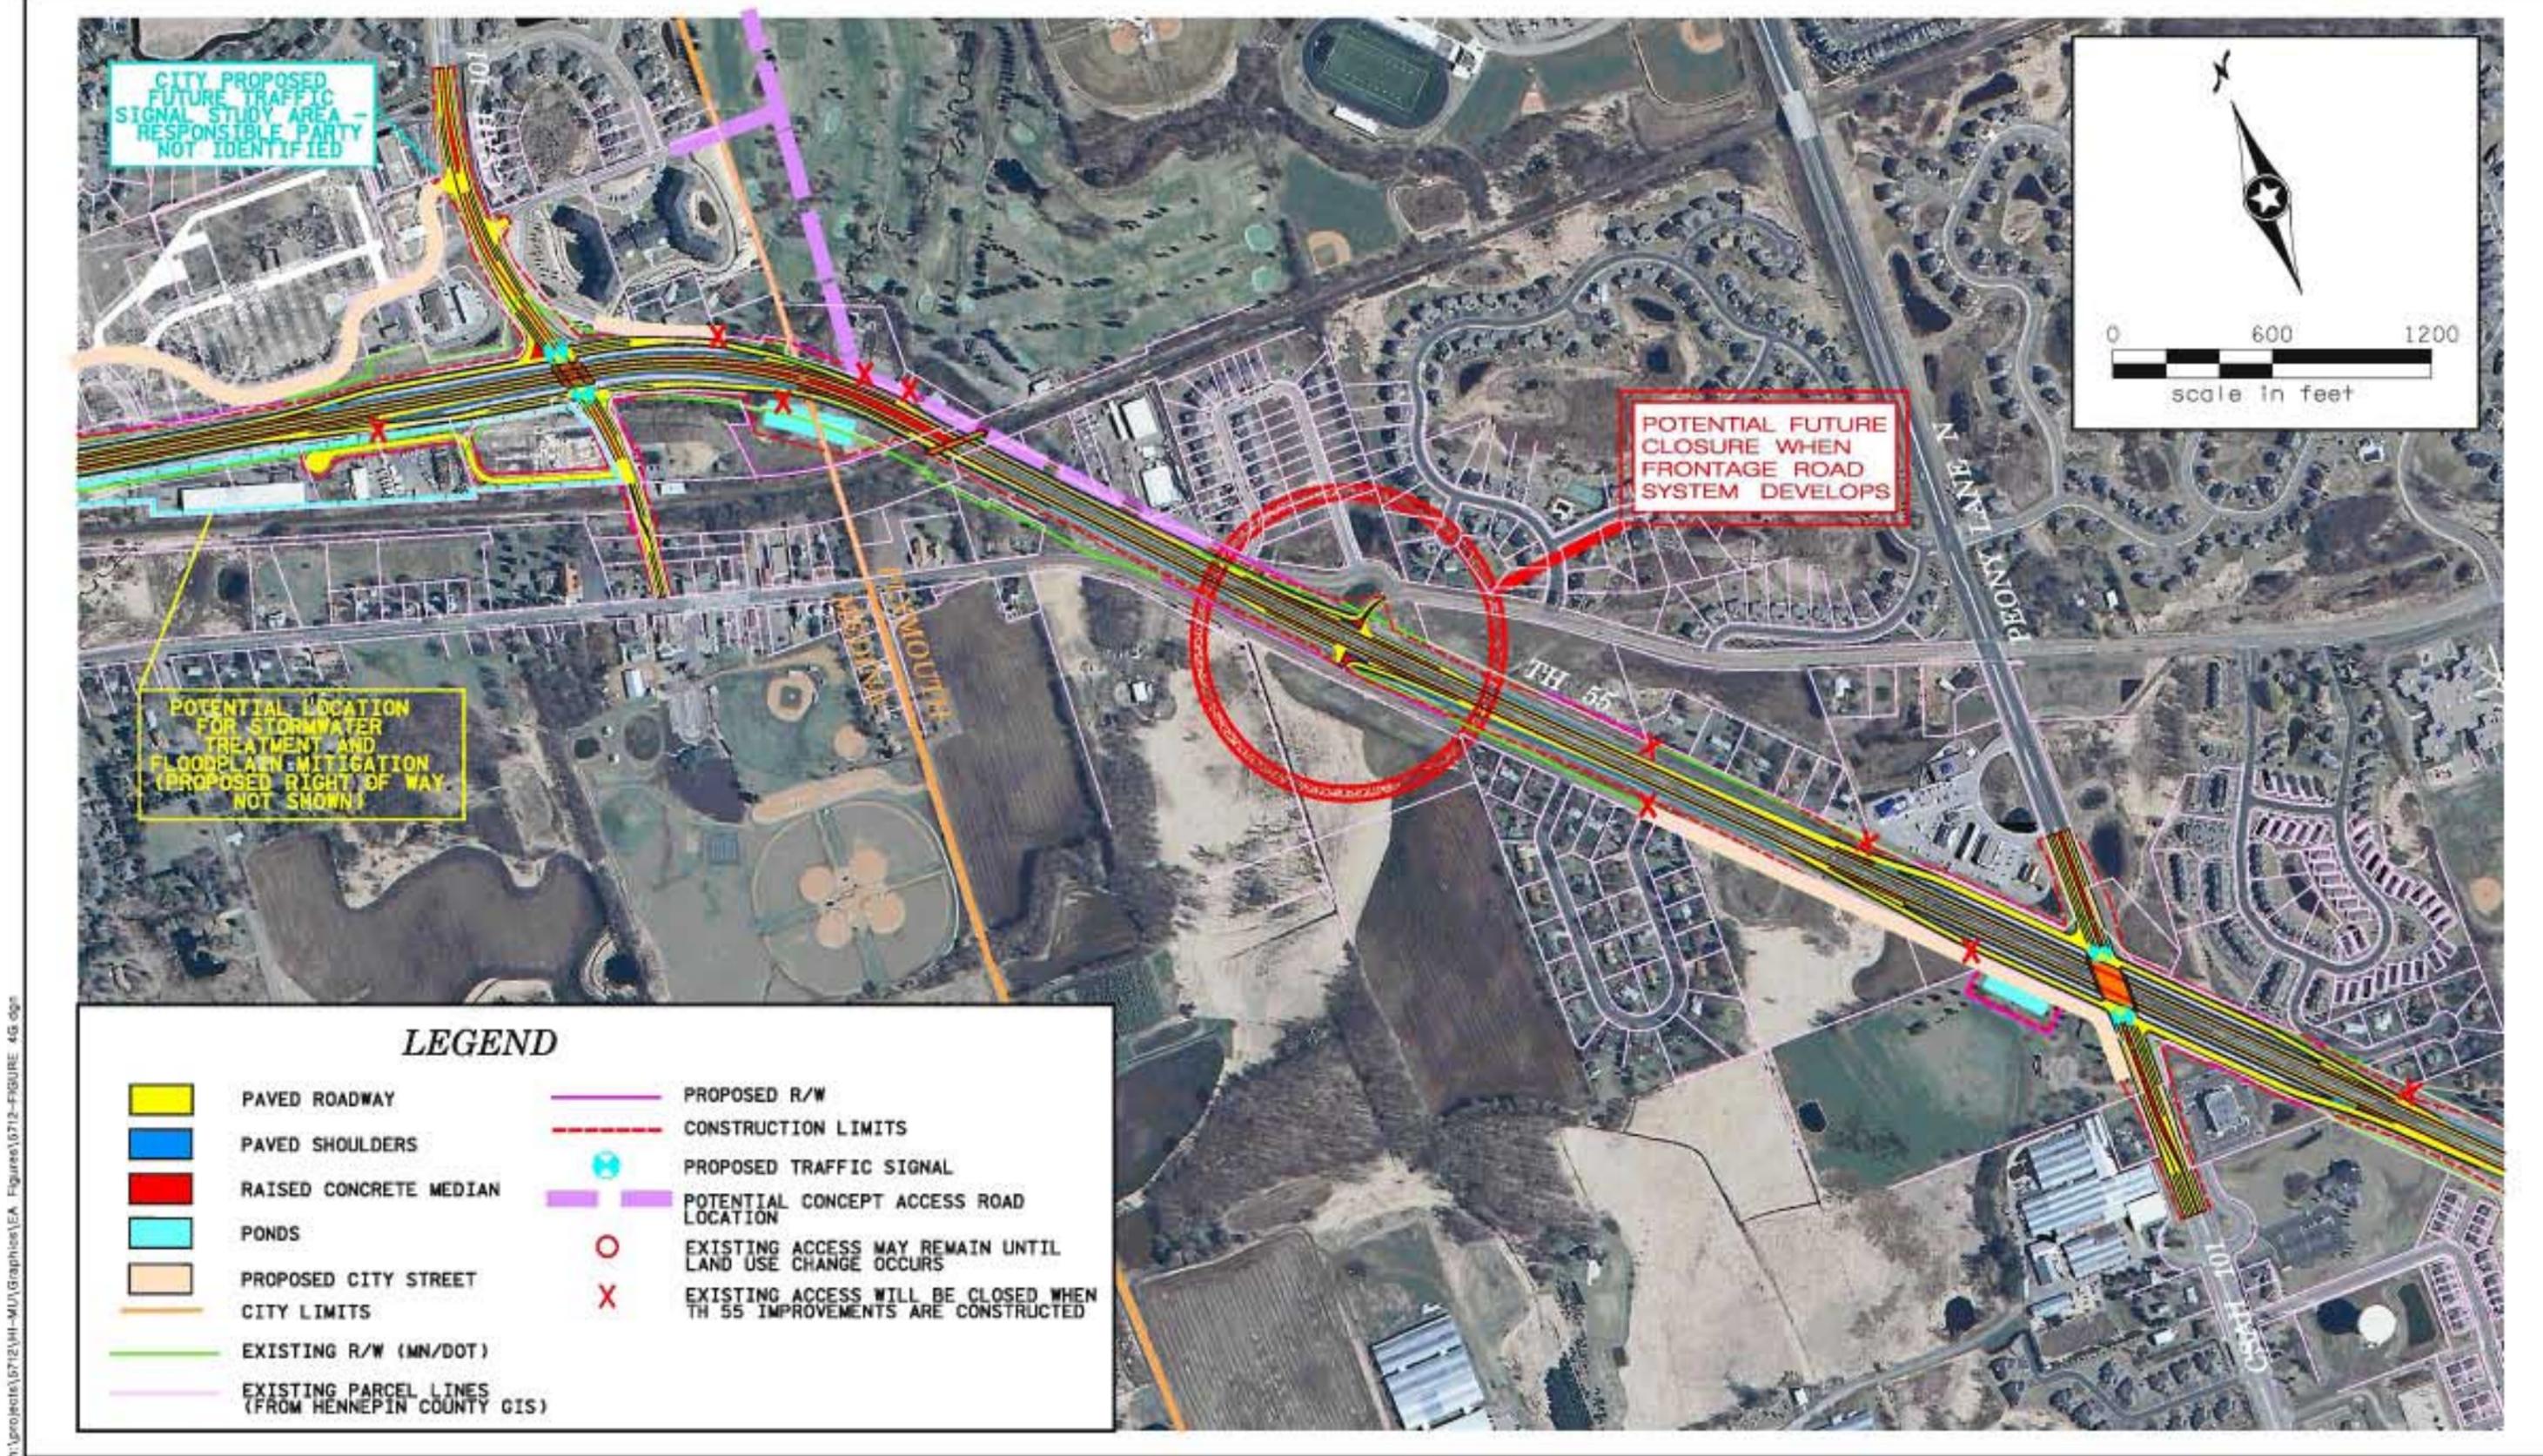

n:\projects\0712\MI-MU\Graphics\EA_Figures\0712-FIGURE 4G.dwg

PROPOSED IMPROVEMENTS

TH 55 Environmental Assessment & Preliminary Design
 Rockford to Plymouth, S.P. 2722-68 & S.P. 27-596-02 - Hennepin County, MnDOT


Figure 4G



PROPOSED IMPROVEMENTS

TH 55 Environmental Assessment & Preliminary Design
 Rockford to Plymouth, S.P. 2722-68 & S.P. 27-596-02 - Hennepin County, Mn/DOT

Figure 4H

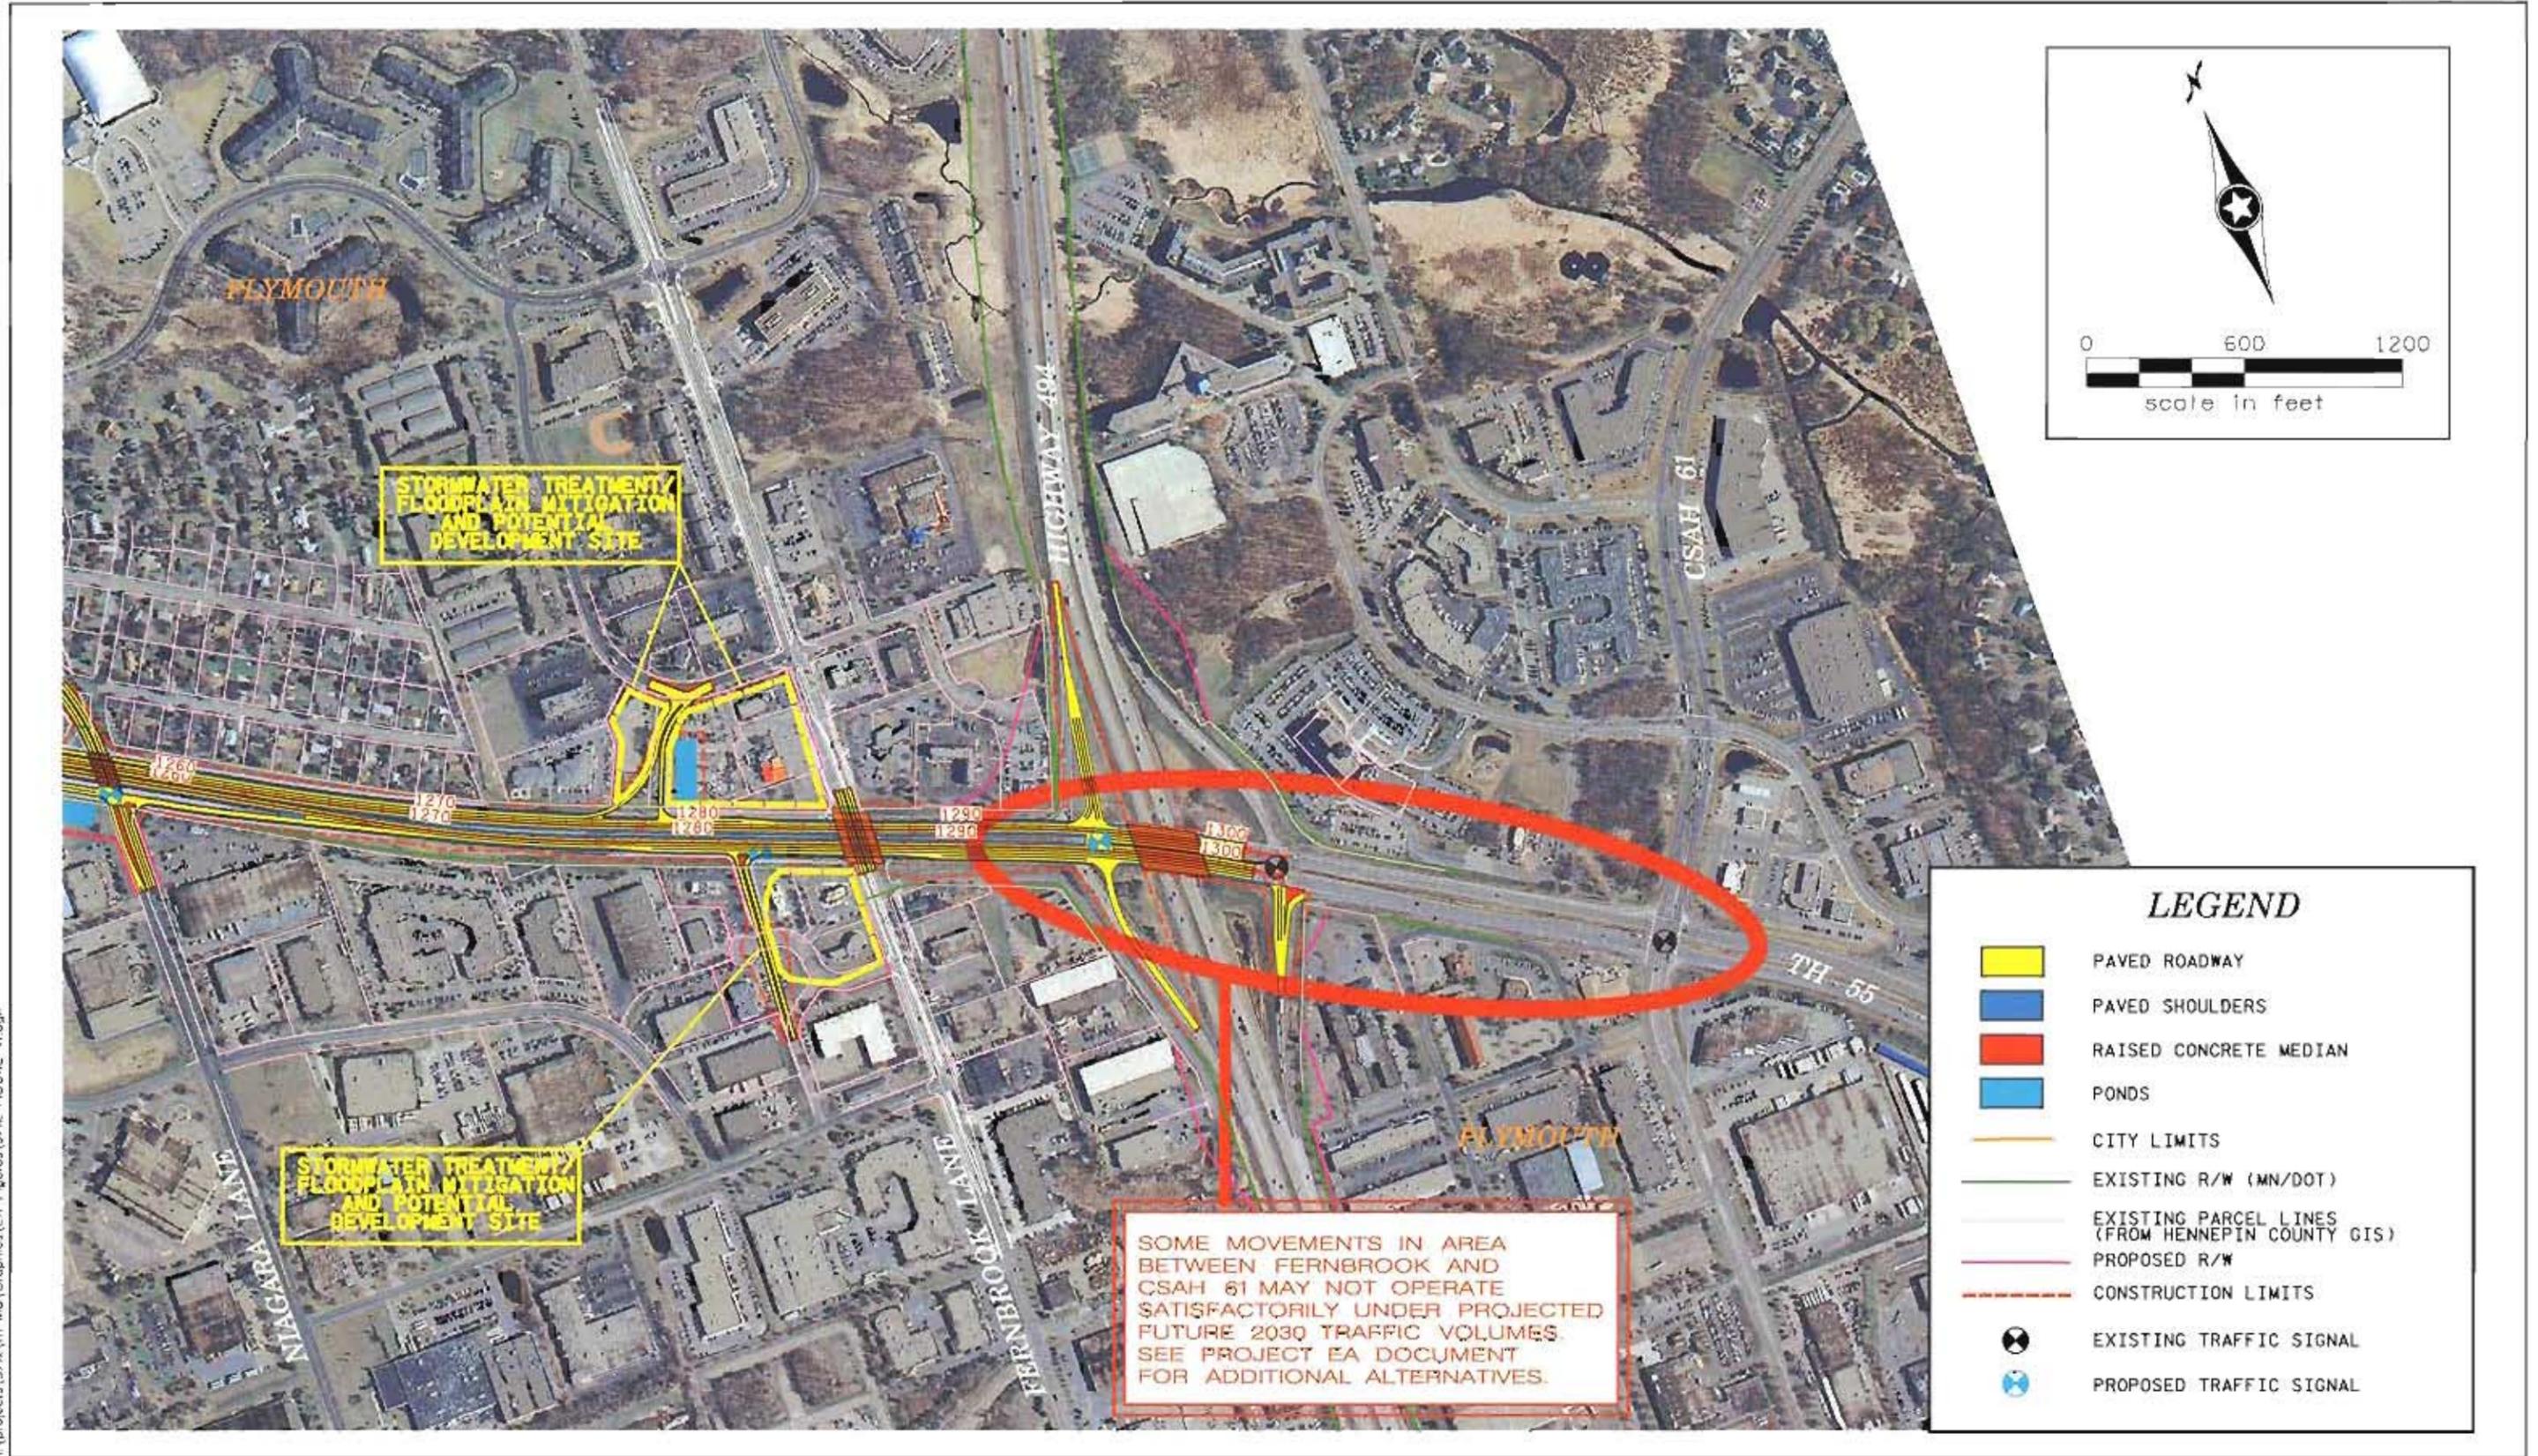

PROPOSED IMPROVEMENTS

TH 55 Environmental Assessment & Preliminary Design
 Rockford to Plymouth, S.P. 2722-68 & S.P. 27-596-02 - Hennepin County, MnDOT

Figure 4I