


n:\projects\5712\WR\Graphics\5712-issues_1.dgn

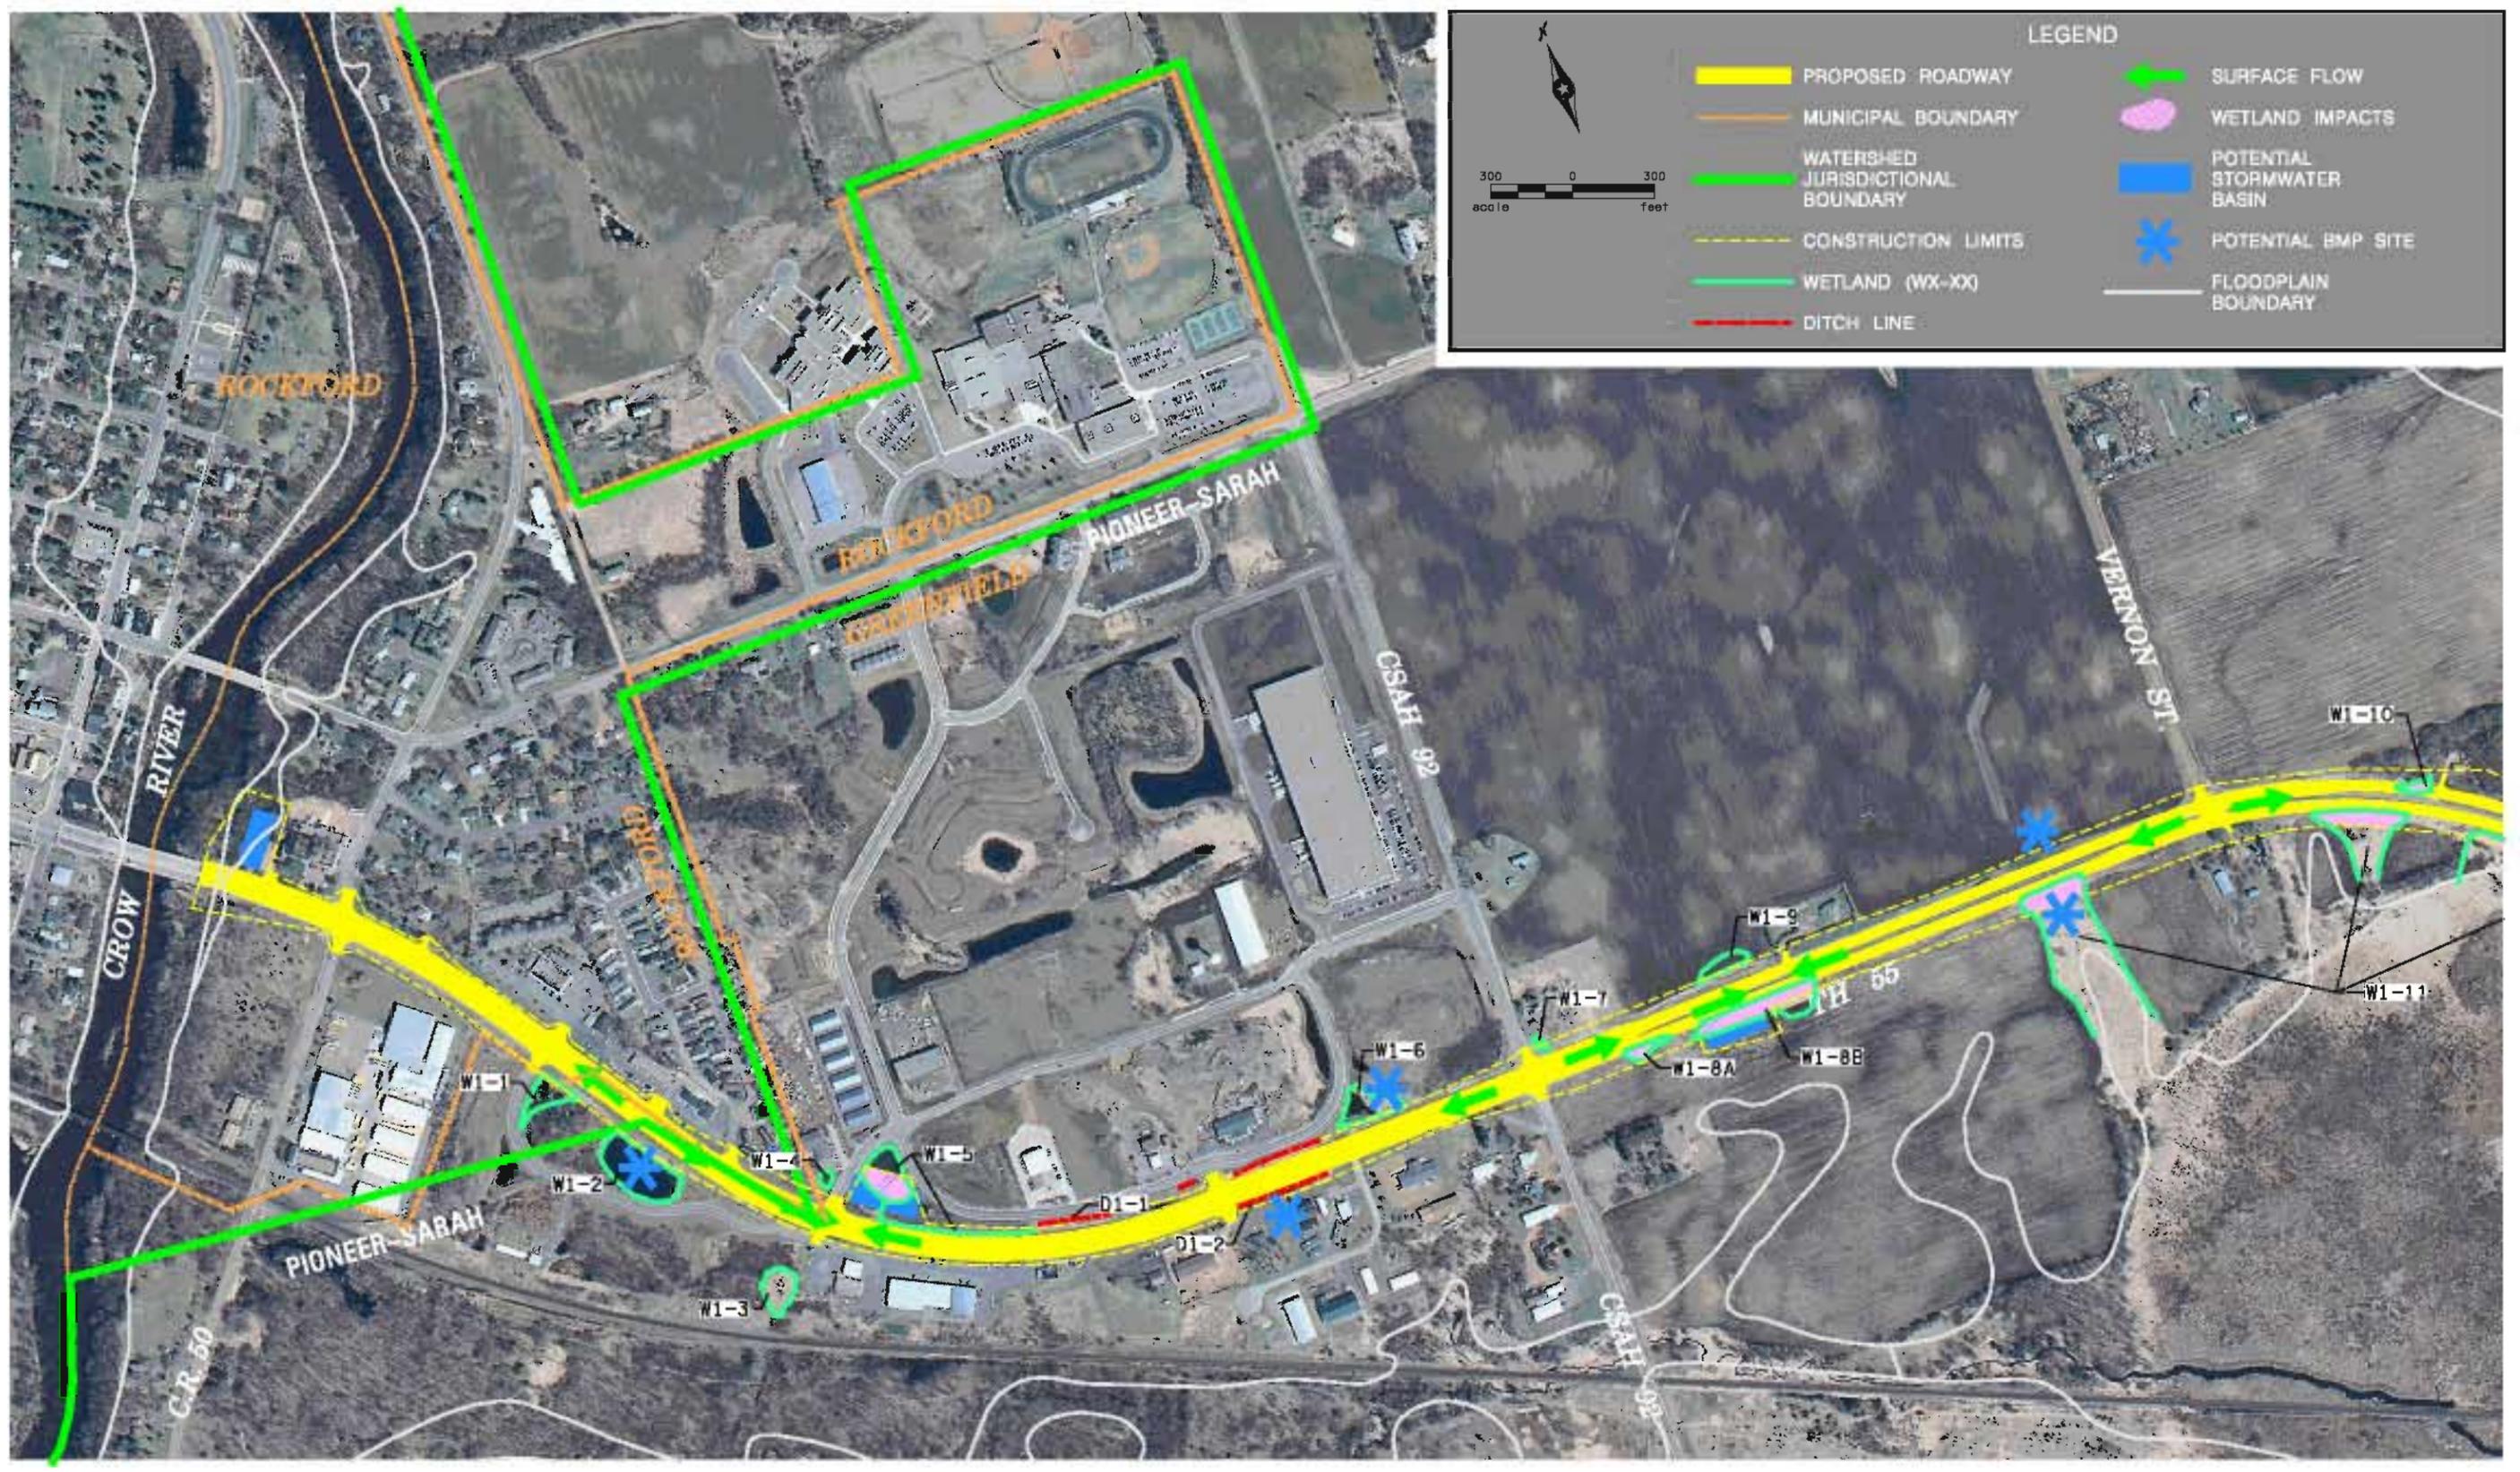


WRE ISSUES MAP

TH 55 Environmental Assessment & Preliminary Design
Rockford to Plymouth, S.P. 2722-68 & S.P. 27-596-02 – Hennepin County, Mn/DOT

Figure 8A

n:\projects\5712\WR\Graphics\5712-issues_2.dgn

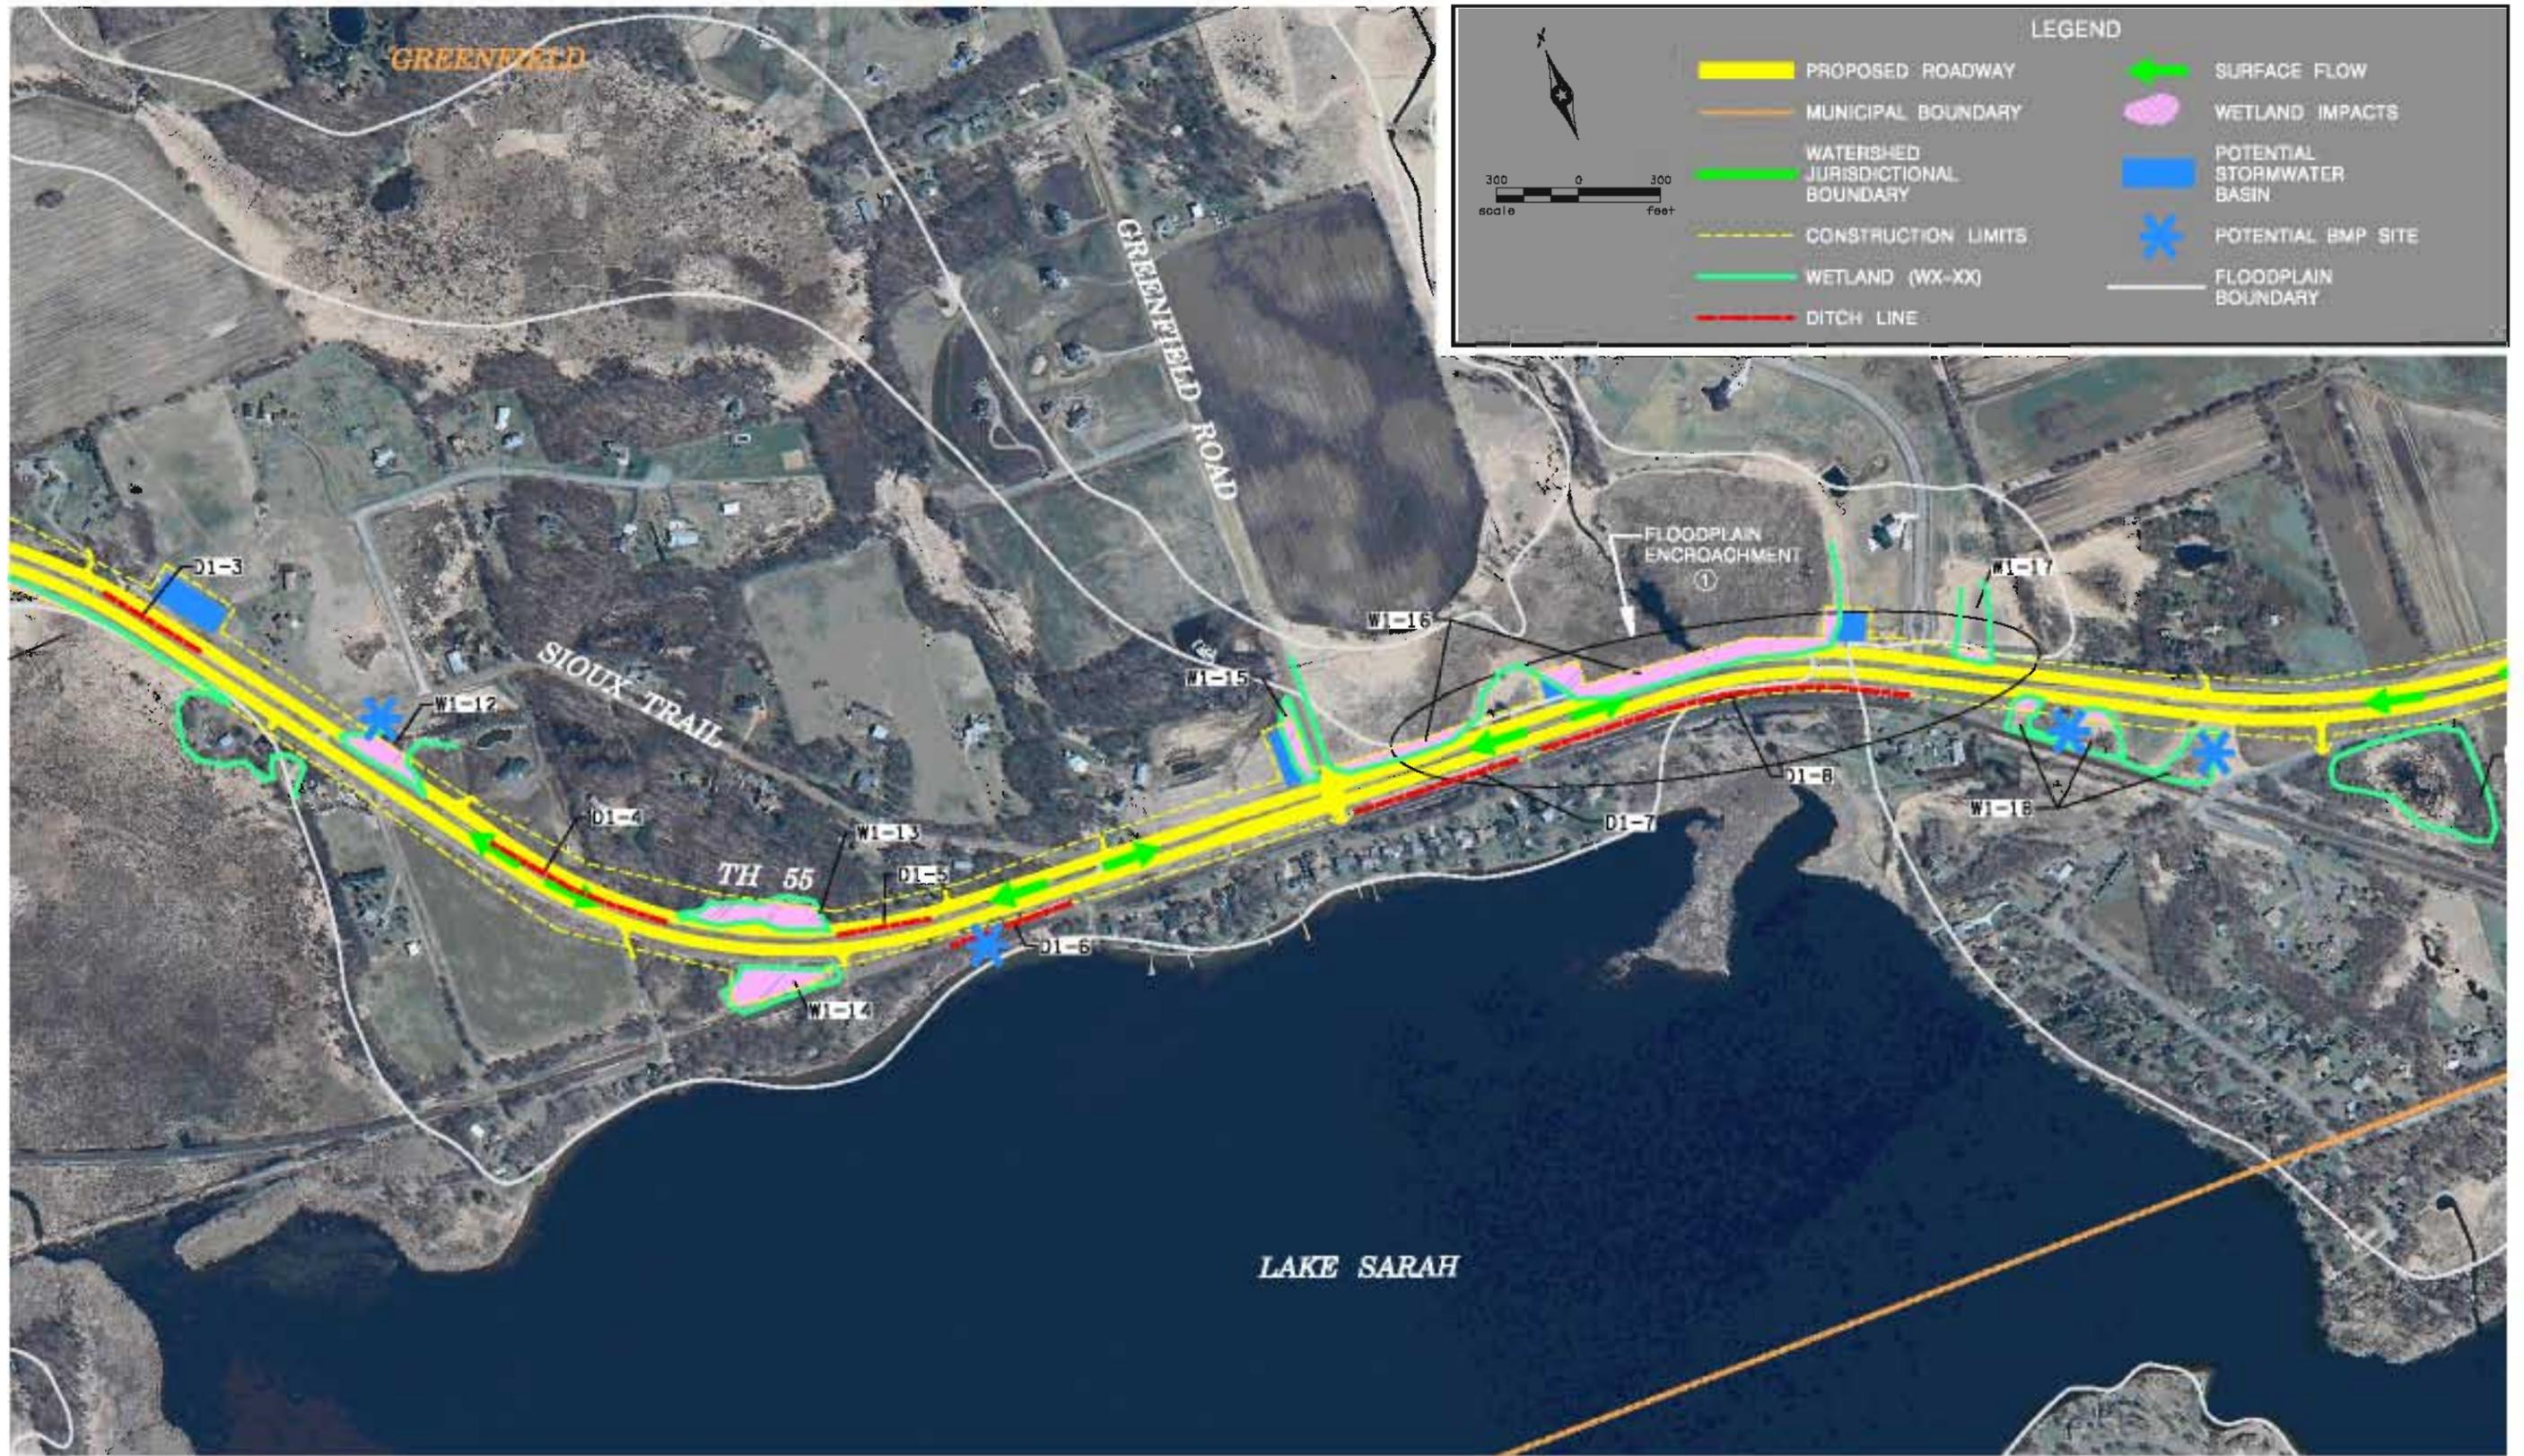


WRE ISSUES MAP


TH 55 Environmental Assessment & Preliminary Design
Rockford to Plymouth, S.P. 2722-68 & S.P. 27-596-02 - Hennepin County, Mn/DOT

Figure 8B

LEGEND

  PROPOSED ROADWAY	 SURFACE FLOW
 MUNICIPAL BOUNDARY	 WETLAND IMPACTS
 WATERSHED JURISDICTIONAL BOUNDARY	 POTENTIAL STORMWATER BASIN
 CONSTRUCTION LIMITS	 POTENTIAL BMP SITE
 WETLAND (WX-XX)	 FLOODPLAIN BOUNDARY
 DITCH LINE	

300 0 300
scale Feet

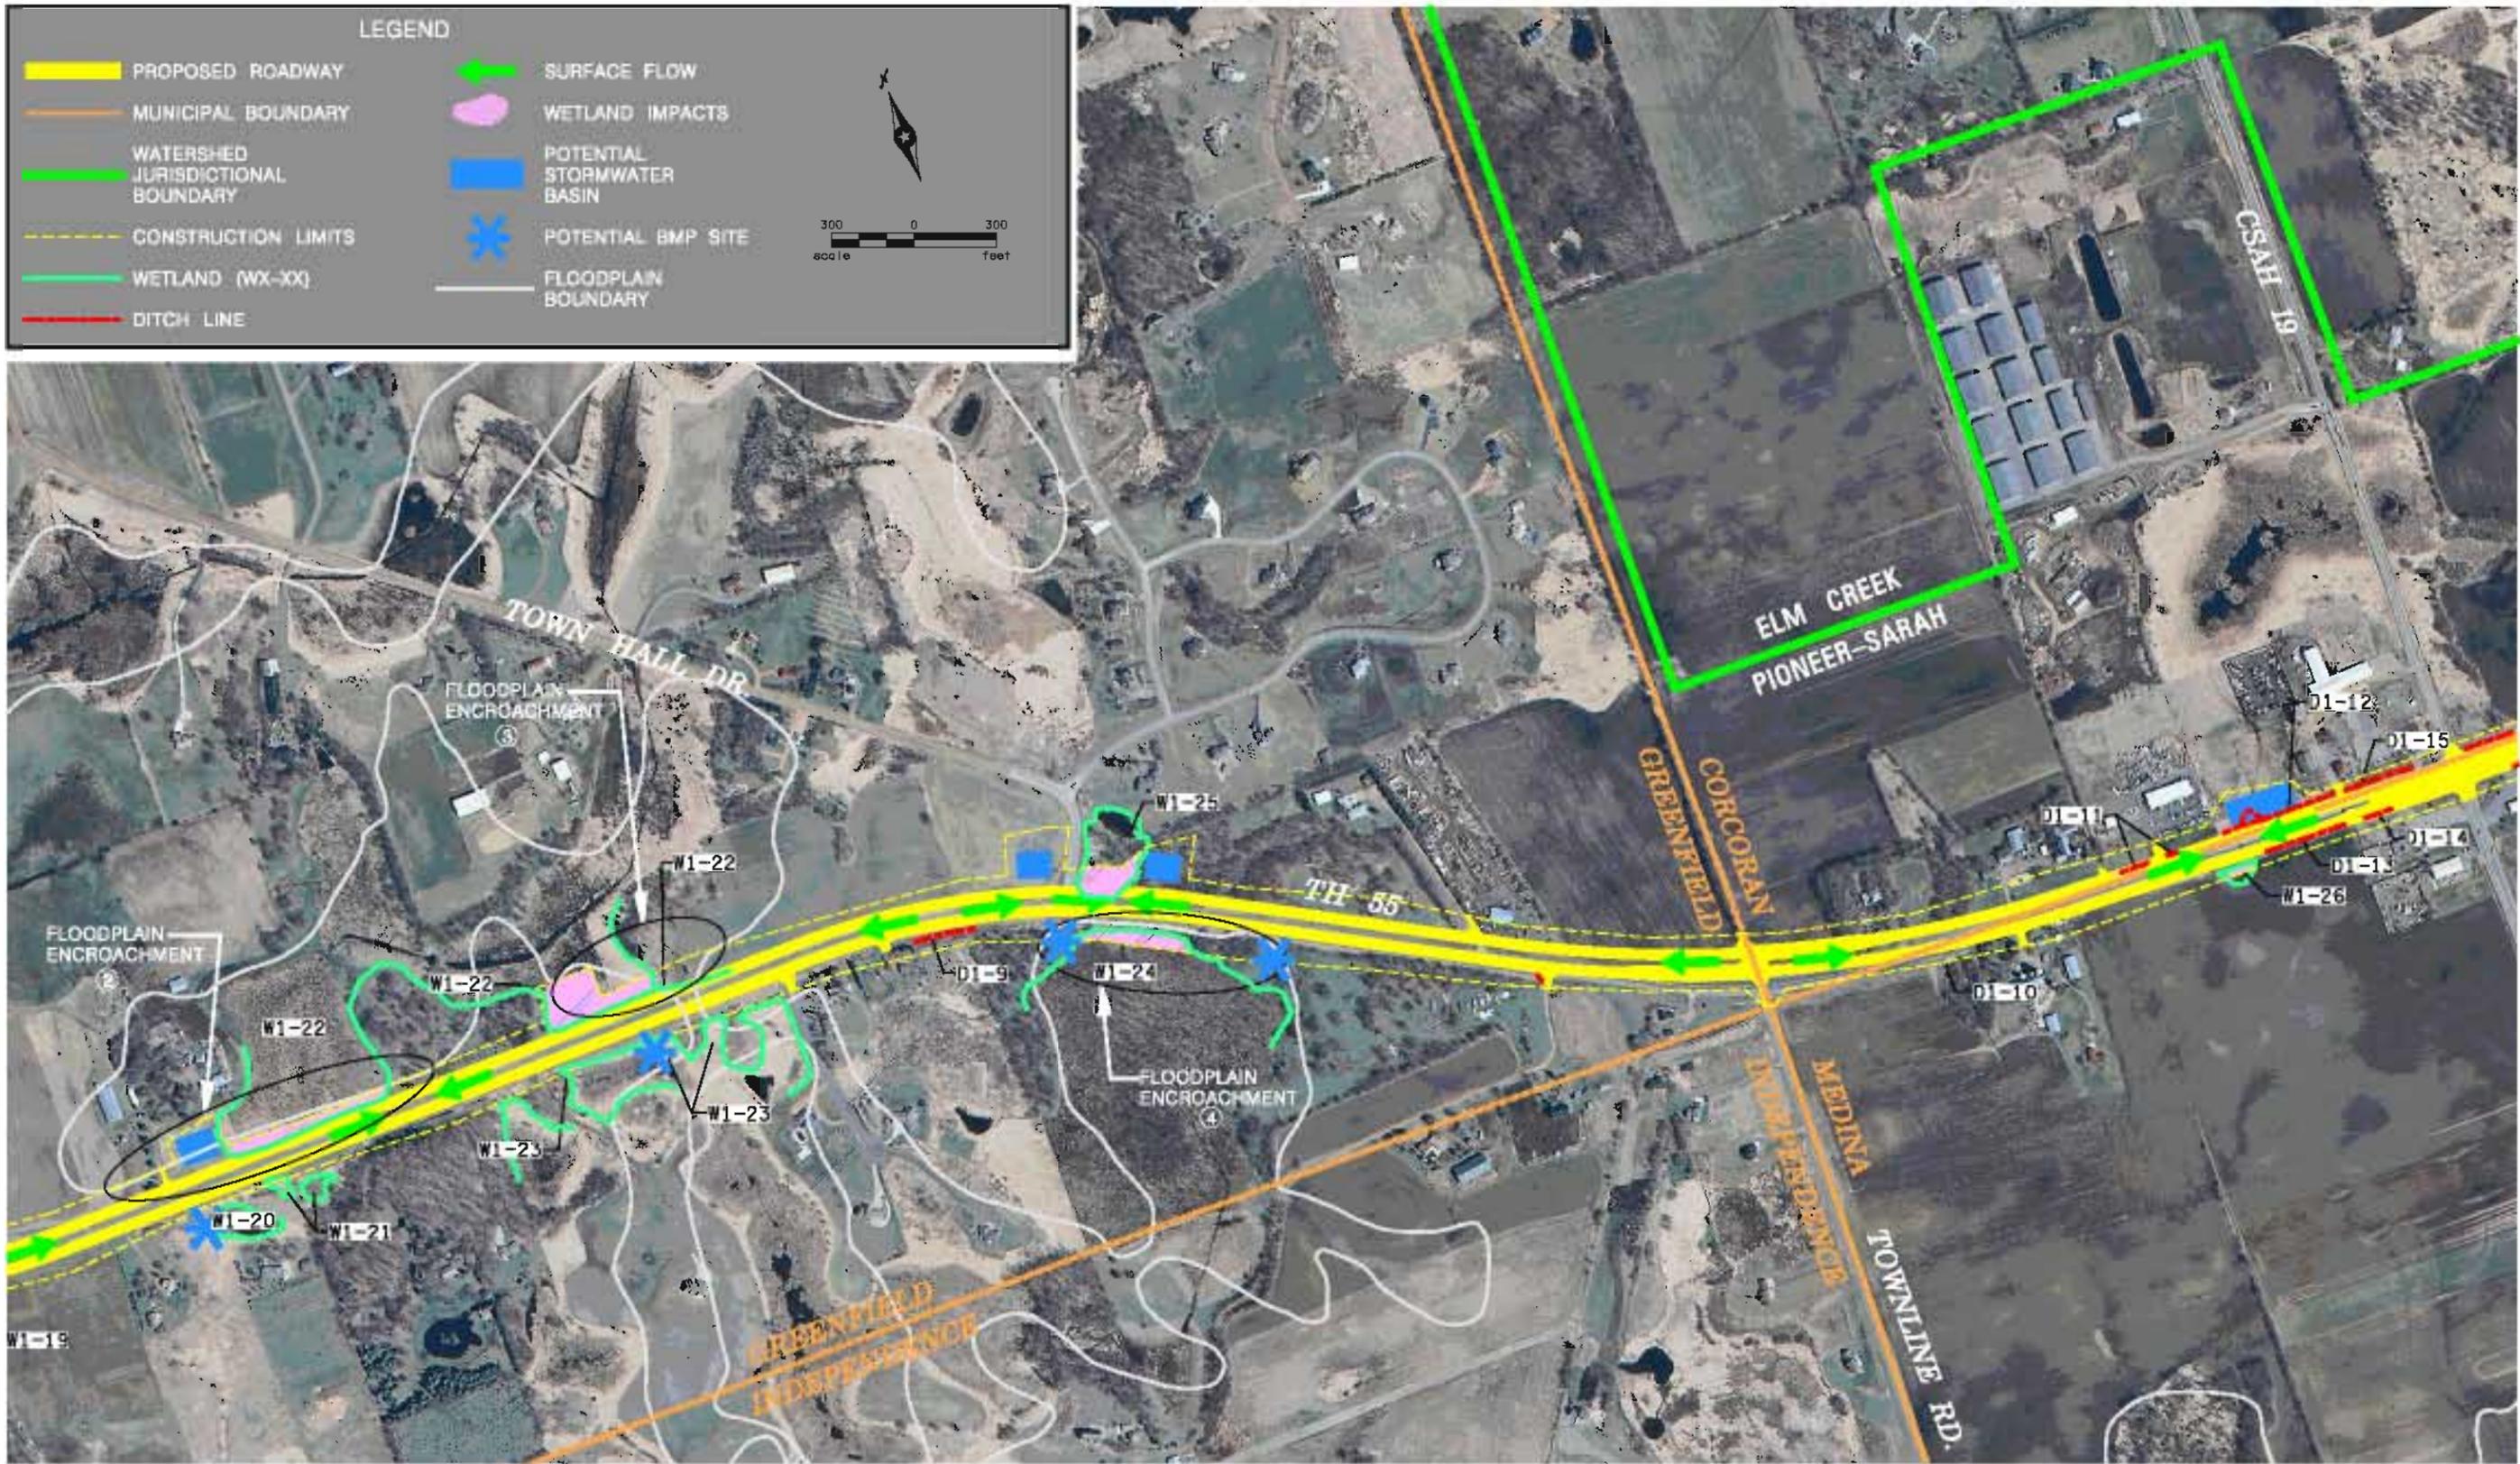


n:\projects\5712\WR\Graphics\5712-issues_3.dgn

WRE ISSUES MAP

TH 55 Environmental Assessment & Preliminary Design
 Rockford to Plymouth, S.P. 2722-68 & S.P. 27-596-02 – Hennepin County, Mn/DOT

Figure 8C


n:\projects\5712\WR\Graphics\5712-issues_4.dgn

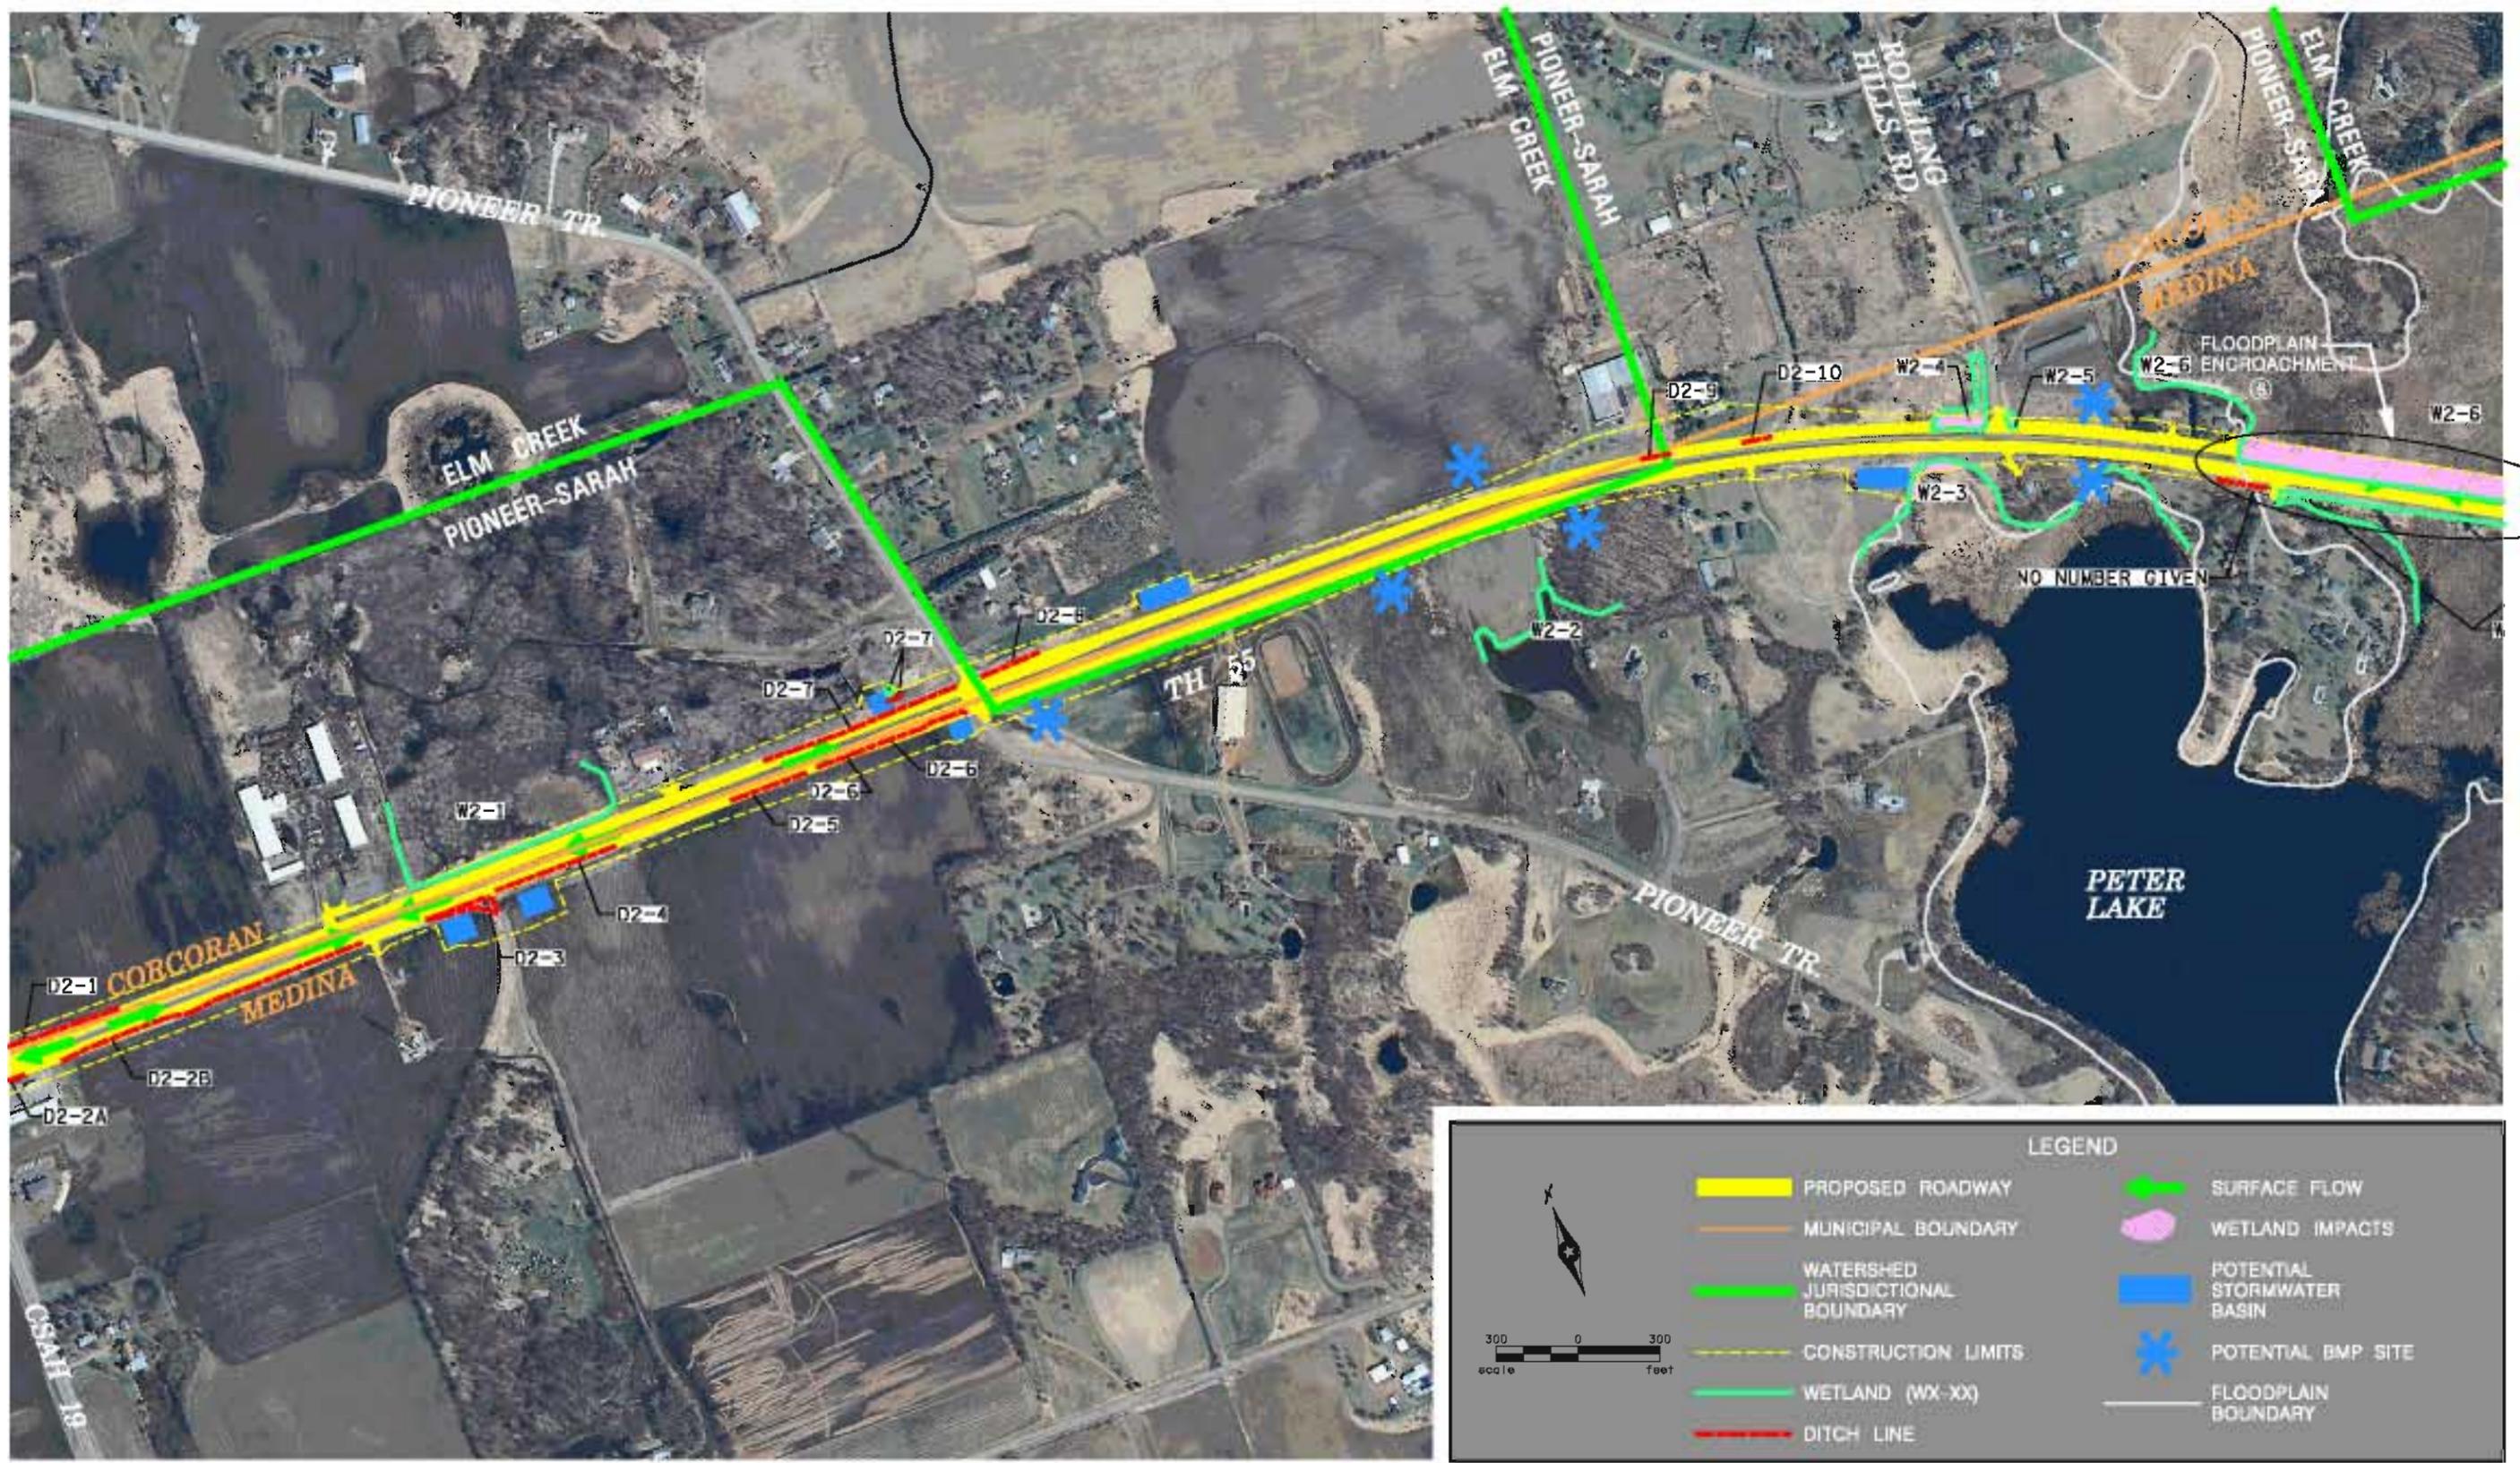

WRE ISSUES MAP

TH 55 Environmental Assessment & Preliminary Design
Rockford to Plymouth, S.P. 2722-68 & S.P. 27-596-02 - Hennepin County, Mn/DOT


Figure 8D

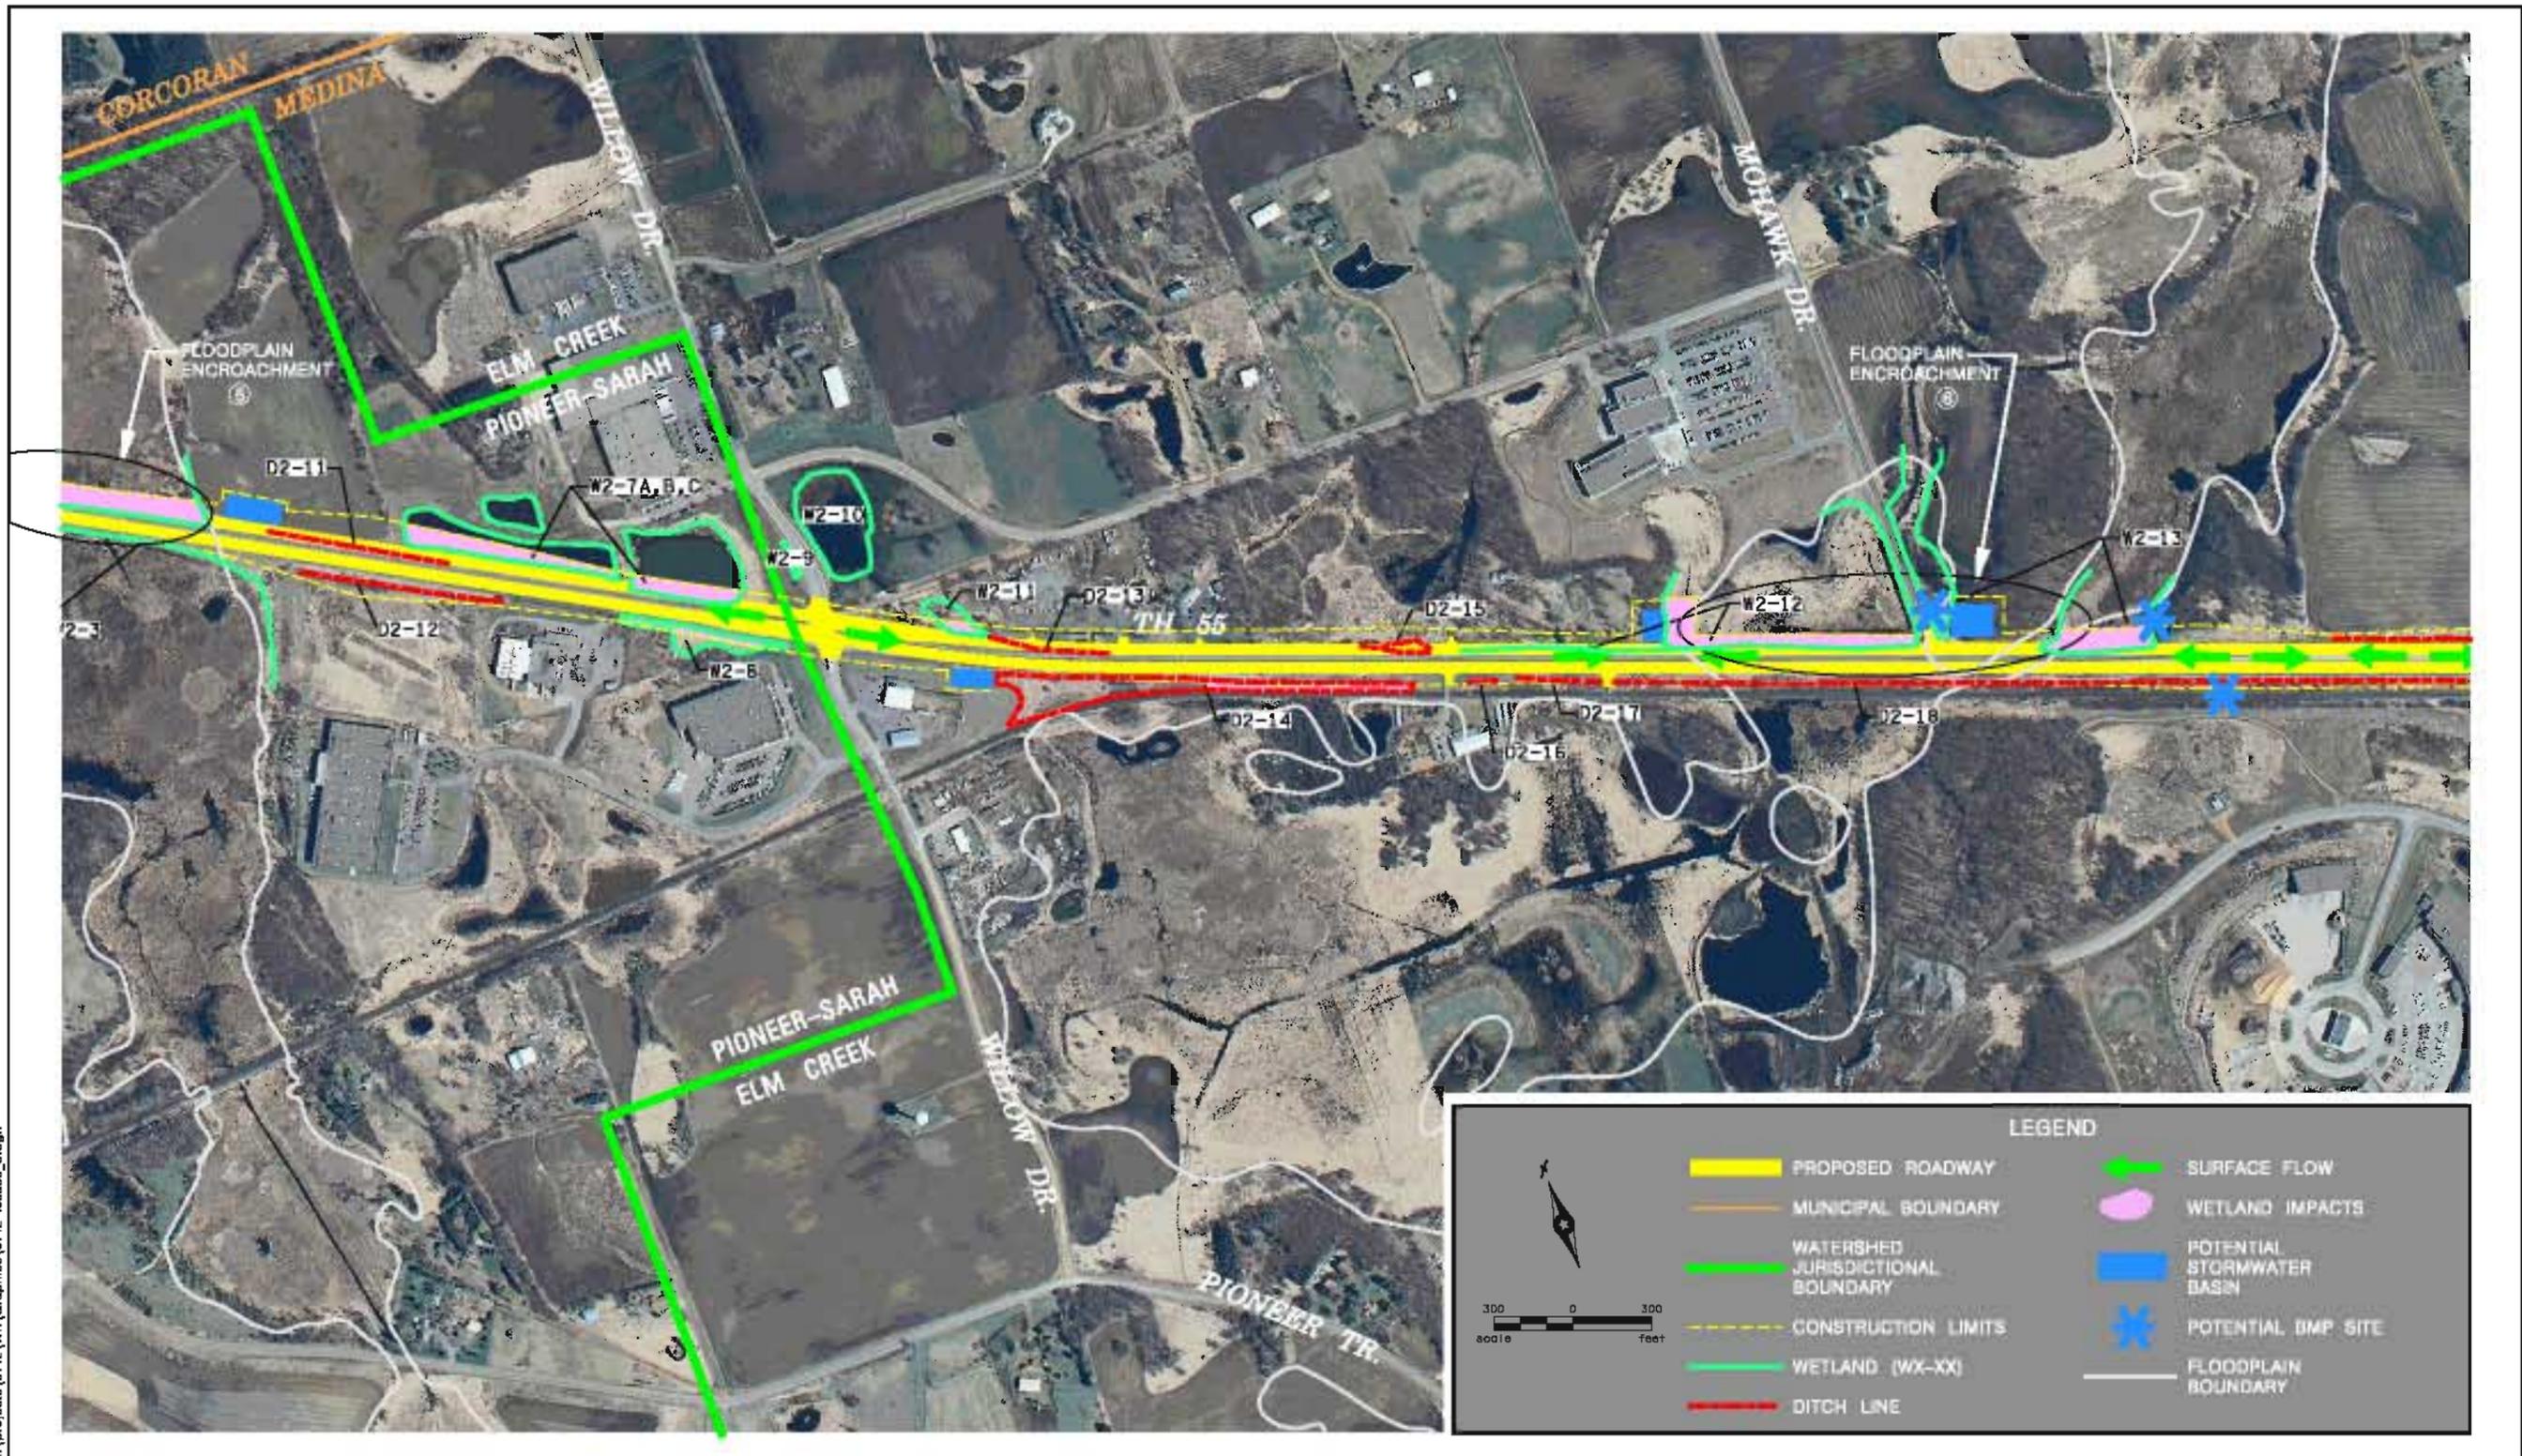

WRE ISSUES MAP

TH 55 Environmental Assessment & Preliminary Design
 Rockford to Plymouth, S.P. 2722-68 & S.P. 27-596-02 - Hennepin County, Mn/DOT

Figure 8E

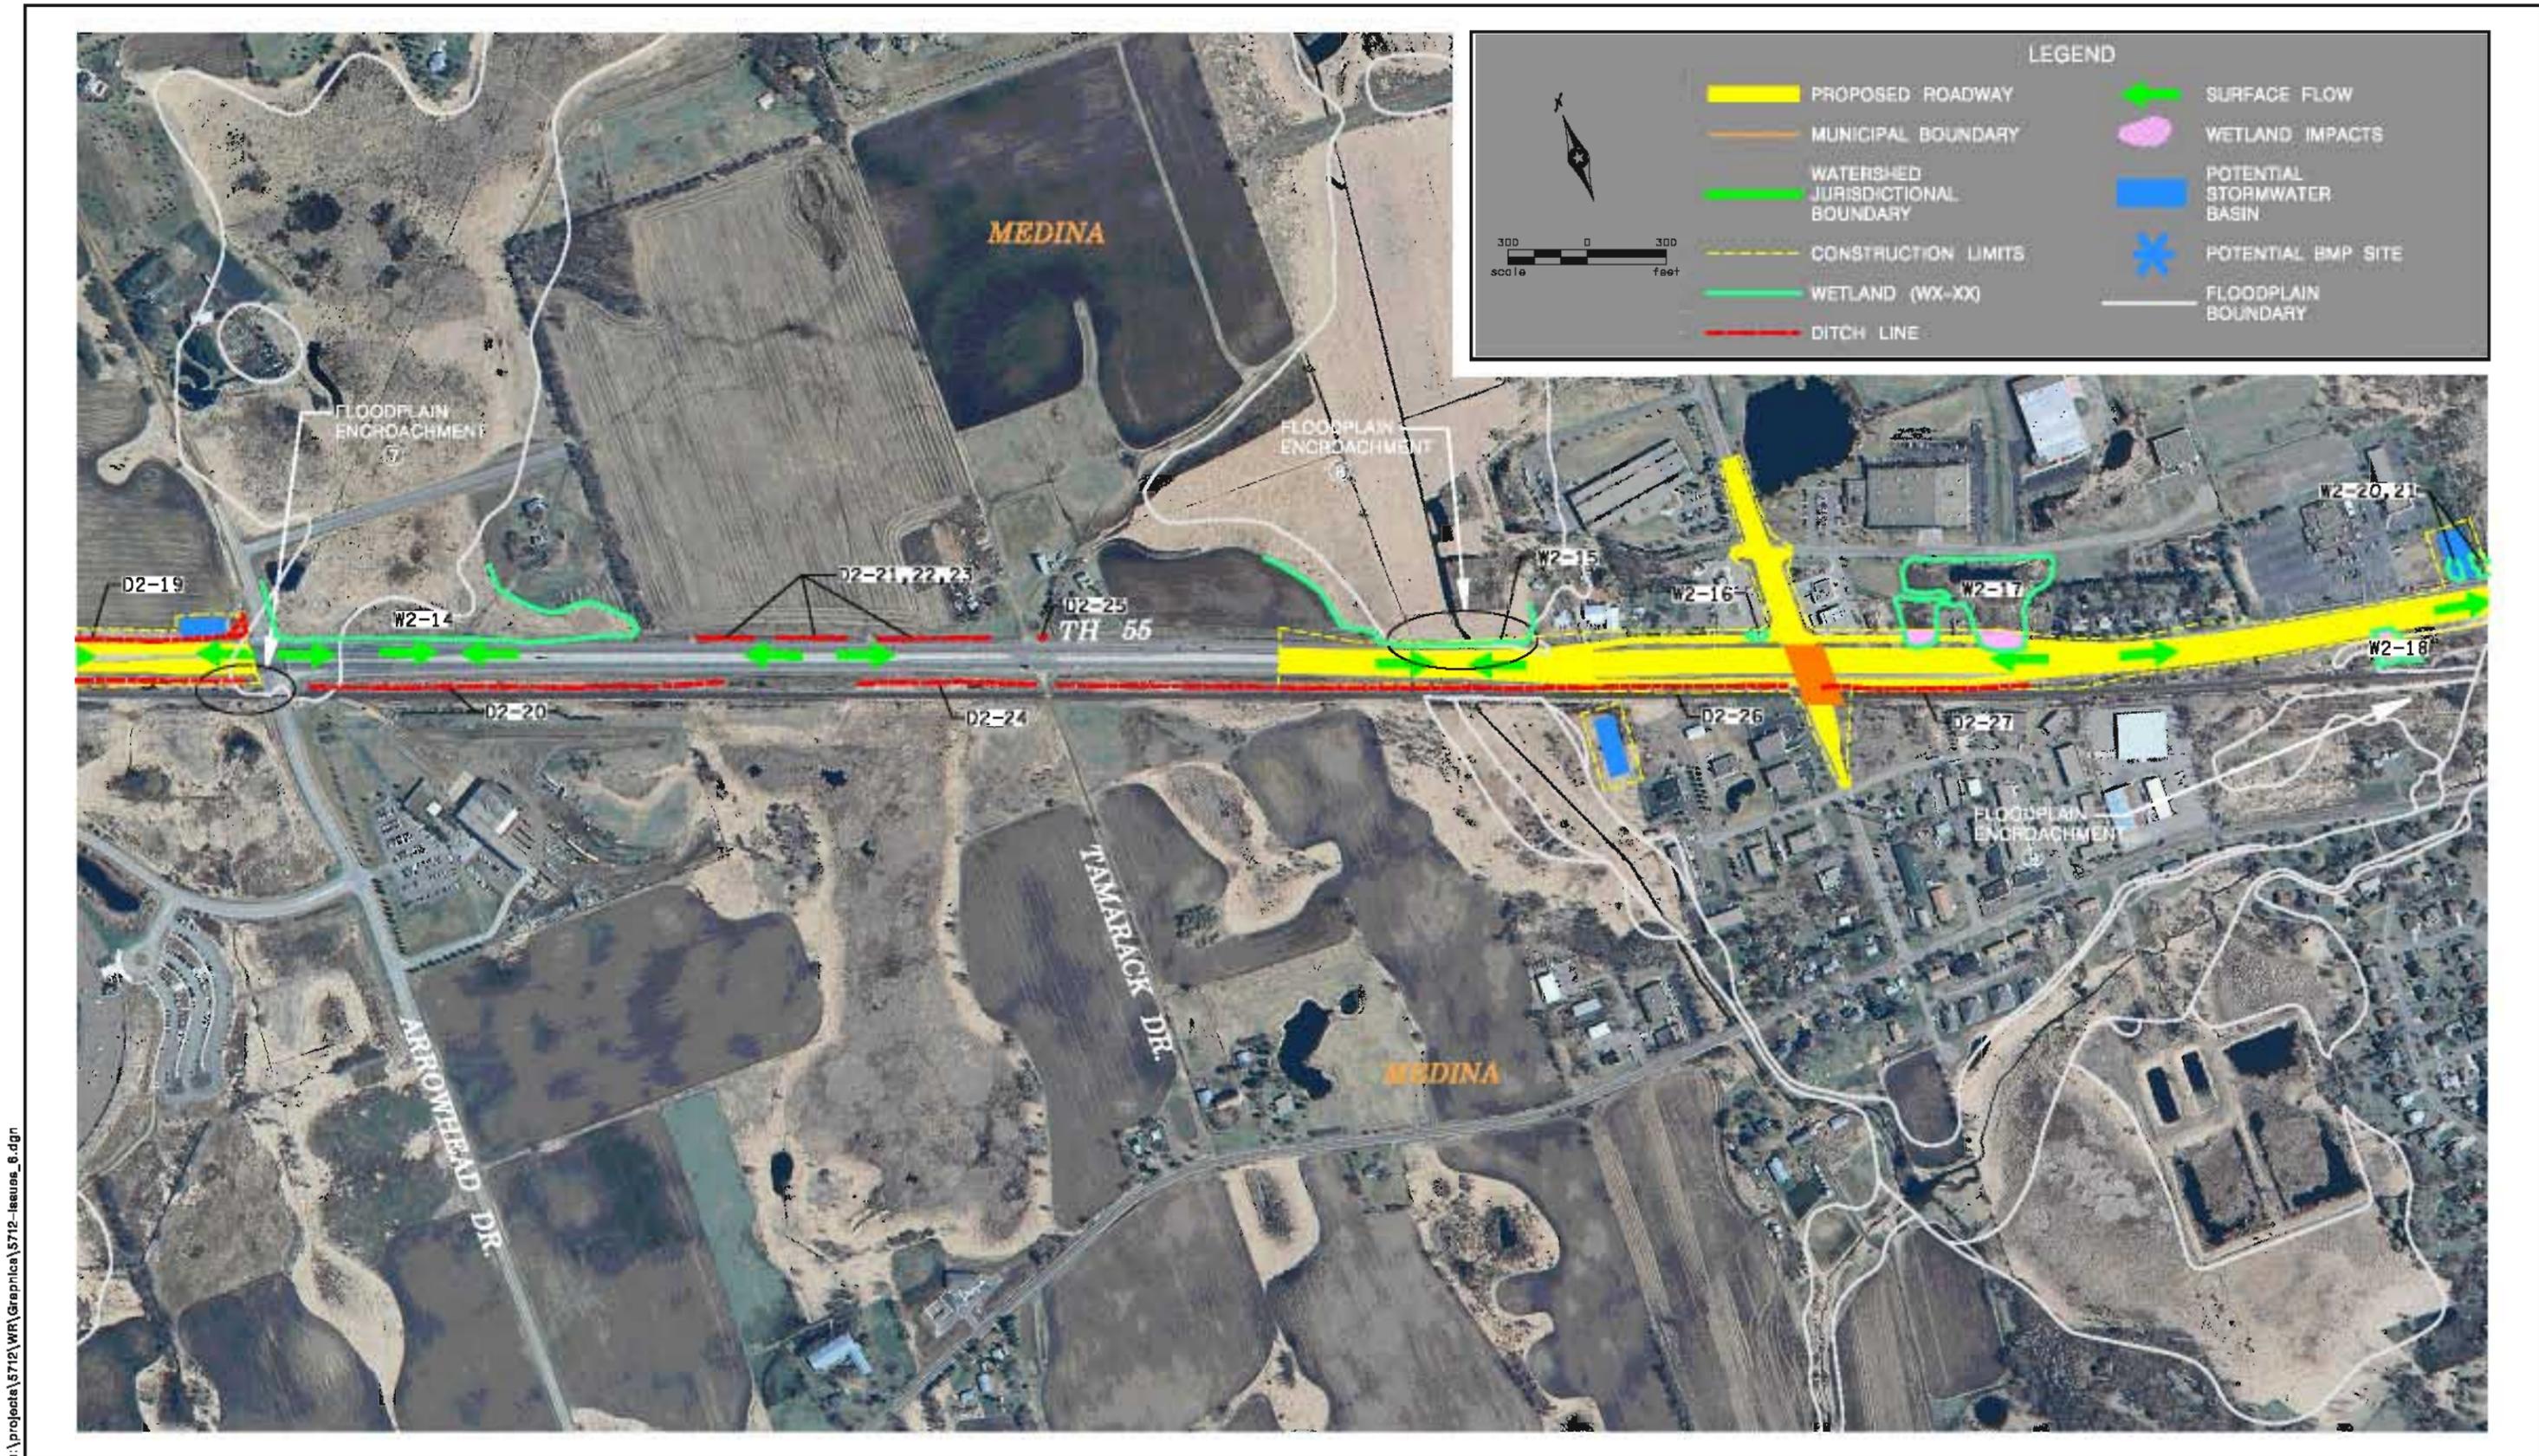


n:\projects\5712\WR\Graphics\5712-issues_8.dgn

WRE ISSUES MAP

TH 55 Environmental Assessment & Preliminary Design
 Rockford to Plymouth, S.P. 2722-68 & S.P. 27-596-02 – Hennepin County, Mn/DOT

Figure 8F


n:\projects\5712\WR\Graphics\5712-issues_7.dgn

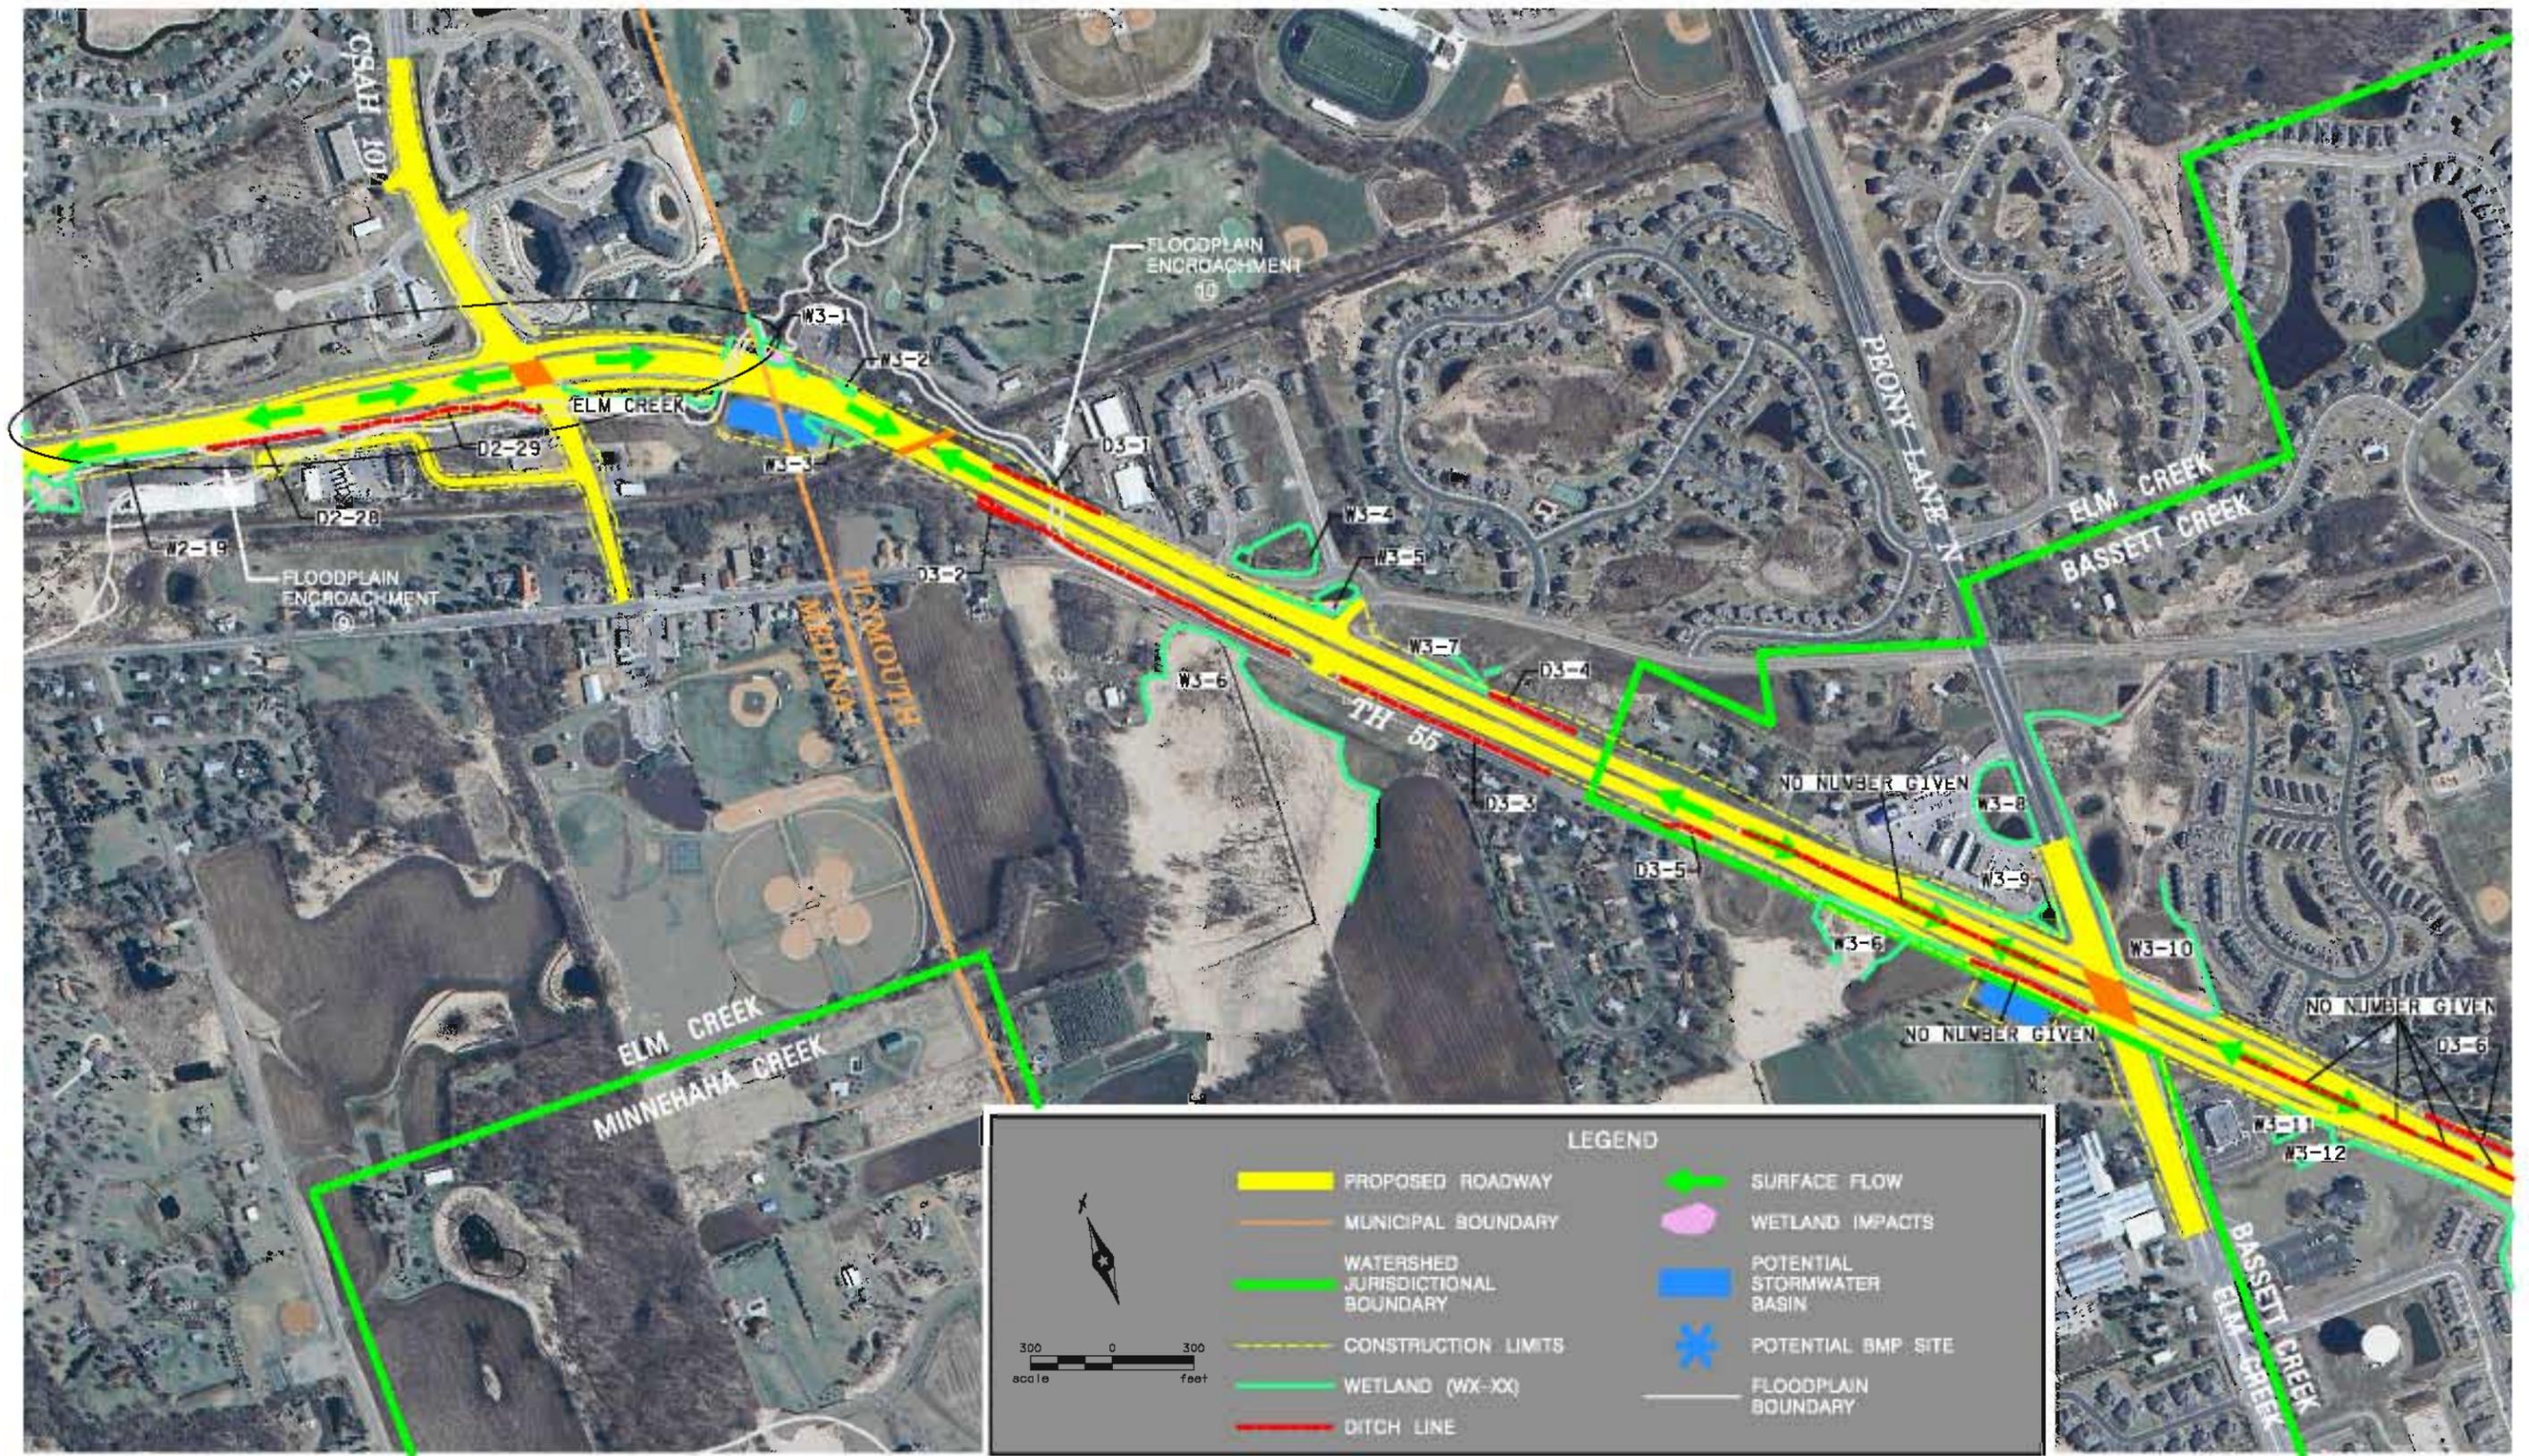

WRE ISSUES MAP

TH 55 Environmental Assessment & Preliminary Design
Rockford to Plymouth, S.P. 2722-68 & S.P. 27-596-02 - Hennepin County, Mn/DOT

figure 8G

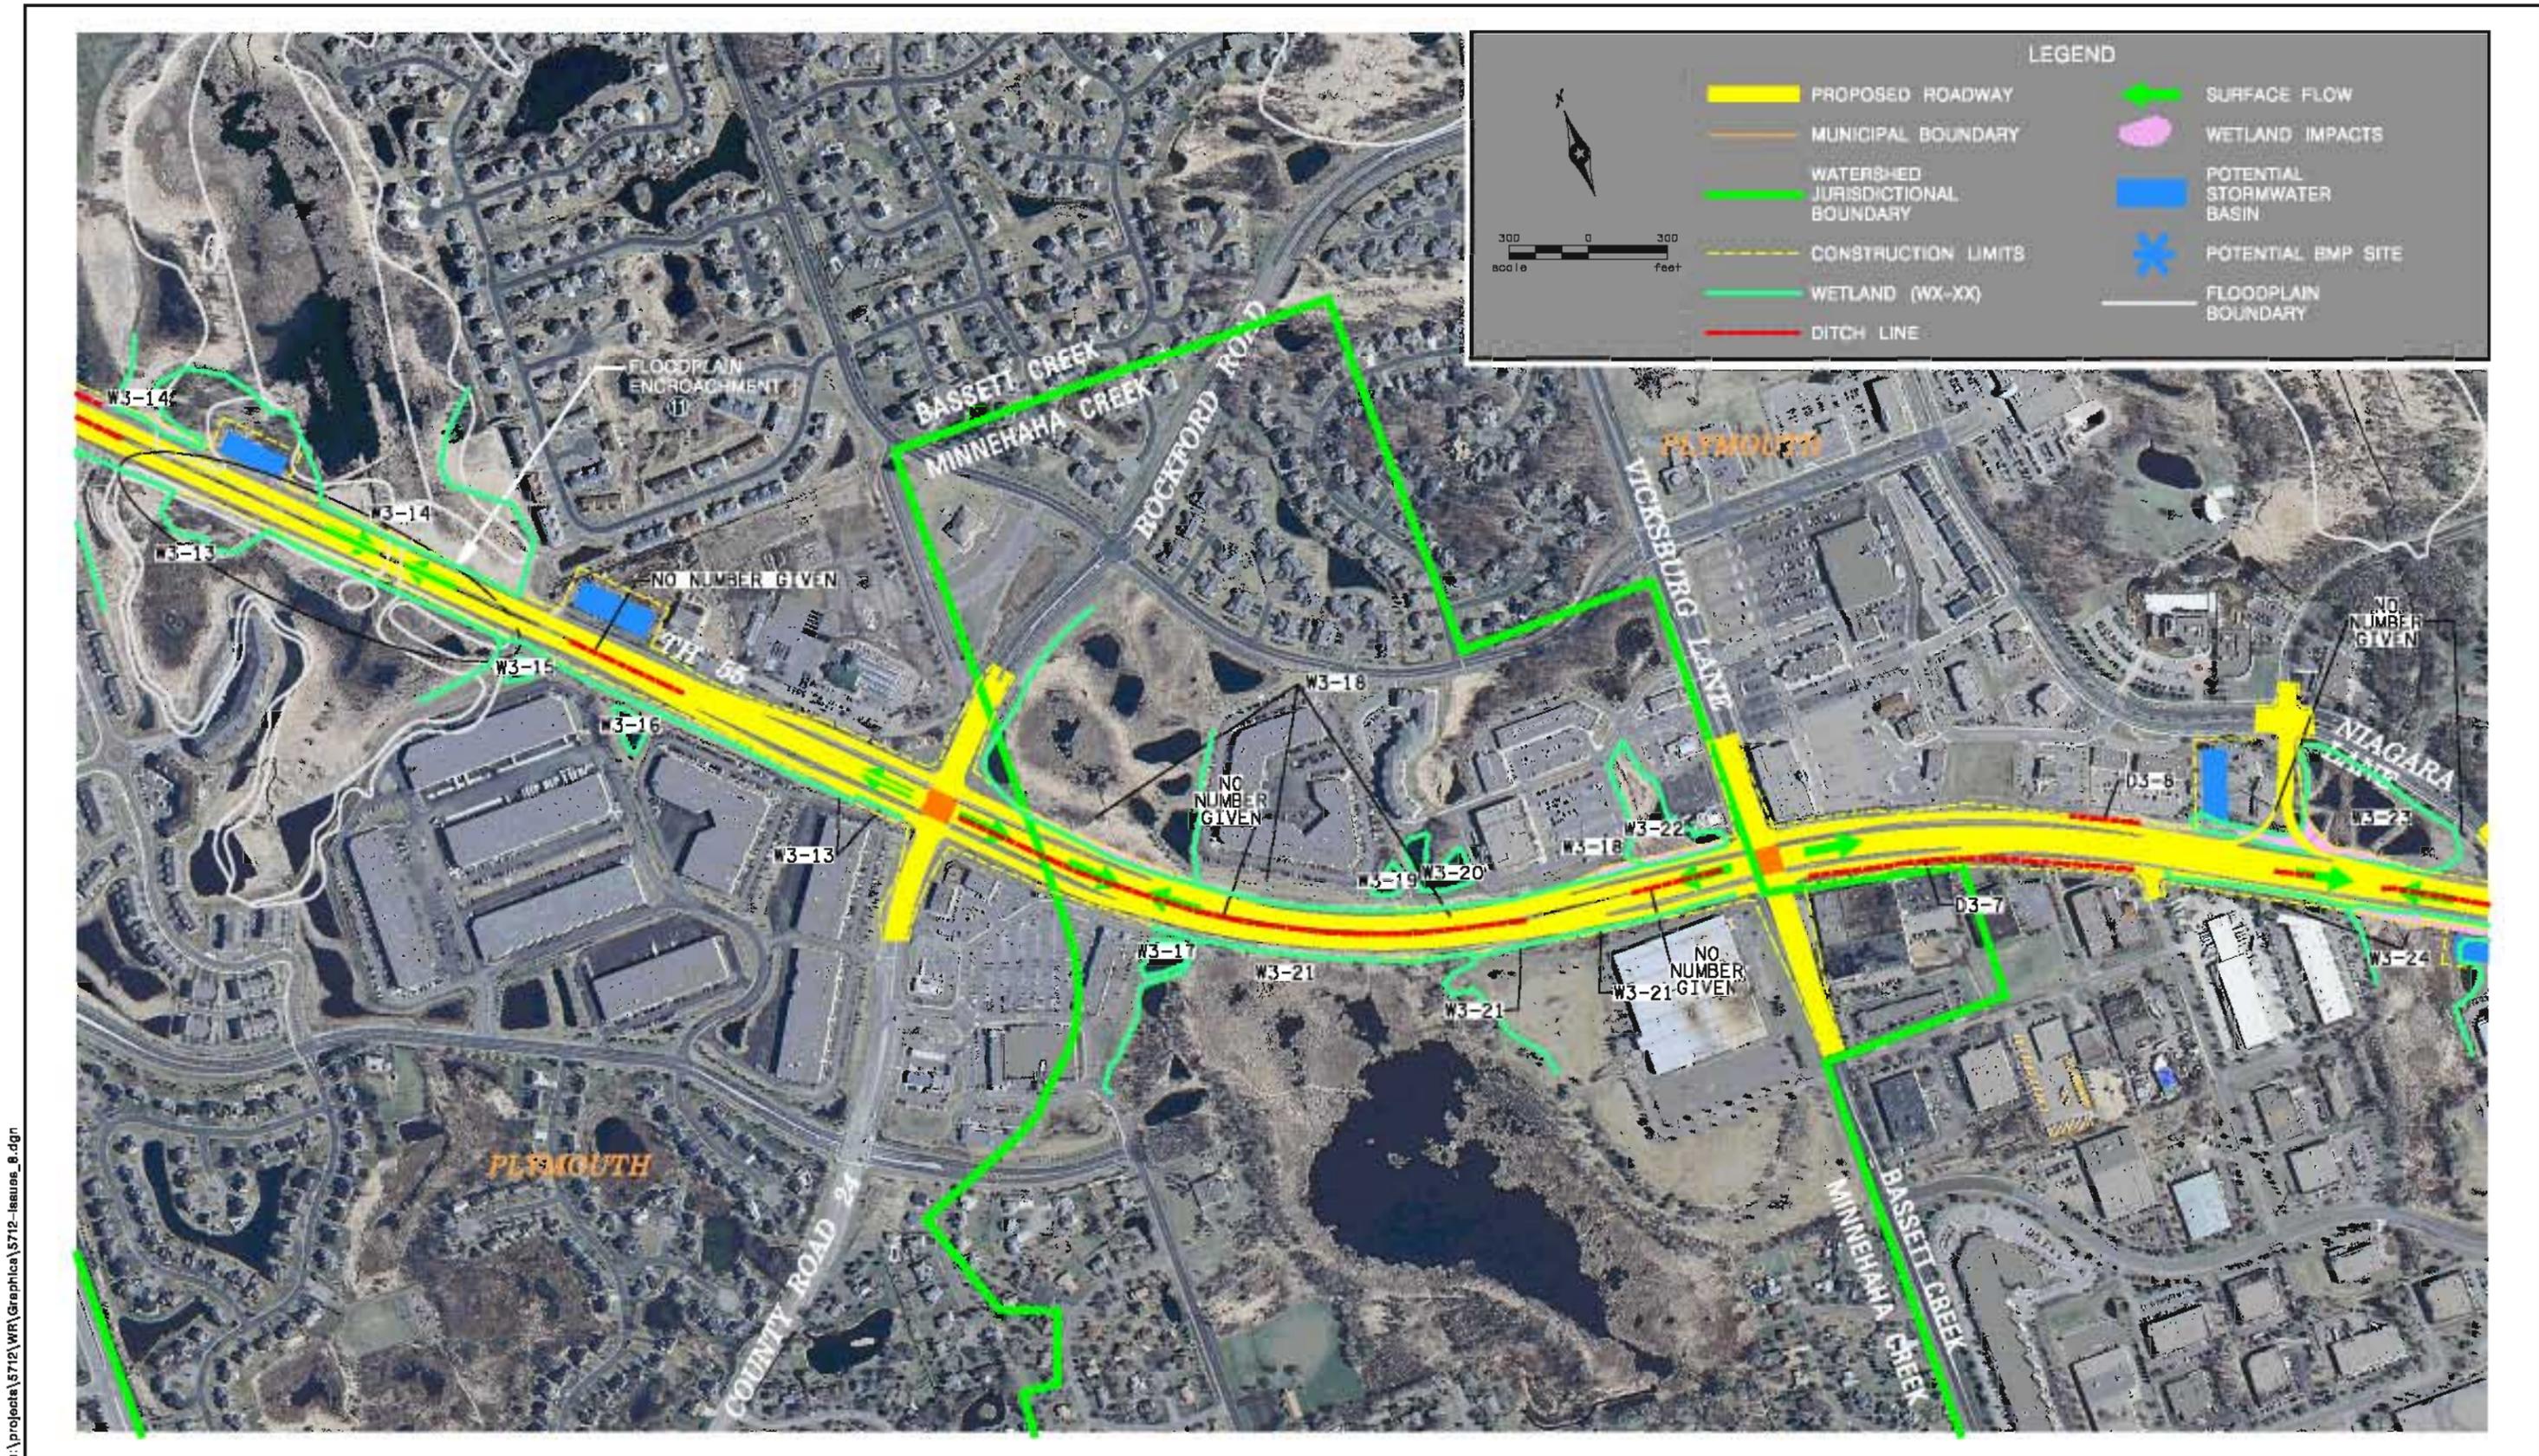


n:\projects\5712\WR\Graphics\5712-issues_8.dgn

WRE ISSUES MAP

TH 55 Environmental Assessment & Preliminary Design
 Rockford to Plymouth, S.P. 2722-68 & S.P. 27-596-02 – Hennepin County, Mn/DOT

Figure 8H

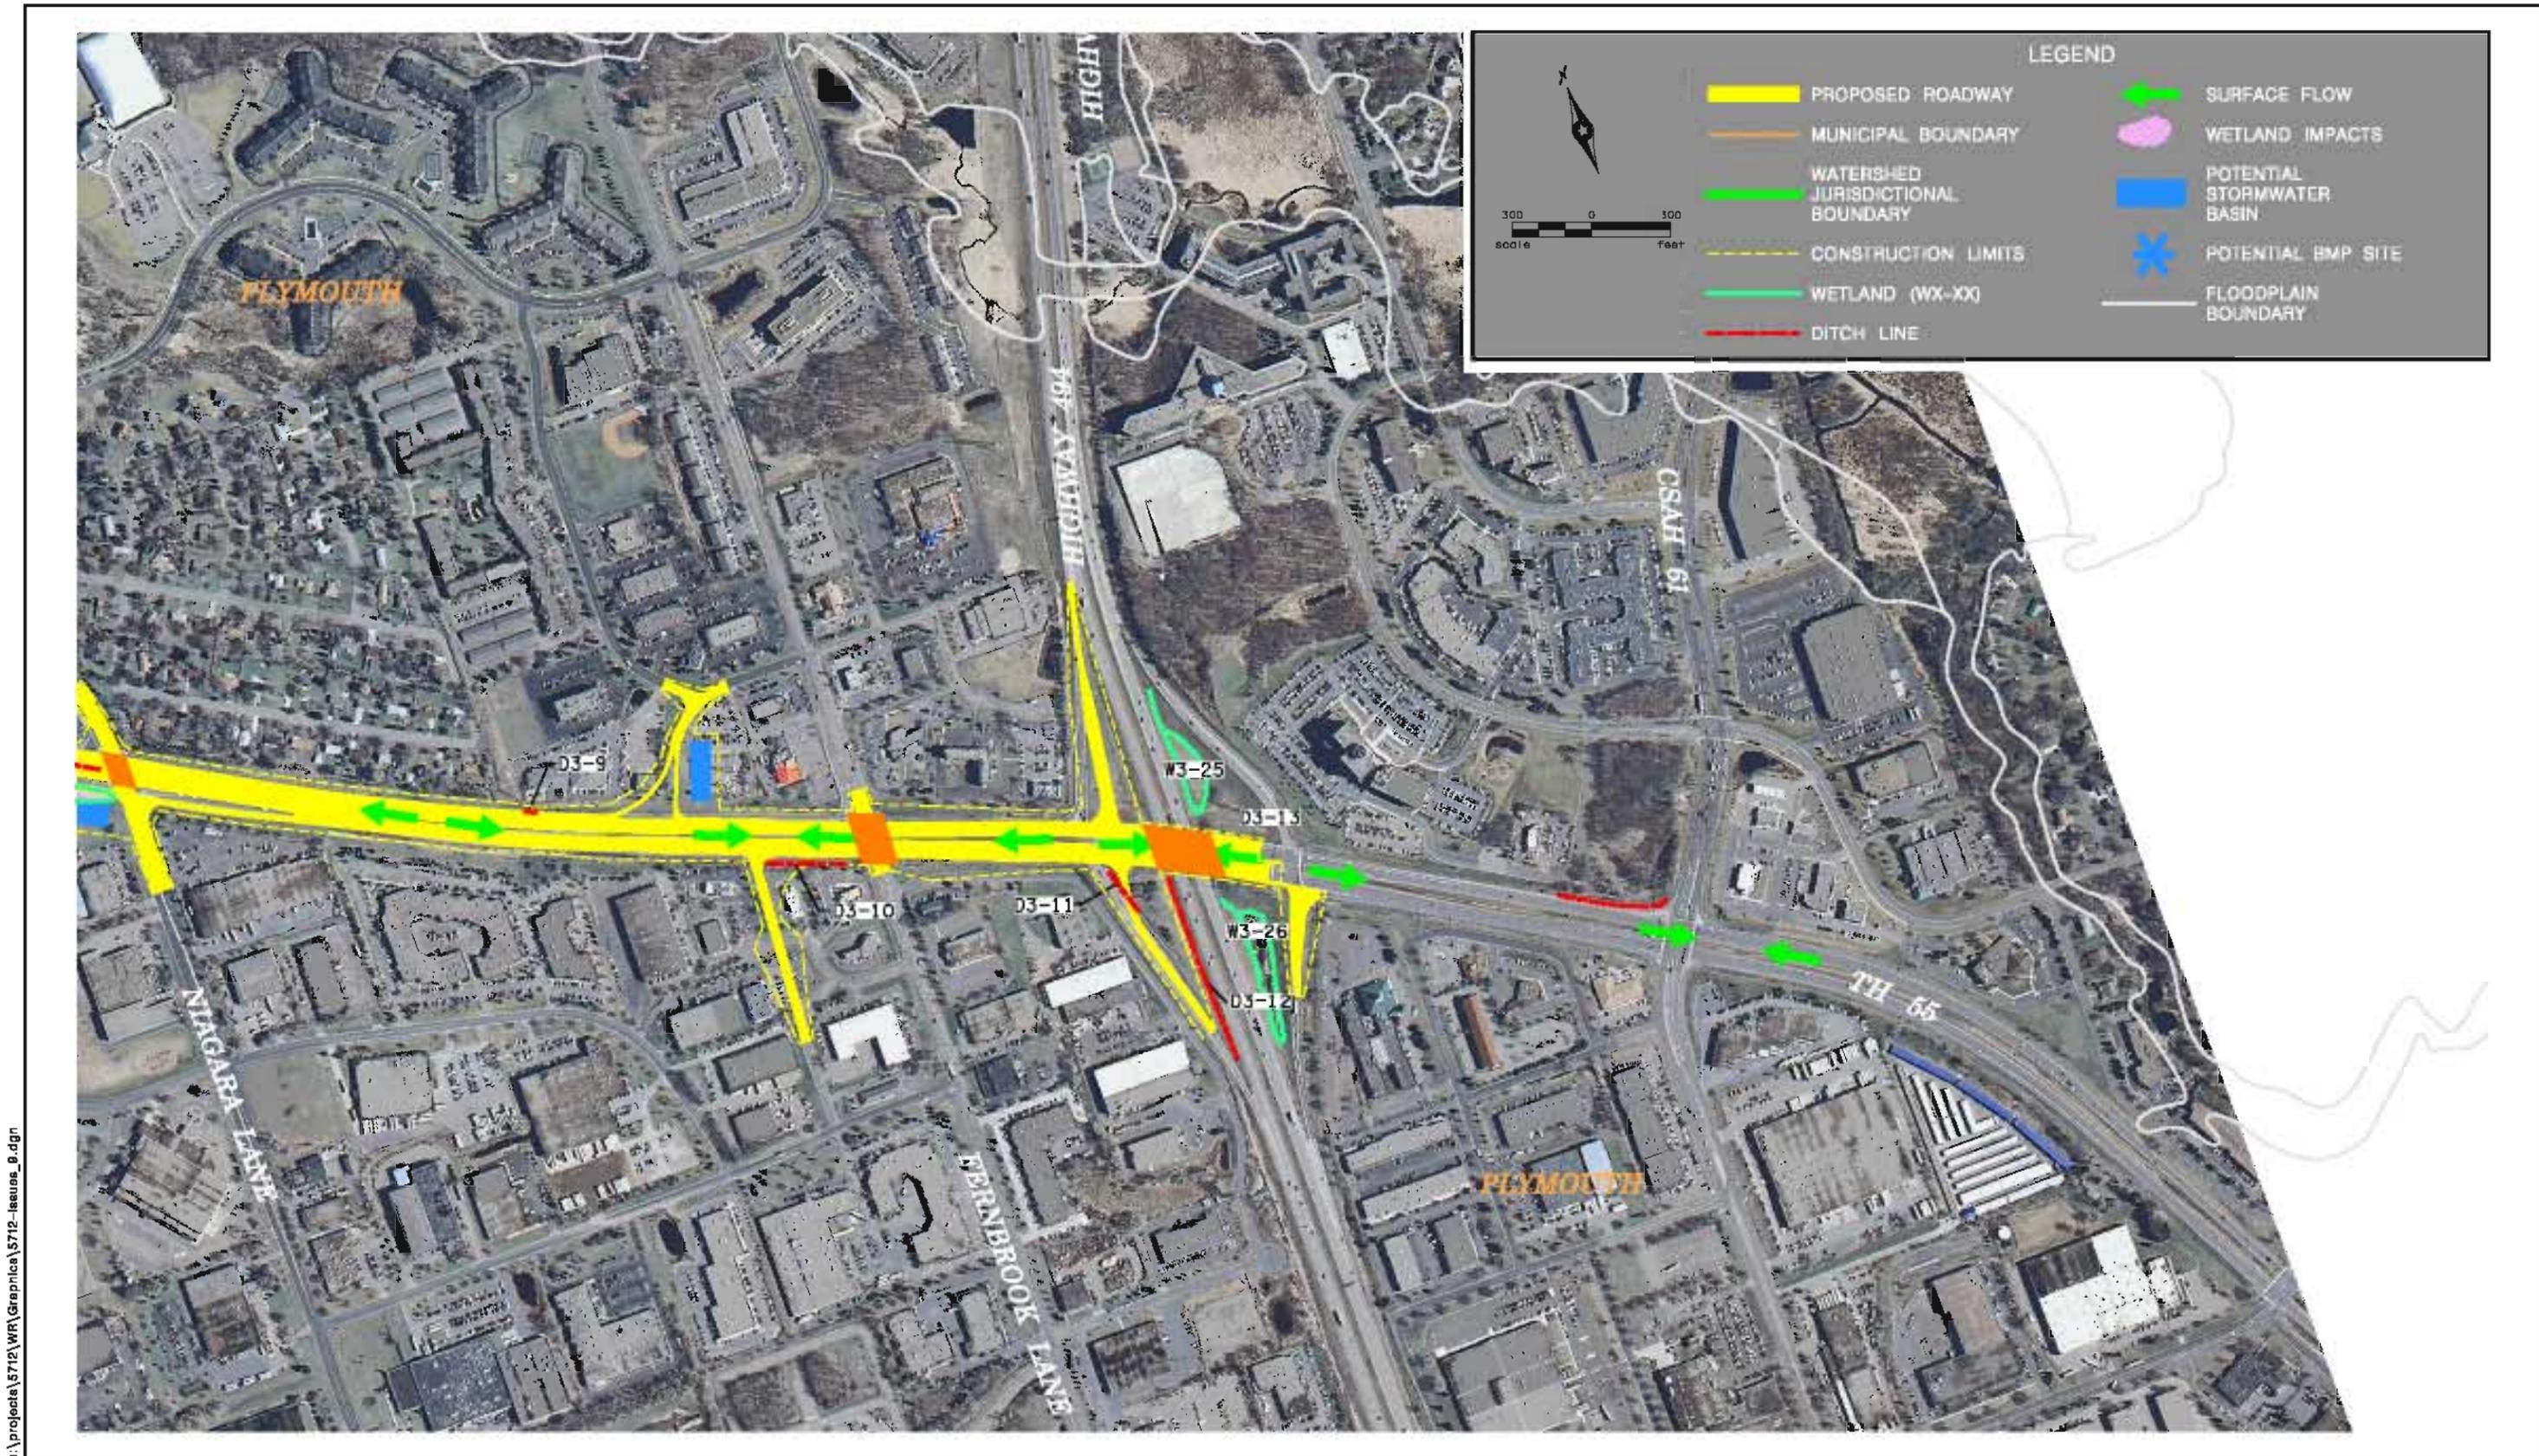

WRE ISSUES MAP

TH 55 Environmental Assessment & Preliminary Design
 Rockford to Plymouth, S.P. 2722-68 & S.P. 27-596-02 – Hennepin County, Mn/DOT

Figure 8I