


Hwy 36/Hwy 95 Interchange

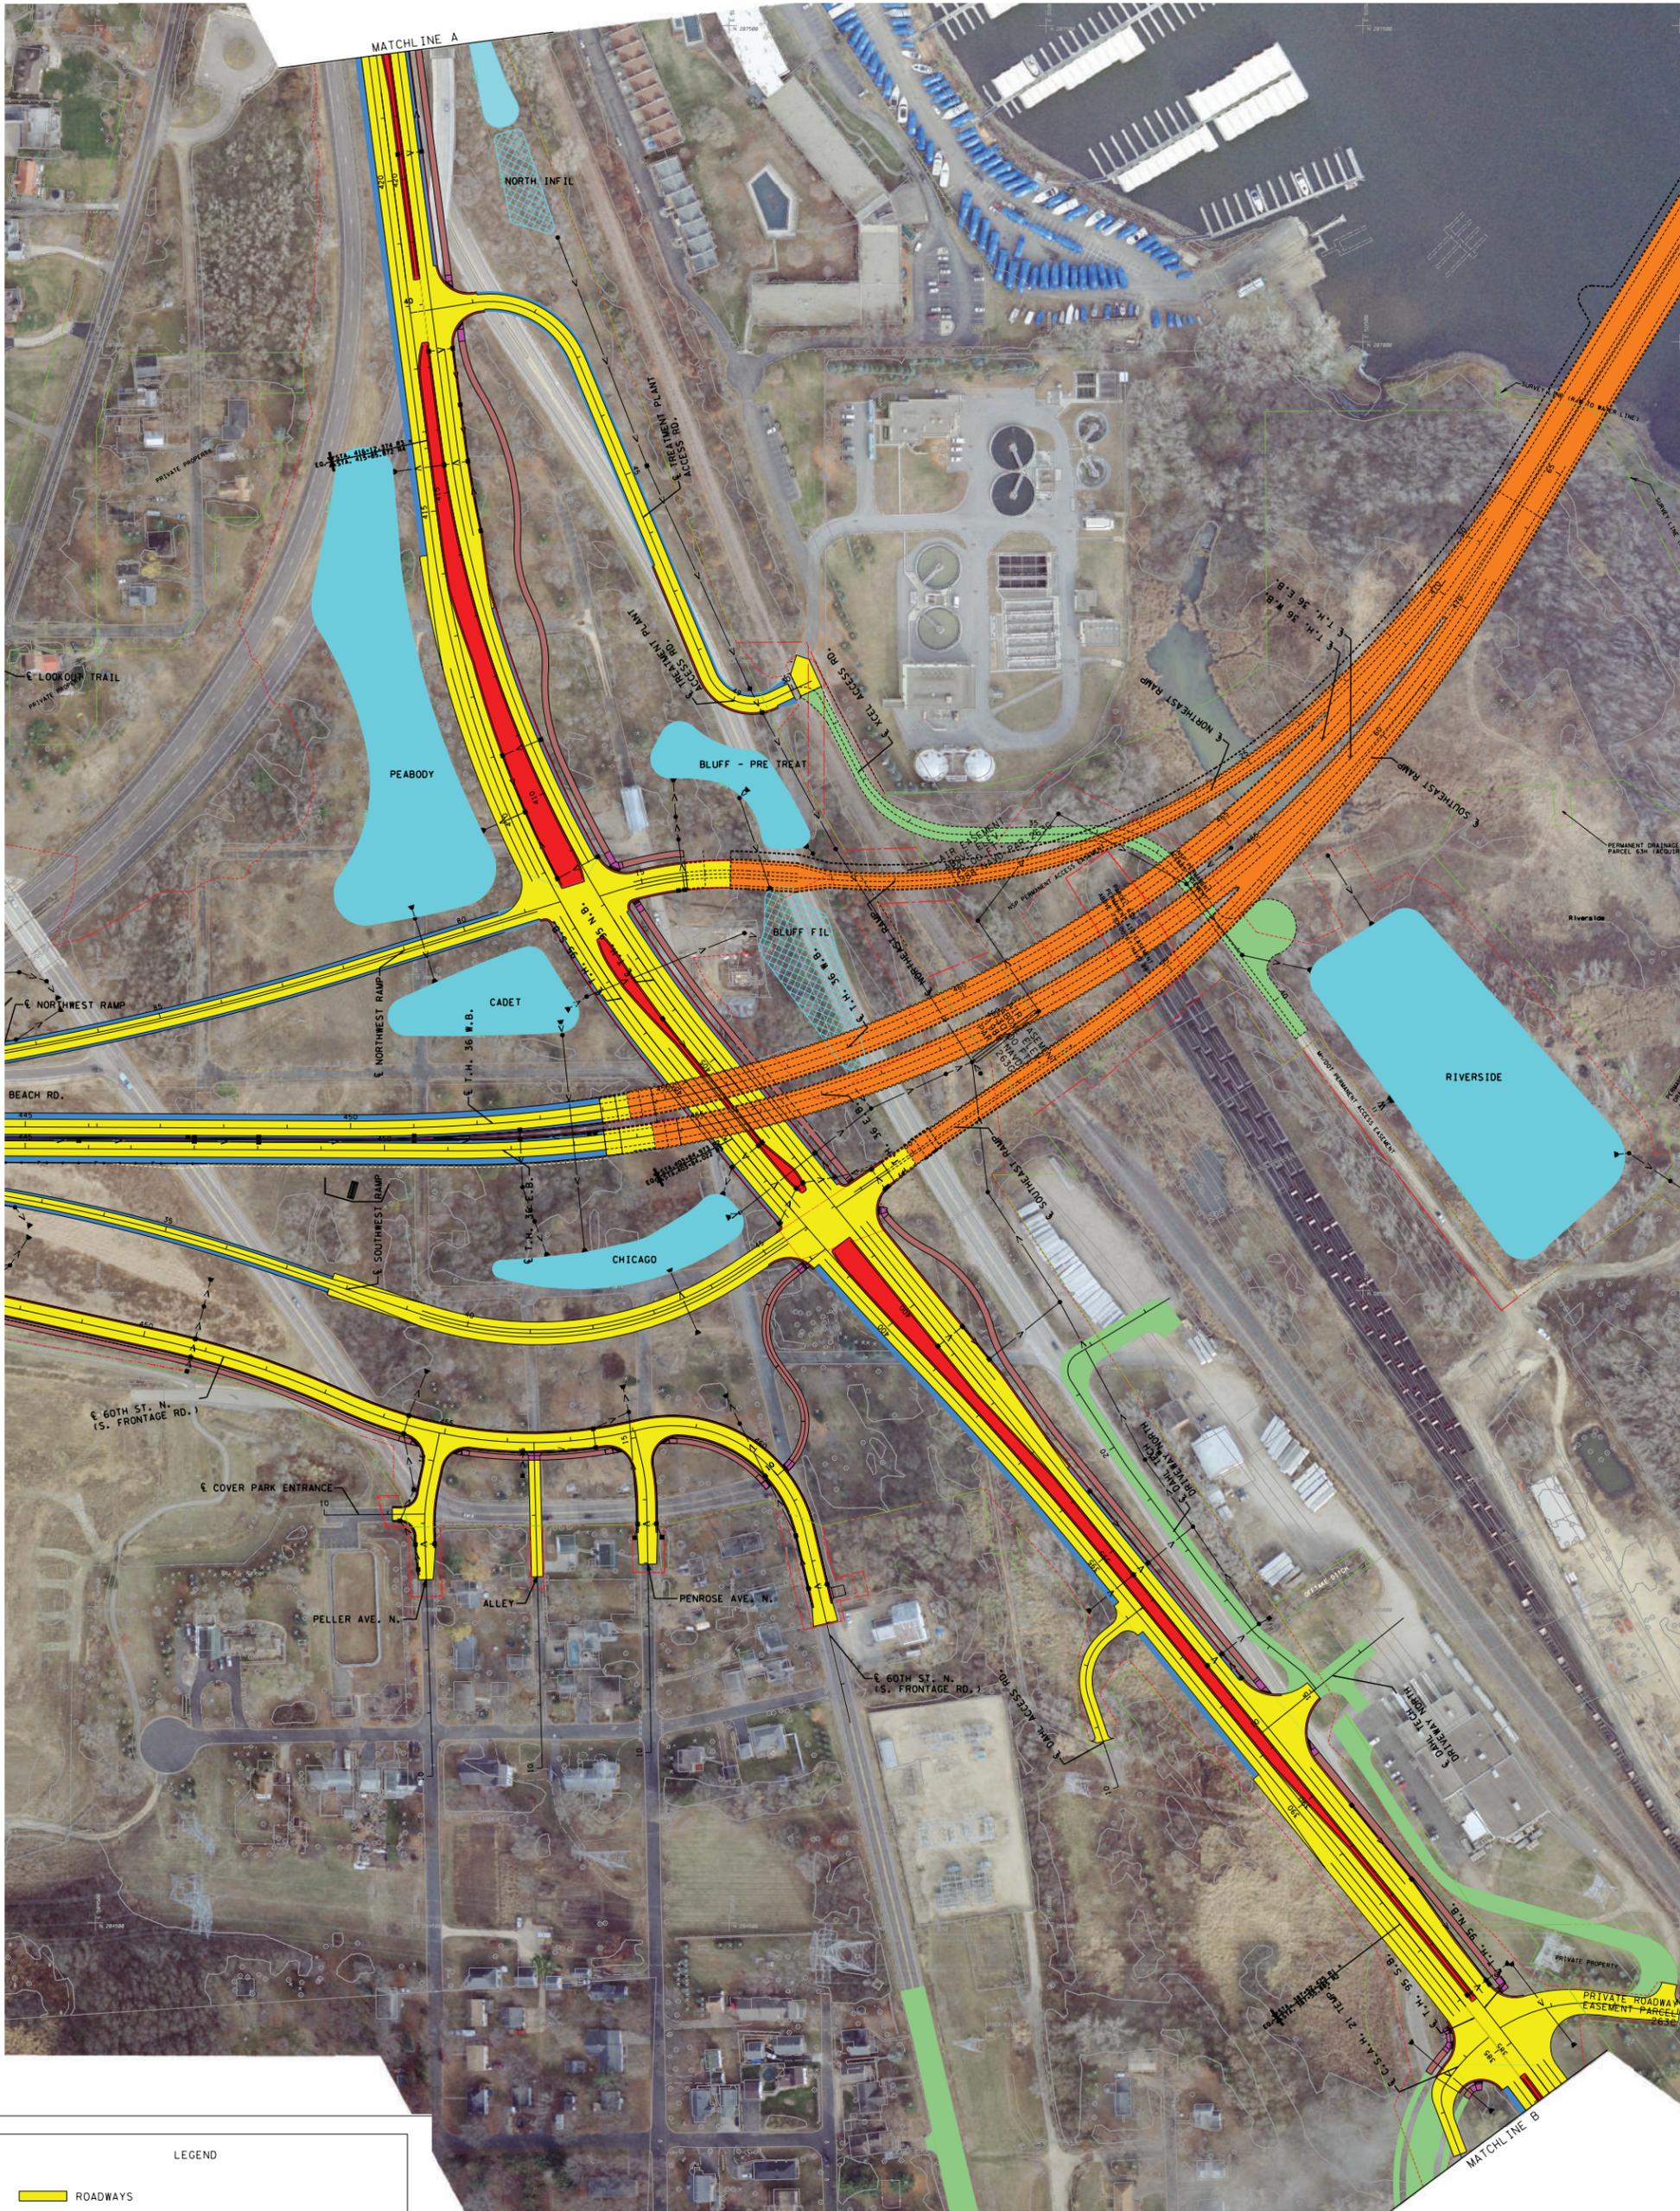

LEGEND

- ROADWAYS
- BRIDGES
- SHOULDERS
- TRAILS/SIDEWALKS
- PONDS
- CONC. CURB AND RAISED CONC. MEDIANS
- FUTURE CONSTRUCTION BY OTHERS
- CONSTRUCTION LIMITS
- INPLACE RIGHT OF WAY
- PLATE BEAM GUARDRAIL, STANDARD PLATE NO. 8338