



PLOTTED/REVISED: 15-SEP-2020

PLOT NAME: 5-297.721 DETAIL VERSION
PATH & FILENAME: 0TST\Signing\Typicals\Standard Plans\5-297.721 DETAIL VERSION.dgn

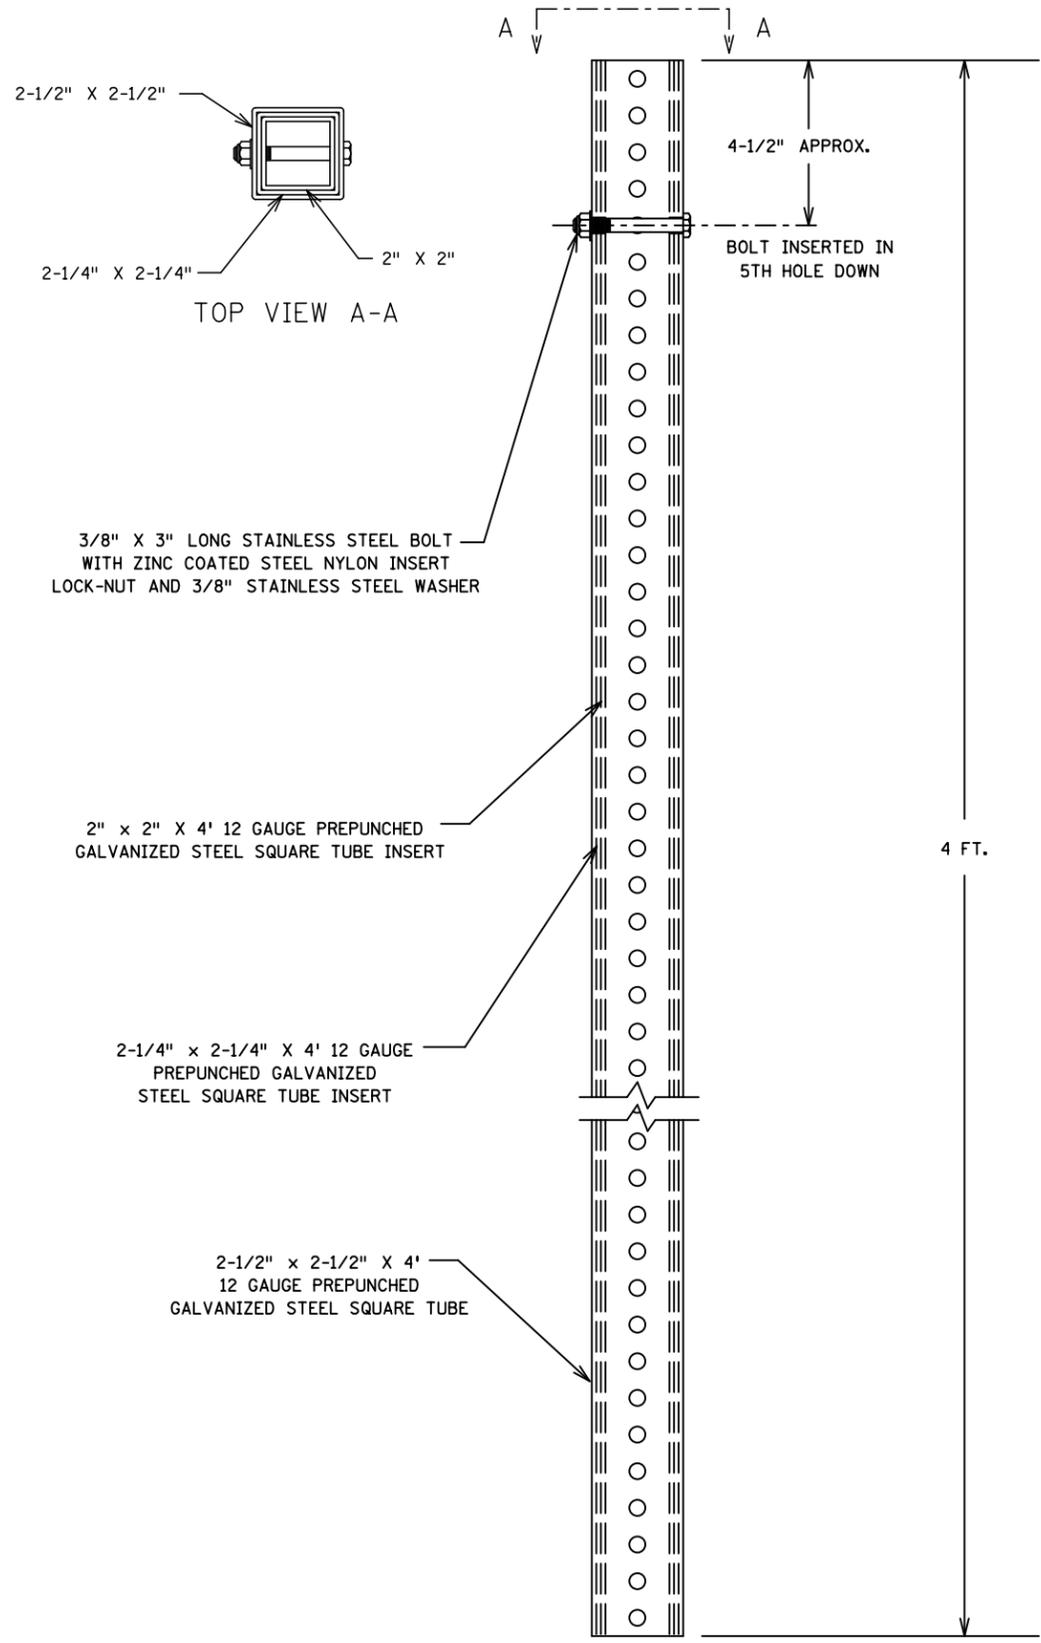


GROUND MOUNT TUBING ASSEMBLY

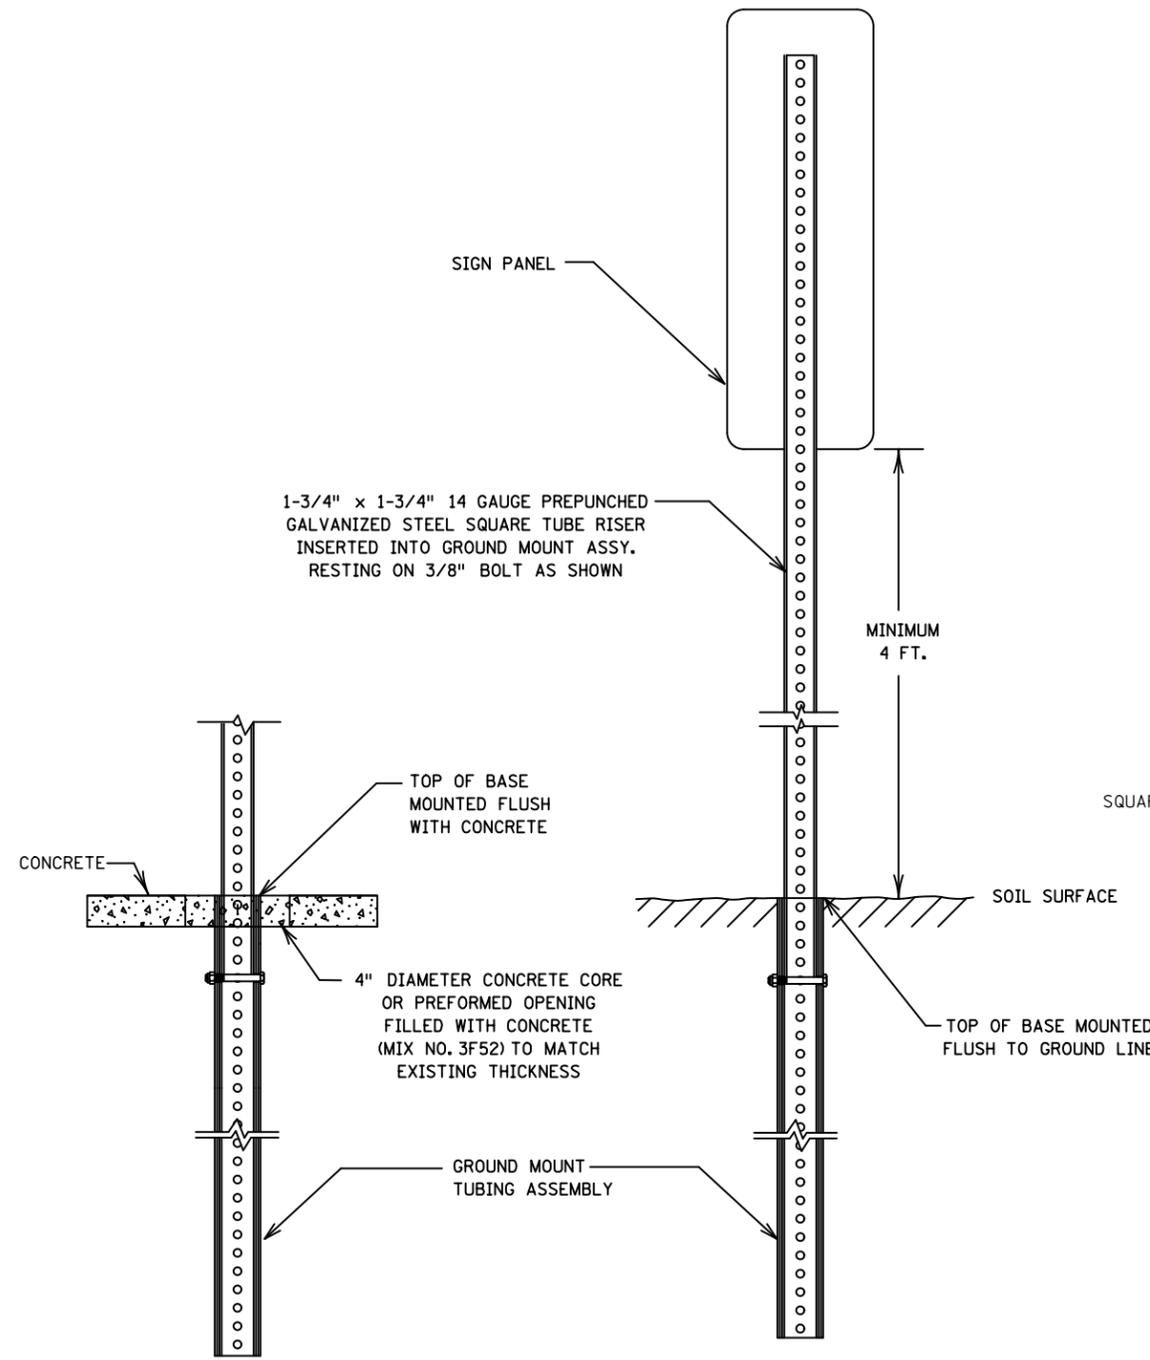

THREE-WALL BASE CORED THROUGH CONCRETE

THREE-WALL BASE IN SOIL

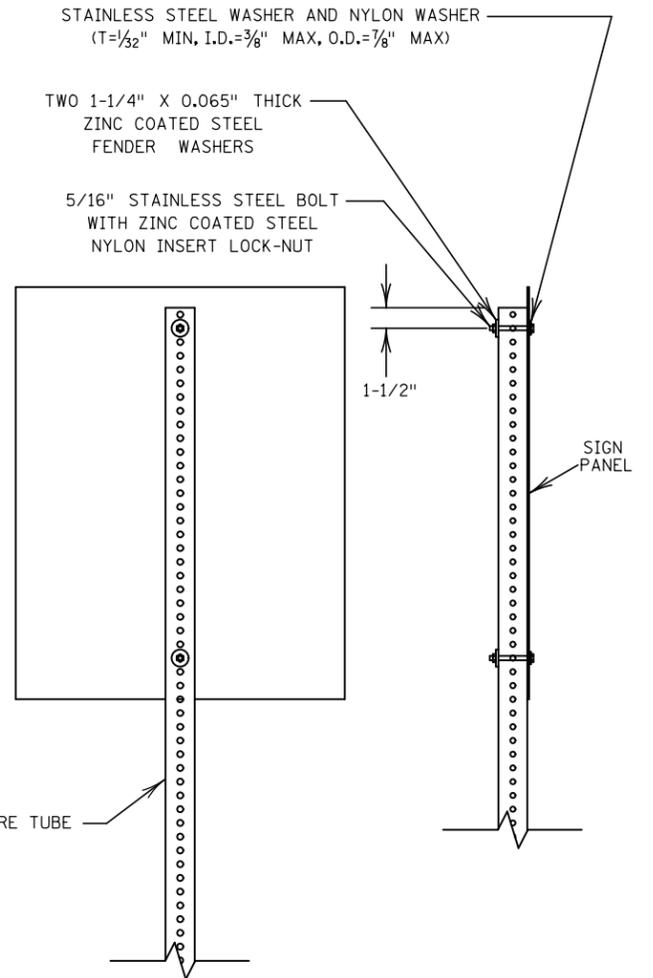

MOUNTING DETAIL

NOTES:

1. THE CRASH RESPONSE FOR THIS STRUCTURE IS BENDABLE.
2. TO MEET CRASHWORTHY REQUIREMENTS THE DISTANCE BETWEEN THE BOTTOM OF THE SIGN PANEL AND THE GROUND SURFACE BELOW ANY PORTION OF THE SIGN PANEL SHALL BE A MINIMUM OF 4 FEET. SEE TABULATIONS FOR MOUNTING HEIGHT.
3. SQUARE TUBE SIGN POSTS PER MNDOT SPEC. 3402.